






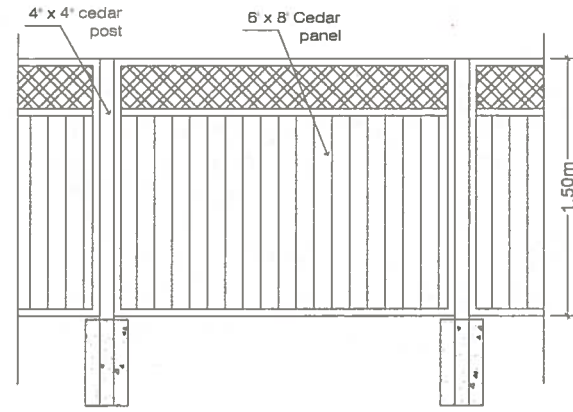

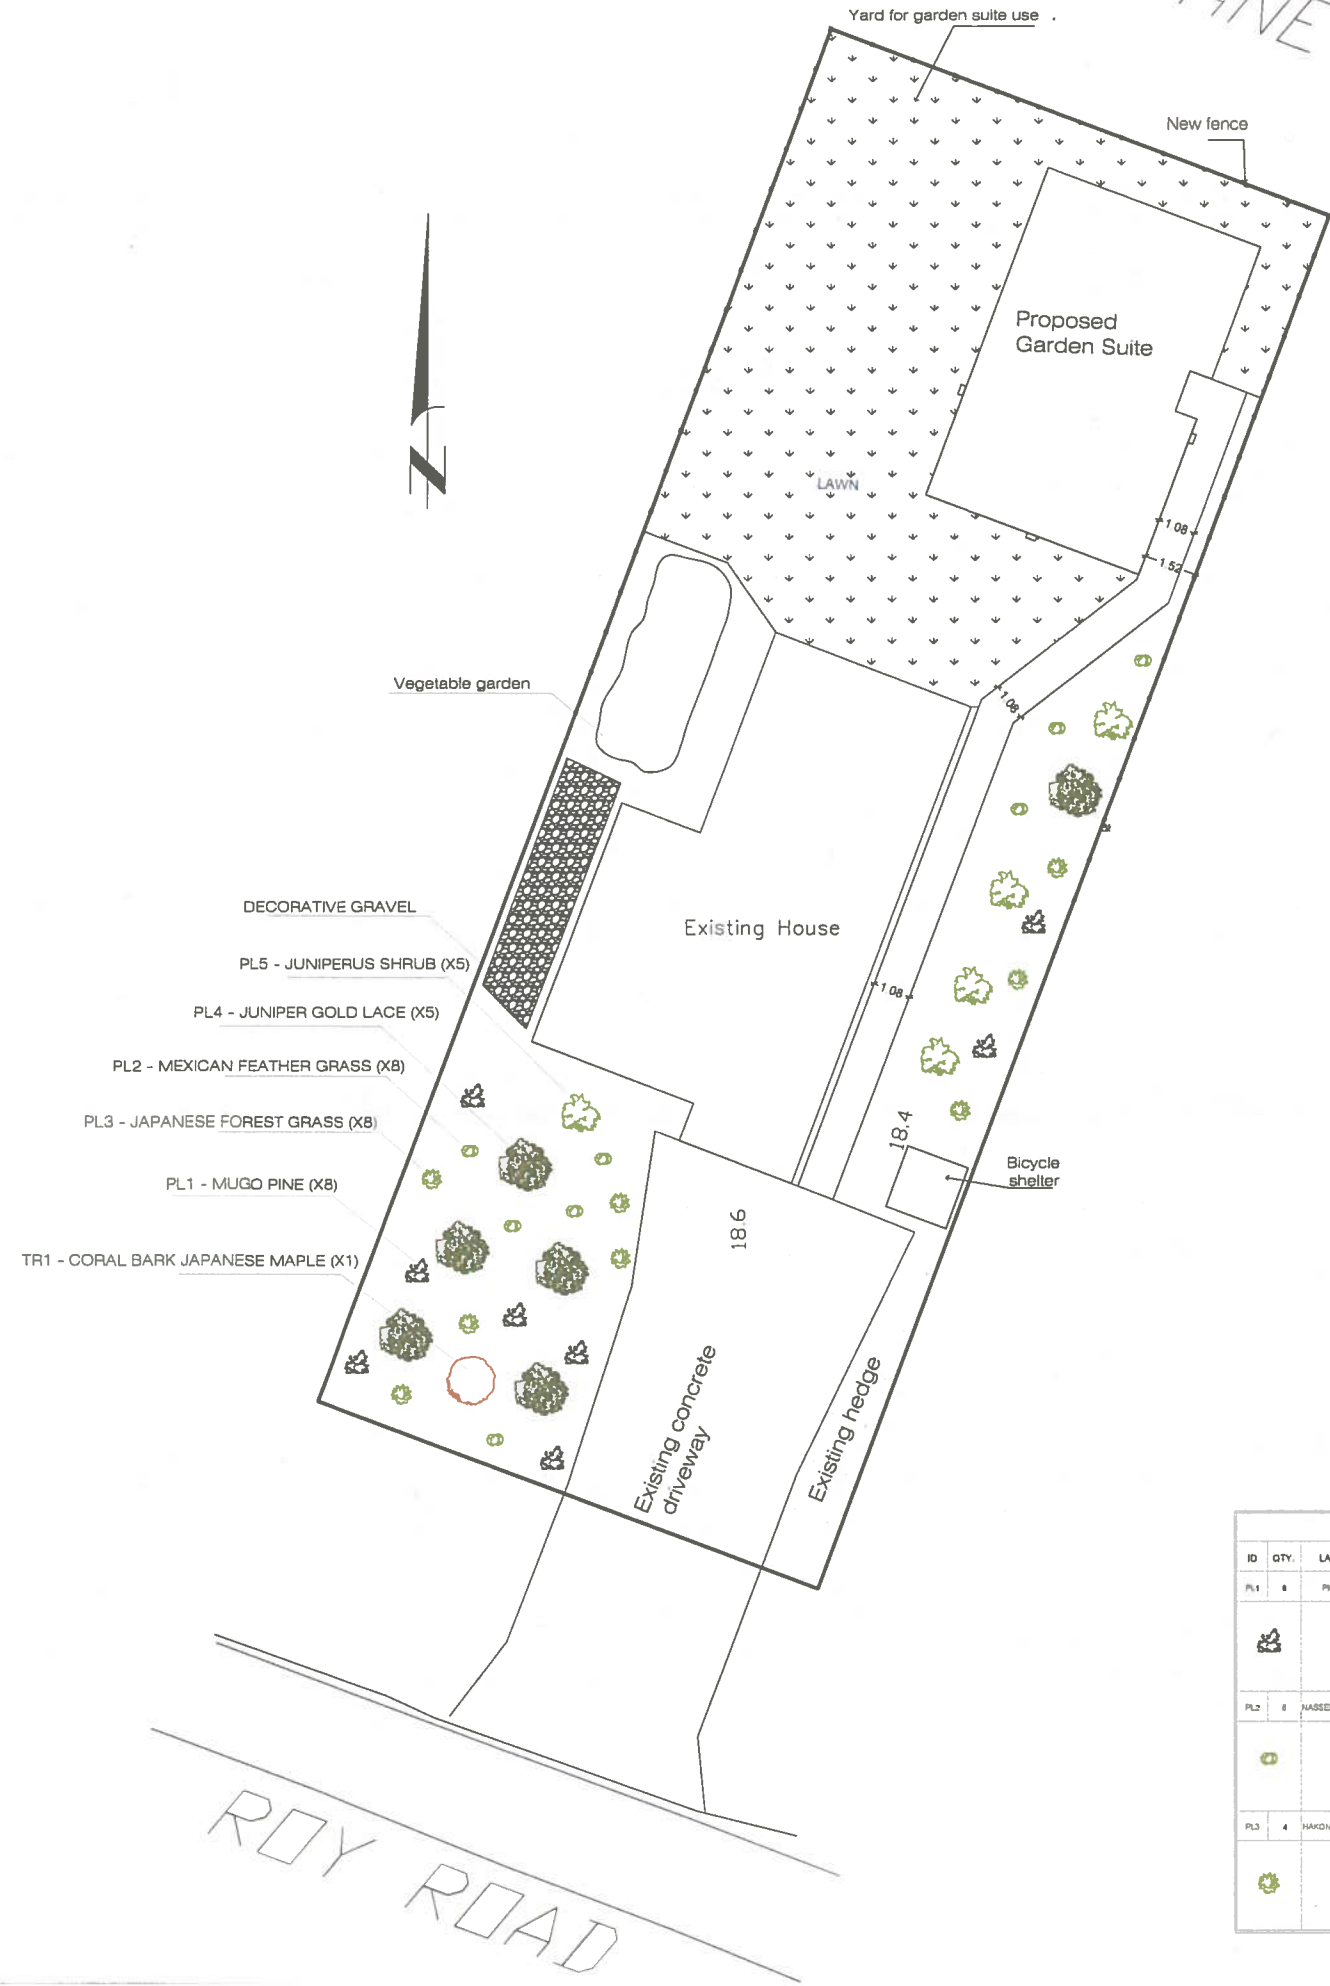

LANE

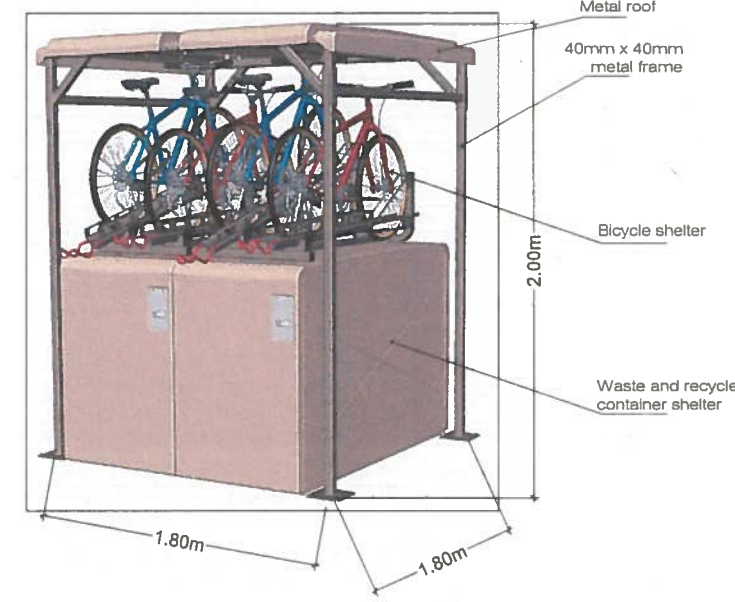

Fence detail



Waste container and bicycle shelter detail

PLANT LIST											
ID	QTY.	LATIN NAME	COMMON NAME	SIZE	EXAMPLE	ID	QTY.	LATIN NAME	COMMON NAME	SIZE	EXAMPLE
PL1	8	PRUNUS MUGO	MUGO PINE	1-2 GAL.		PL4	5	JUNIPERUS CHINENSIS	JUNIPER GOLD LACE	1-1 GAL.	
PL2	8	HAUSSELLA TENUSSIMA	MEXICAN FEATHER GRASS	1-2 GAL.		PL5	5	JUNIPERUS	JUNIPERUS SHRUB	1-2 GAL.	
PL3	4	HAKONECHLOA MACRA	JAPANESE FOREST GRASS	1-2 GAL.		TR1	1	ACER PALMATUM 'SANGO KAKU'	CORAL BARK JAPANESE MAPLE	5 GAL.	

**RECEIVED**  
 JUL 14 2021  
 PLANNING DEPT.  
 DISTRICT OF SAANICH

April 5, 2021	Permit Application
REVISIONS	
PROJECT 1220 Roy Road	
New Garden Suite	
MODERN HOME DESIGN Phone: (250) 391-1056 Cell: (250) 868-5617 Fax: (250) 391-1067 Email: moderndesign@shaw.ca	
4563 Gordon Point Dr., Victoria, BC V8N6L3	
TITLE Landscape Plan	
SCALE 1:100	DRAWN BY V. Melamed
DATE	CHECKED BY V. Melamed
	SHEET A3