


LANDSCAPE PLAN
SCALE: 1:100

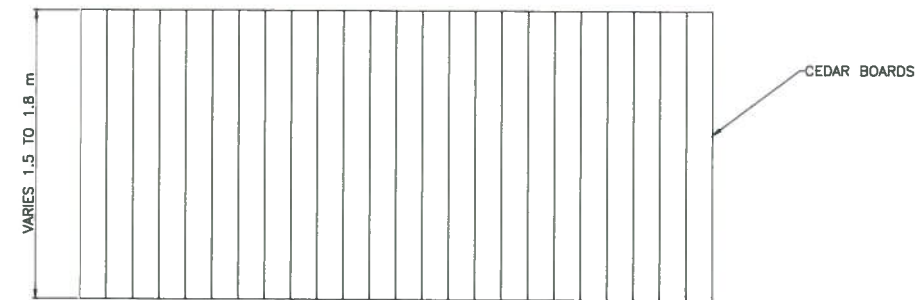

FENCE DETAILS
SCALE: 1:20

RECEIVED
OCT 05 2021
PLANNING DEPT.
DISTRICT OF SAANICH

E			PROPOSED GARDEN SUITE FOR JIAN HAO LI, JUDY YIN ZHU LI, BANG ZHONG MEI
D			1509 EARLSTON AVENUE * SAANICH, B.C.
C			
B			
A	BUILDING PERMIT	JULY 26 2021	LANDSCAPE PLAN
	REVISIONS	DATE	DATE MAY 19, 2021 DWG. No 3 OF 4