


RECEIVED
 DEC 18 2020
 PLANNING DEPT.
 DISTRICT OF SAANICH




1 | EXTERIOR ELEVATION - NORTH (BLDG A)
 1:200

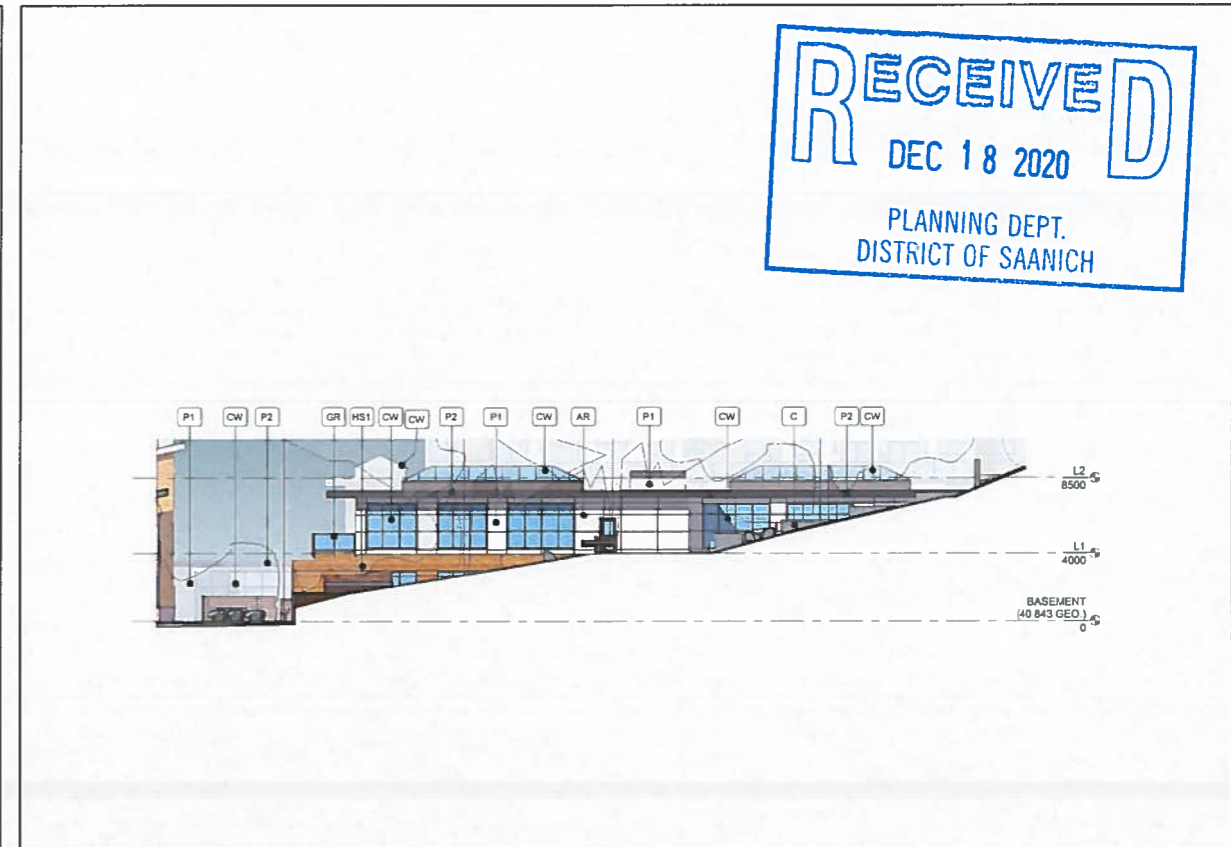

2 | EXTERIOR ELEVATION - NORTH (DAYCARE)
 1:200



3 | EXTERIOR ELEVATION - EAST (BLDG A)
 1:200

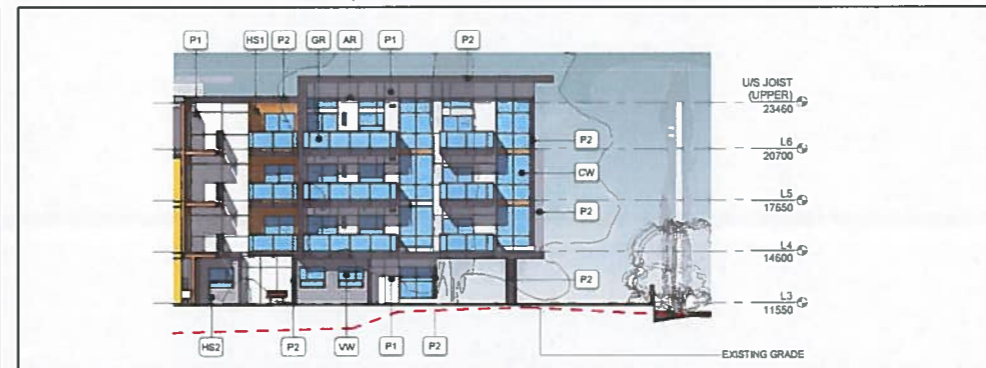

4 | EXTERIOR ELEVATION - EAST (BLDG B)
 1:200



5 | EXTERIOR ELEVATION - NORTH (BLDG B)
 1:200

ELEVATION KEY NOTES

- KEYNOTE LEGEND**
- AR ALUMINUM REVEAL - BLACK ANODIZED
 - C CONCRETE - SANDBLASTED FINISH
 - CW CURTAINWALL - BLACK ANODIZED
 - GR ALUMINUM GUARDRAIL - GLAZED - BLACK ANODIZED
 - HS1 HORIZONTAL SIDING - WOODGRAIN
 - HS2 HORIZONTAL SIDING - LIGHT GREY
 - P1 PANEL COLOUR 1 - WHITE
 - P2 PANEL COLOUR 2 - CHARCOAL
 - P3 PANEL COLOUR 3 - LIGHT GREY
 - SF STOREFRONT GLAZING - BLACK ANODIZED
 - SV STONE VENEER - PACIFIC ASHLAR
 - VW ALUMINUM CLAD VINYL WINDOW - BLACK ANODIZED




4	EXP AMENDMENT 3	2020-12-08
3	EXP AMENDMENT 2	2020-09-13
2	EXP AMENDMENT 1	2019-12-13
1	EXP AMENDMENT 1	2019-09-26
1	Design/Draw	2019-09-26

RECEIVED
 DEC 18 2020
 PLANNING DEPT.
 DISTRICT OF SAANICH



1 EXTERIOR ELEVATION - SOUTH
 1:200

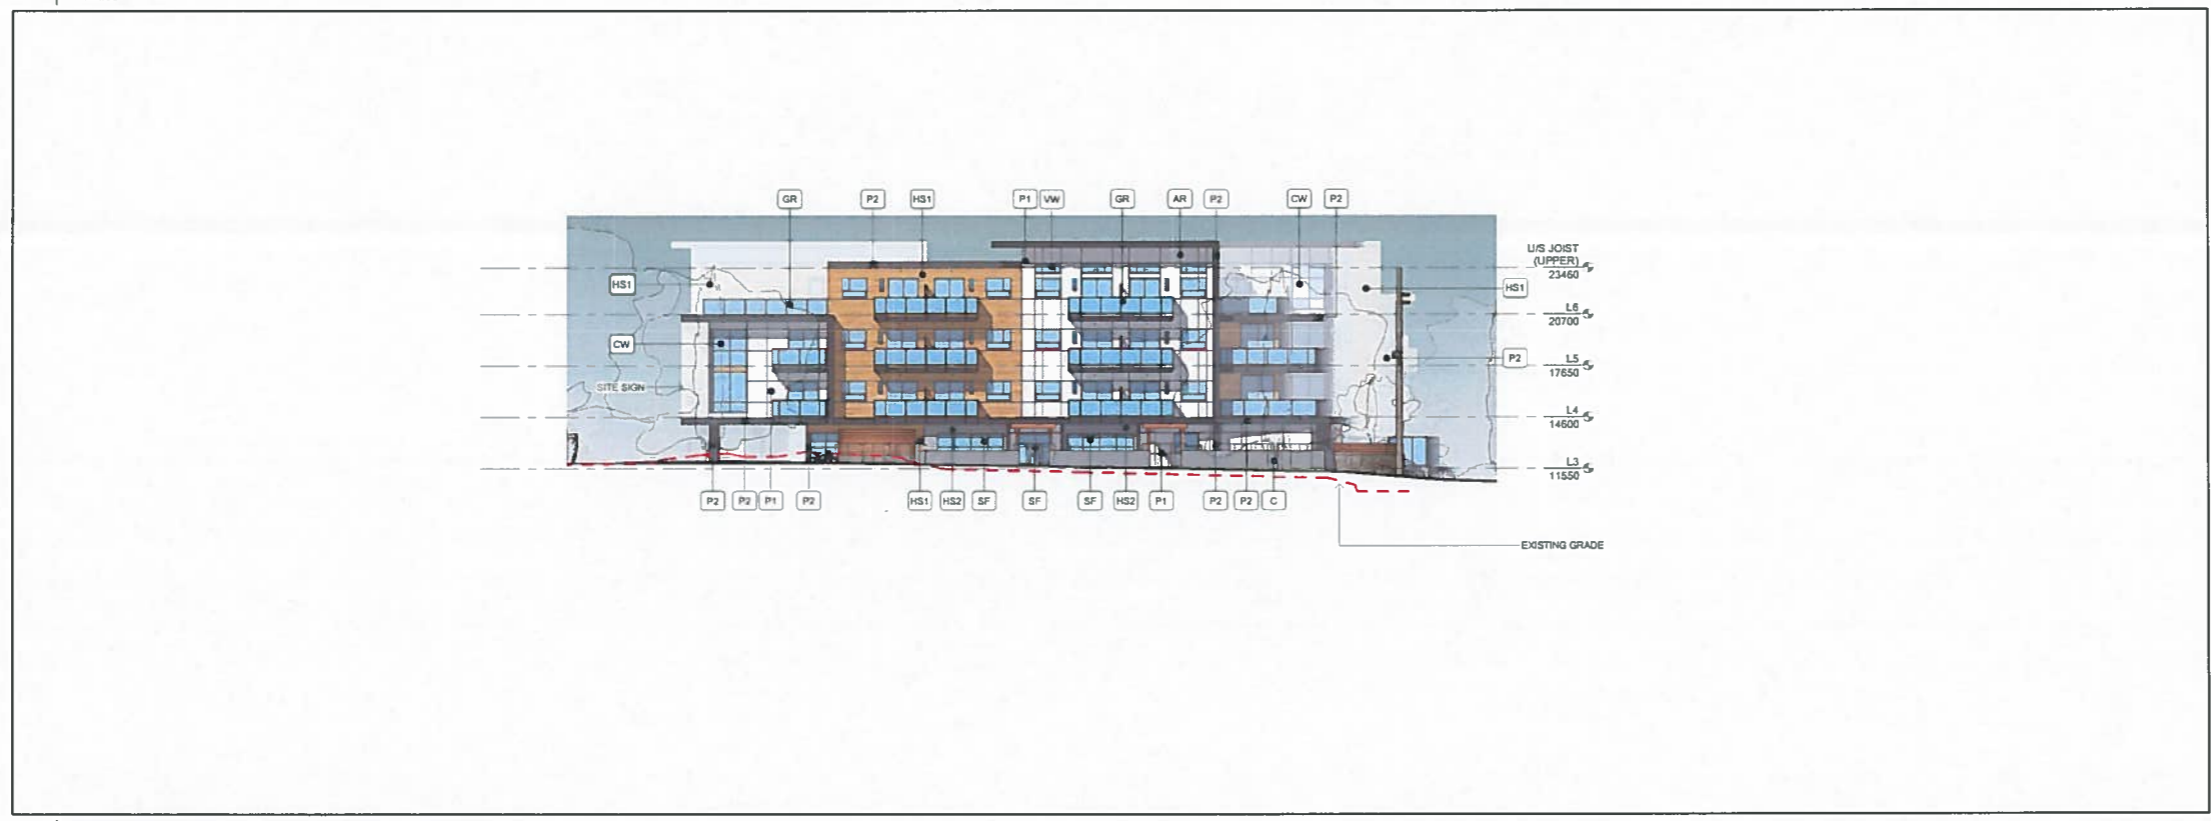

2 EXTERIOR ELEVATION - WEST
 1:200

ELEVATION KEY NOTES

- KEYNOTE LEGEND**
- AR ALUMINUM REVEAL - BLACK ANODIZED
 - C CONCRETE - SANDBLASTED FINISH
 - CW CURTAINWALL - BLACK ANODIZED
 - GR ALUMINUM GUARDRAIL - GLAZED - BLACK ANODIZED
 - HS1 HORIZONTAL SIDING - WOODGRAIN
 - HS2 HORIZONTAL SIDING - LIGHT GREY
 - P1 PANEL COLOUR 1 - WHITE
 - P2 PANEL COLOUR 2 - CHARCOAL
 - P3 PANEL COLOUR 3 - LIGHT GREY
 - SF STOREFRONT GLAZING - BLACK ANODIZED
 - SV STONE VENEER - PACIFIC ASHLAR
 - VW ALUMINUM CLAD VINYL WINDOW - BLACK ANODIZED



#	DP ASSIGNMENT	DATE
1	DP ASSIGNMENT 1	2020-12-09
2	DP ASSIGNMENT 2	2020-09-15
3	DP ASSIGNMENT 3	2019-12-13
4	DP ASSIGNMENT 4	2019-09-19