


1 Elevation East



Material Summary

- 1. White sand float cementitious stucco
- 2. Dark stained vertical siding
- 3. High performance vinyl windows
- 4. Vertical metal picket guard
- 5. Brick veneer facing - Charcoal
- 6. Aluminum and Wood overhead gate
- 7. Concrete Column
- 8. Wooden fence
- 9. Prefinished metal flashing
- 10. Rooftop screen

2 Elevation South

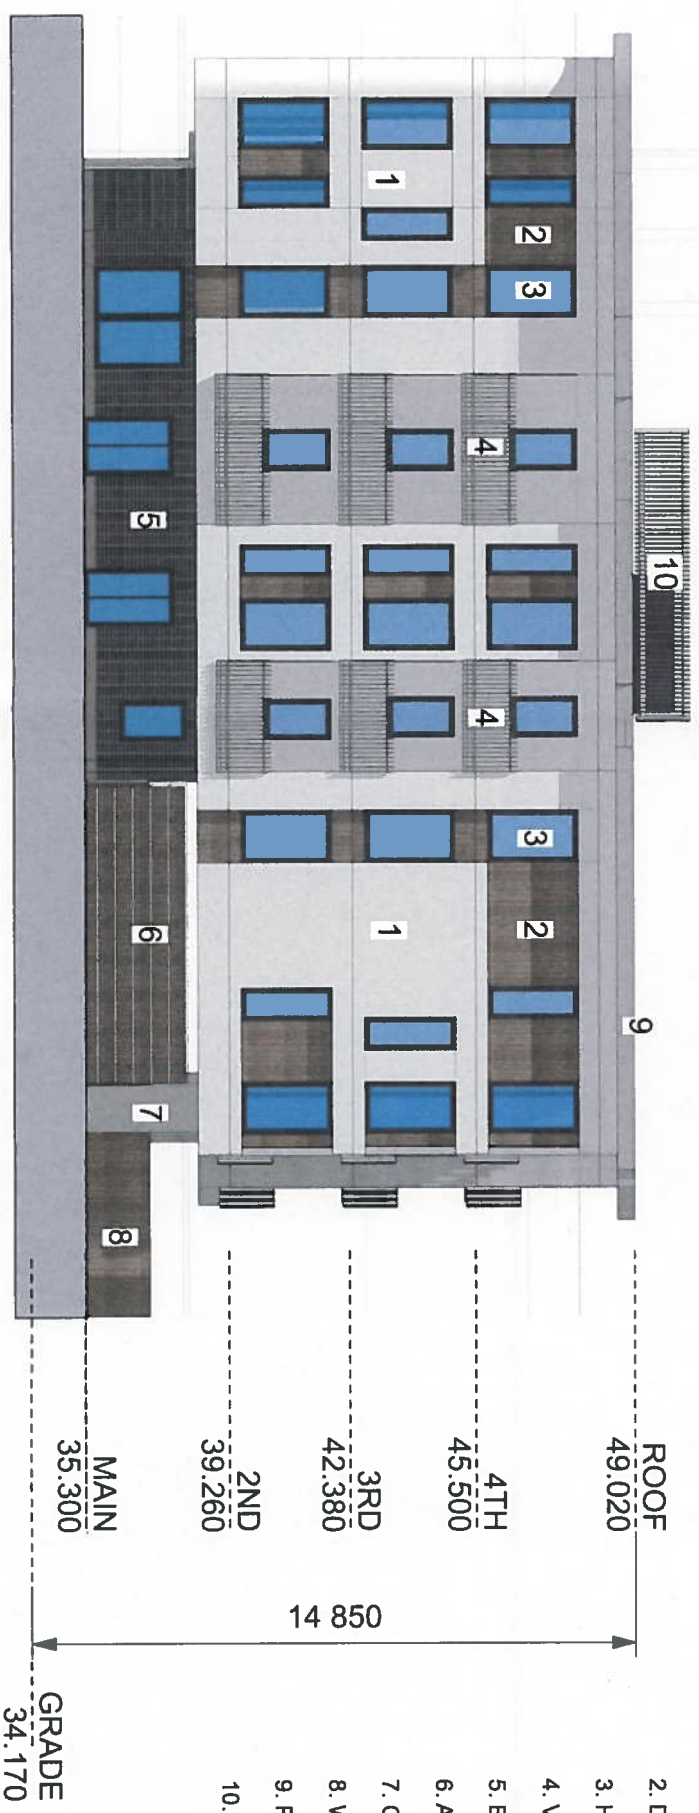

1544 Christmas Avenue


REZONING AND DEVELOPMENT PERMIT
APPLICATION 18-11-02

Elevations

A3.0
Scale 1/200



1 Elevation North

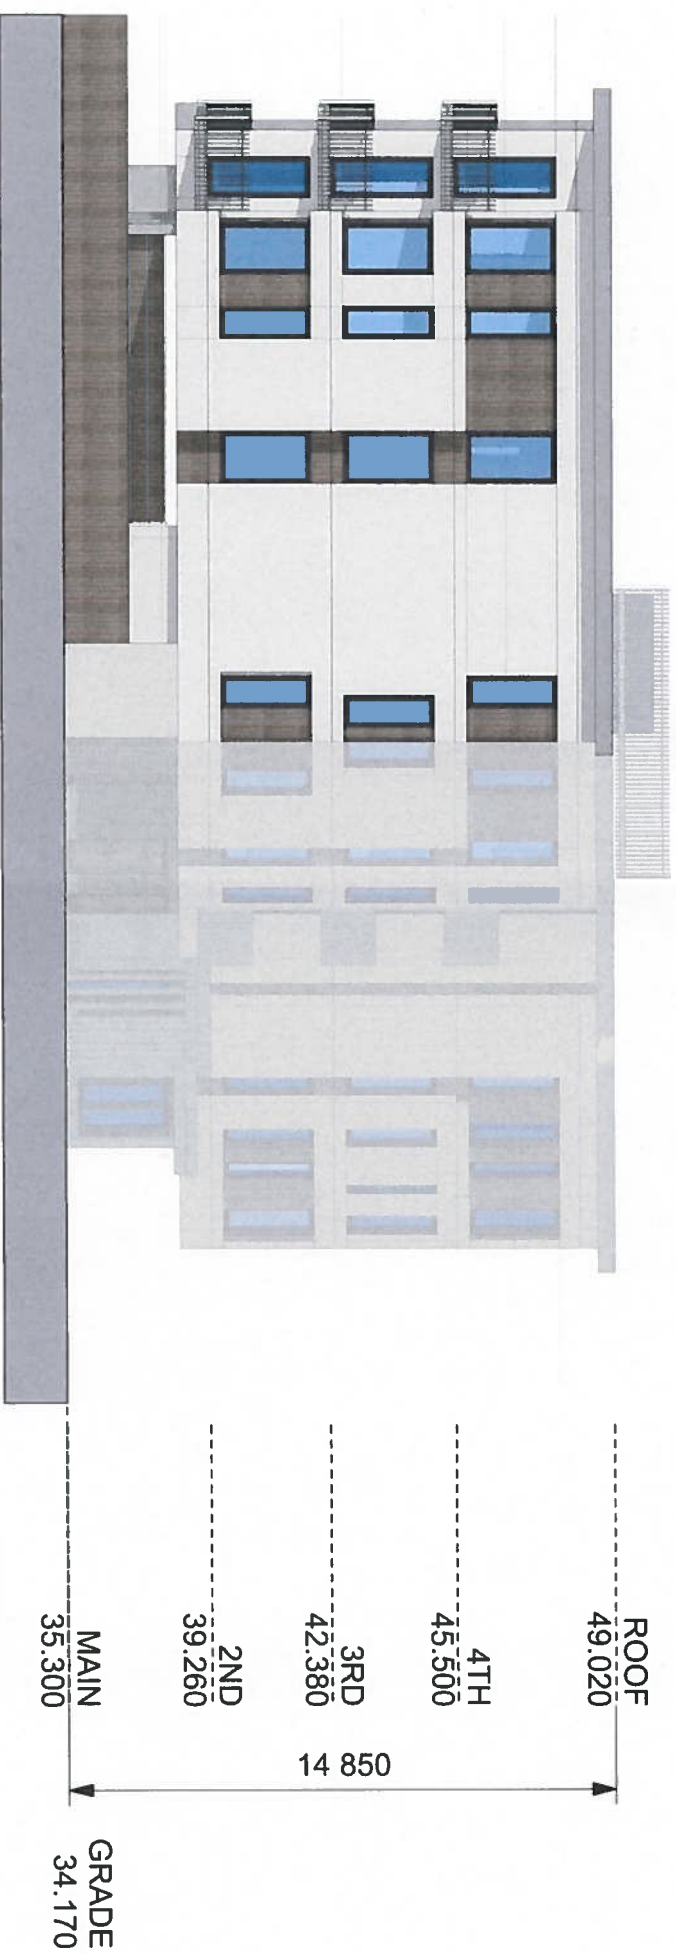

Material Summary

1. White sand float cementitious stucco
2. Dark stained vertical siding
3. High performance vinyl windows
4. Vertical metal picket guard
5. Brick veneer facing - Charcoal
6. Aluminum and Wood overhead gate
7. Concrete Column
8. Wooden fence
9. Prefinished metal flashing
10. Rooflop screen

2 Elevation West

