

MATERIAL LEGEND	
B1	RUNNING BOND BRICK, COLOUR: CHARCOAL
B2	RUNNING BOND BRICK, COLOUR: LIGHT GREY
B3	RUNNING BOND BRICK, COLOUR: GREY
C1	FIBRE CEMENT PANEL, WHITE
C2	FIBRE CEMENT PANEL, BLACK
C3	FIBRE CEMENT PANEL, CHARCOAL
F1	PREFINISHED ALUMINUM FLASHING, COLOUR: WHITE
F2	PREFINISHED ALUMINUM FLASHING, COLOUR: CHARCOAL
F3	PREFINISHED ALUMINUM FLASHING, COLOUR: MATTE BLACK
G1	PUNCHED WINDOW: CLEAR
G2	DOUBLE GLAZED CURTAIN WALL, CLEAR
G3	GUARDRAIL GLASS, CLEAR-LAMINATED
M1	METAL, FLAT ANODIZED ALUMINUM; MATTE BLACK
M2	METAL, STEEL PLATE; GALVANIZED
M3	METAL, CORRUGATED, GALVANIZED
U1	CONCRETE MASONRY UNIT, GREY
U2	CONCRETE FACED INSULATED PANEL, COLOUR: GREY
W1	WOOD LIKE SIDING, LIGHT OAK



1 NORTH ELEVATION - DP
SCALE: 1/200



2 EAST ELEVATION - DP
SCALE: 1/200

Revisions	2022 JUN 21
1	2020 NOV 18 REZONING/DP APPLICATION
2	2021 AUG 30 REZONING/DP RESPONSE
3	2021 DEC 15 ISSUED FOR ADP
4	2022 MAR 7 REZONING/DP RESPONSE
7	2022 JUN 21 REZONING/DP RESPONSE

Seal
**1555
MCKENZIE
SAANICH**

1555 MCKENZIE AVE
SAANICH, BC
V8N 1A4
Project
BUILDING ELEVATIONS



Drawing
Scale 1/200
Project 220019

Sheet **A-301**



1 SOUTH BUILDING ELEVATION - DP
 SCALE: 1/200



2 WEST BUILDING ELEVATION - DP
 SCALE: 1/200

MATERIAL LEGEND


B1	RUNNING BOND BRICK, COLOUR: CHARCOAL
B2	RUNNING BOND BRICK, COLOUR: LIGHT GREY
B3	RUNNING BOND BRICK, COLOUR: GREY
C1	FIBRE CEMENT PANEL, WHITE
C2	FIBRE CEMENT PANEL, BLACK
C3	FIBRE CEMENT PANEL, CHARCOAL
F1	PREFINISHED ALUMINUM FLASHING, COLOUR: WHITE
F2	PREFINISHED ALUMINUM FLASHING, COLOUR: CHARCOAL
F3	PREFINISHED ALUMINUM FLASHING, COLOUR: MATTE BLACK
G1	PUNCHED WINDOW, CLEAR
G2	DOUBLE GLAZED CURTAIN WALL, CLEAR
G3	GUARDRAIL GLASS, CLEAR-LAMINATED
M1	METAL, FLAT ANODIZED ALUMINUM, MATTE BLACK
M2	METAL, STEEL PLATE, GALVANIZED
M3	METAL, CORRUGATED, GALVANIZED
U1	CONCRETE MASONRY UNIT, GREY
U2	CONCRETE FACED INSULATED PANEL, COLOUR: GREY
W1	WOOD LIKE SIDING, LIGHT OAK

Revisions 2022 JUN 21

1	2020 NOV 18	REZONING/DP APPLICATION
2	2021 AUG 30	REZONING/DP RESPONSE
3	2021 DEC 15	ISSUED FOR ADP
4	2022 MAR 7	REZONING/DP RESPONSE
7	2022 JUN 21	REZONING/DP RESPONSE

Seal
**1555
 MCKENZIE
 SAANICH**

1555 MCKENZIE AVE
 SAANICH, BC
 V8N 1A4
 Project
 BUILDING ELEVATIONS

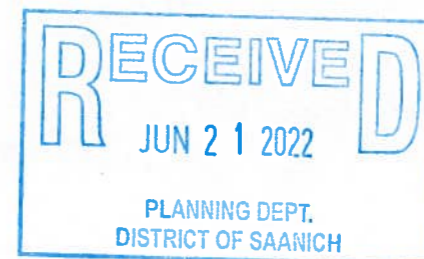

Drawing
 Scale 1/200
 Project 220019

MATERIAL LEGEND	
B1	RUNNING BOND BRICK, COLOUR: CHARCOAL
B2	RUNNING BOND BRICK, COLOUR: LIGHT GREY
B3	RUNNING BOND BRICK, COLOUR: GREY
C1	FIBRE CEMENT PANEL, WHITE
C2	FIBRE CEMENT PANEL, BLACK
C3	FIBRE CEMENT PANEL, CHARCOAL
F1	PREFINISHED ALUMINUM FLASHING COLOUR: WHITE
F2	PREFINISHED ALUMINUM FLASHING COLOUR: CHARCOAL
F3	PREFINISHED ALUMINUM FLASHING COLOUR: MATTE BLACK
G1	PUNCHED WINDOW, CLEAR
G2	DOUBLE GLAZED CURTAIN WALL, CLEAR
G3	GUARDRAIL GLASS, CLEAR-LAMINATED
M1	METAL, FLAT ANODIZED ALUMINUM MATTE BLACK
M2	METAL, STEEL PLATE, GALVANIZED
M3	METAL, CORRUGATED, GALVANIZED
U1	CONCRETE MASONRY UNIT, GREY
U2	CONCRETE FACED INSULATED PANEL, COLOUR: GREY
W1	WOOD LIKE SIDING, LIGHT OAK

Revisions	
1	2020 NOV 18 REZONING/DP APPLICATION
2	2021 AUG 26 REZONING/DP RESPONSE
3	2021 DEC 15 ISSUED FOR RFP
4	2022 MAR 7 REZONING/DP RESPONSE
7	2022 JUN 21 REZONING/DP RESPONSE

Seal
**1555
MCKENZIE
SAANICH**

1555 MCKENZIE AVE
SAANICH, BC
V8N 1A4
Project
BUILDING ELEVATIONS

Drawing
Scale 1 : 200
Project 220019

Sheet **A-303**




1 EAST (TERRACE EAST) BUILDING ELEVATION - DP
SCALE: 1 : 200



2 WEST (TERRACE EAST) BUILDING ELEVATION - DP
SCALE: 1 : 200

RECEIVED
JUN 21 2022
PLANNING DEPT.
DISTRICT OF SAANICH

All rights reserved. Property of Musson Cattell Mackey Partnership. Use or reproduction prohibited without prior written permission.

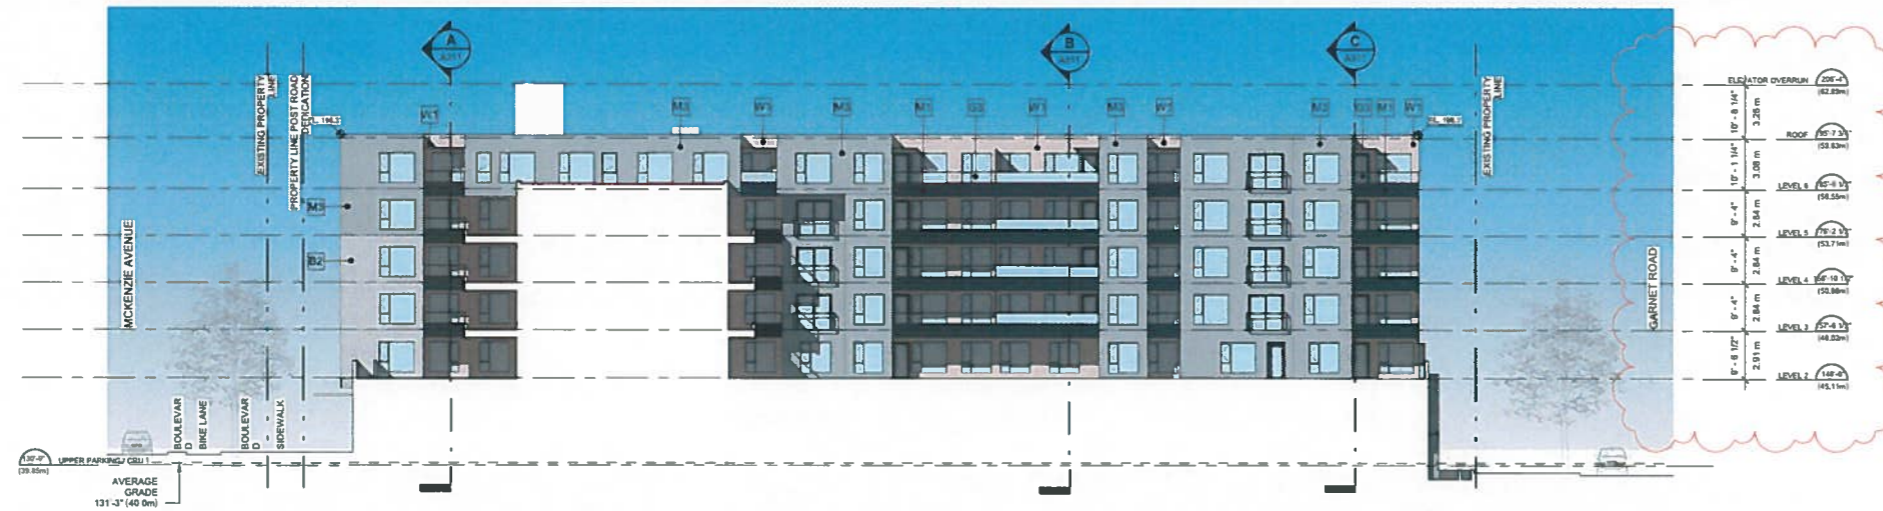

MATERIAL LEGEND

B1	RUNNING BOND BRICK, COLOUR: CHARCOAL
B2	RUNNING BOND BRICK, COLOUR: LIGHT GREY
B3	RUNNING BOND BRICK, COLOUR: GREY
C1	FIBRE CEMENT PANEL, WHITE
C2	FIBRE CEMENT PANEL, BLACK
C3	FIBRE CEMENT PANEL, CHARCOAL
F1	PREFINISHED ALUMINUM FLASHING, COLOUR: WHITE
F2	PREFINISHED ALUMINUM FLASHING, COLOUR: CHARCOAL
F3	PREFINISHED ALUMINUM FLASHING, COLOUR: MATTE BLACK
G1	PUNCHED WINDOW, CLEAR
G2	DOUBLE GLAZED CURTAIN WALL, CLEAR
G3	GUARDRAIL GLASS, CLEAR-LAMINATED
M1	METAL, FLAT ANODIZED ALUMINUM, MATTE BLACK
M2	METAL, STEEL PLATE, GALVANIZED
M3	METAL, CORRUGATED, GALVANIZED
U1	CONCRETE MASONRY UNIT, GREY
U2	CONCRETE FACED INSULATED PANEL, COLOUR: GREY
W1	WOOD LIKE SIDING, LIGHT OAK

1 EAST (TERRACE WEST) BUILDING ELEVATION - DP
SCALE: 1/200



2 WEST (TERRACE WEST) BUILDING ELEVATION - DP
SCALE: 1/200

Revisions

1	2020 NOV 15	REZONING/DP APPLICATION
2	2021 AUG 30	REZONING/DP RESPONSE
3	2021 DEC 15	ISSUED FOR ADP
4	2022 MAR 7	REZONING/DP RESPONSE
7	2022 JUN 21	REZONING/DP RESPONSE

Seal
**1555
MCKENZIE
SAANICH**

1555 MCKENZIE AVE
SAANICH, BC
V8N 1A4

Project
BUILDING ELEVATIONS

Drawing
Scale 1/200
Project 220019

Sheet **A-304**

