


MCKENZIE AVENUE

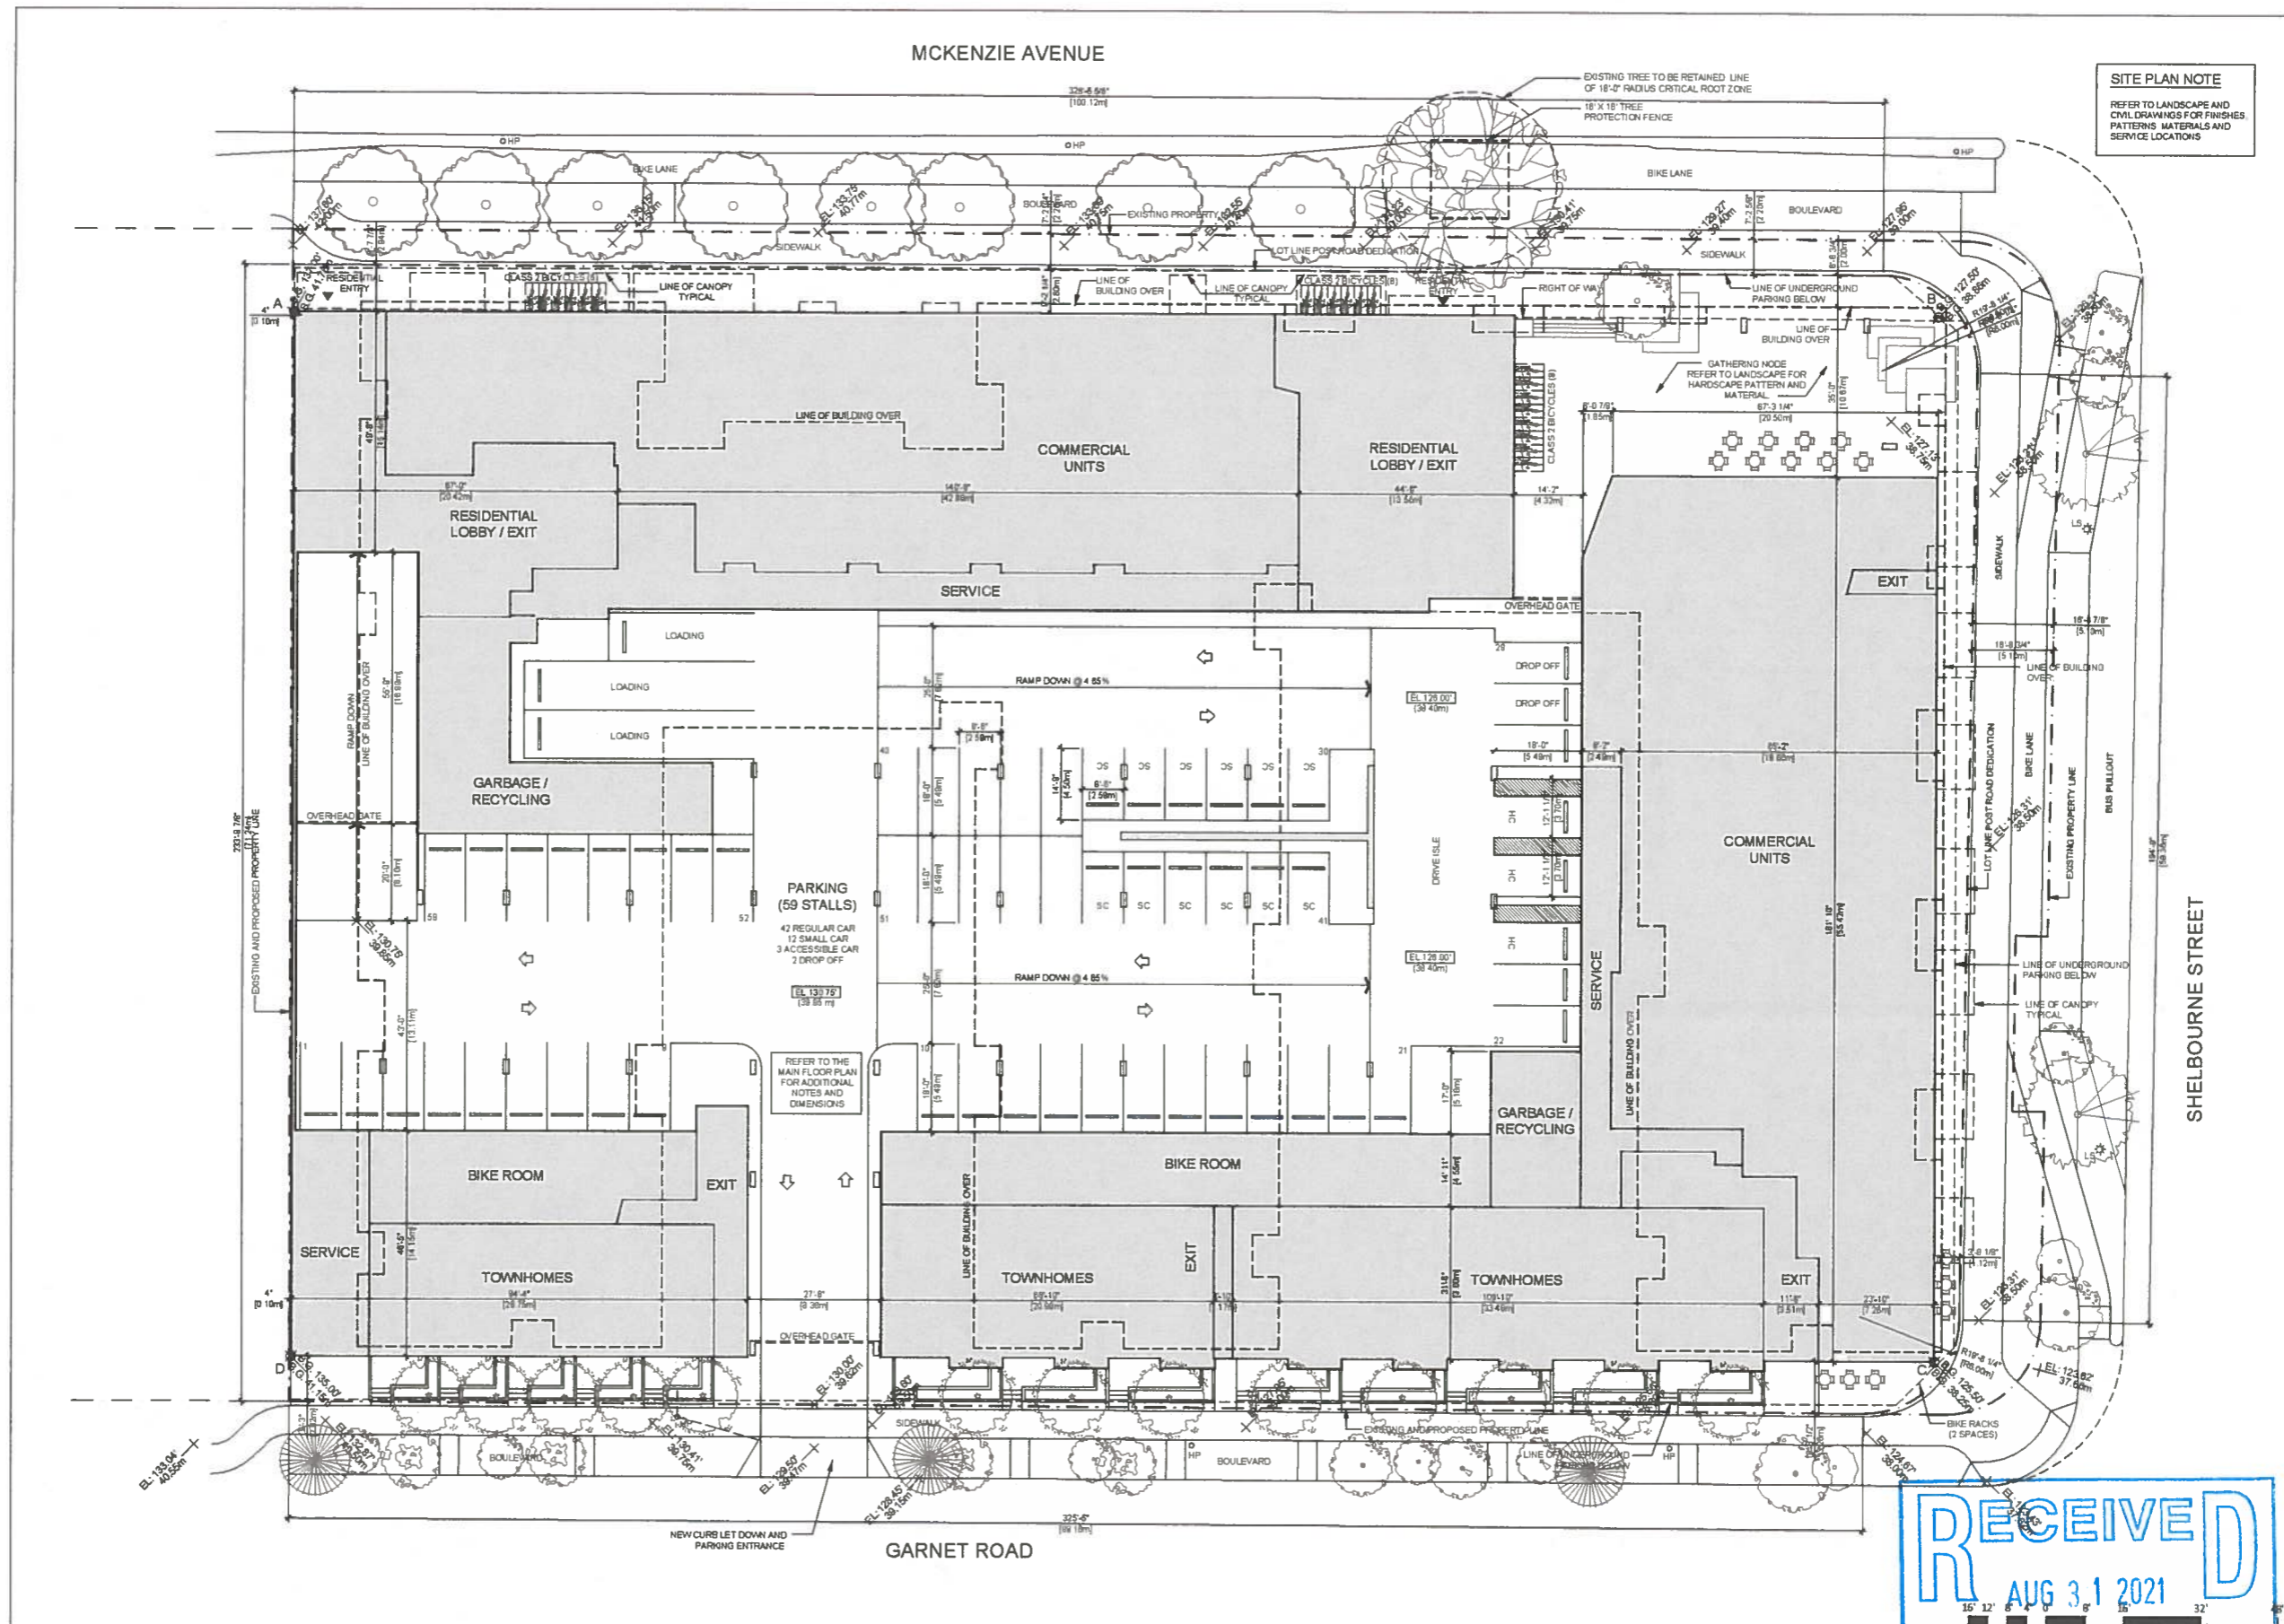

**SITE PLAN NOTE**  
 REFER TO LANDSCAPE AND CIVIL DRAWINGS FOR FINISHES, PATTERNS, MATERIALS AND SERVICE LOCATIONS

**MCM**  
**Musson Cattell Mackey Partnership**  
 Architectural Design  
 2025 West Hastings Street  
 Vancouver, British Columbia  
 Canada V6C 3K1  
 T: 604.687.2990  
 F: 604.687.1771  
 MCMPartners.com

2	2021 AUG 30	REVISIONS/RESPONSE
1	2020 NOV 18	REVISIONS/DP APPLICATION
		Revisions



Seal  
 1555-1595  
 MCKENZIE AVE  
 SAANICH BC

Project  
**SITE PLAN**

Drawing  
 Scale 1/16  
 Project  
 Sheet **A1**

All Rights Reserved, Property of Musson Cattell Mackey Partnership. Use or reproduction prohibited without prior written permission.

PROJECT: 2020.02021 1555 MCKENZIE SAANICH BC PRODUCTION: 1 ALL RIGHTS RESERVED  
 AUG 2021 - 12:26 PM | 250-1101

