


1 NORTH BUILDING ELEVATION  
 1/16" = 1'-0"

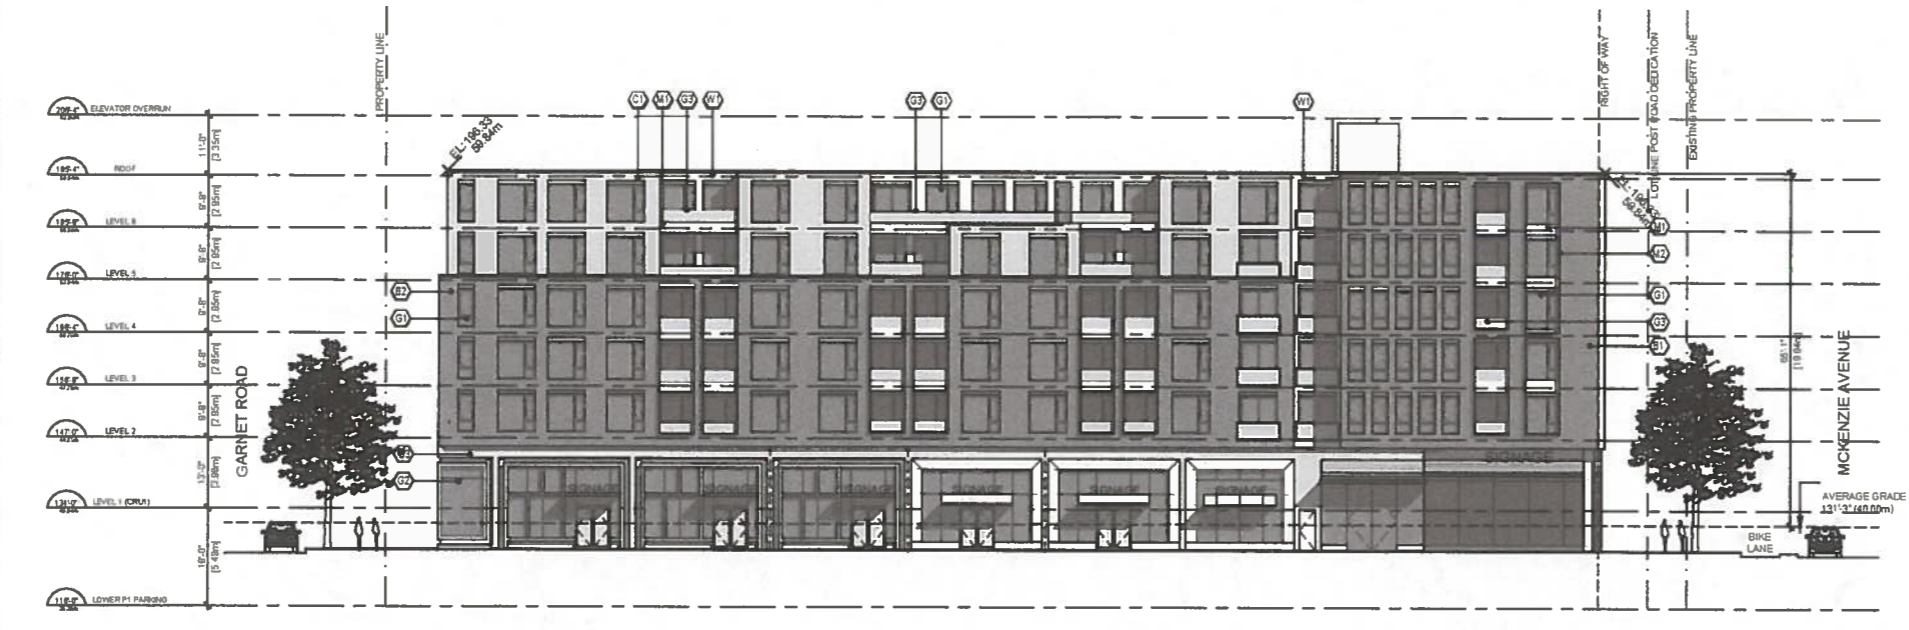

2 EAST BUILDING ELEVATION  
 1/16" = 1'-0"

MATERIAL LEGEND	
01	RUNNING BOND BRICK COLOR: CHARCOAL LOCATION: AS NOTED
02	RUNNING BOND BRICK COLOR: LIGHT GREY LOCATION: AS NOTED
03	RUNNING BOND BRICK COLOR: GREY LOCATION: AS NOTED
04	PUNCHED WINDOW - MANUF. TBD CLEAR LOCATION: AS NOTED
05	DOUBLE GLAZED CURTAIN WALL CLEAR FRAME: FINISH TBD LOCATION: AS NOTED
06	GUARDRAIL GLASS FINISH: CLEAR, LAMINATED LOCATION: AS NOTED
07	METAL - FLAT ANODIZED ALUMINUM FINISH: MATTE BLACK LOCATION: AS NOTED
08	METAL - STEEL PLATE FINISH: GALVANIZED LOCATION: SUN SHADES, AS NOTED
09	FIBRE CEMENT PANEL FINISH: WHITE LOCATION: AS NOTED
10	FIBRE CEMENT PANEL FINISH: BLACK LOCATION: AS NOTED
11	FIBRE CEMENT PANEL FINISH: CHARCOAL LOCATION: AS NOTED
12	CONCRETE MASONRY UNIT GREY LOCATION: AS NOTED
13	WOOD LIKE SIDING FINISH: LIGHT OAK LOCATION: AS NOTED

**RECEIVED**  
 AUG 31 2021  
 PLANNING DEPT.  
 DISTRICT OF SAANICH


2 | 2021 AUG 30  
 REZONING/DP RESPONSE  
 1 | 2020 NOV 19  
 REZONING/DP APPLICAT.  
 Revisions YYY




Seal  
 1555-1595  
 MCKENZIE AVE  
 SAANICH BC

Project  
**BUILDING  
 ELEVATIONS**

Drawing  
 Scale  
 Project  
 Sheet **A3**

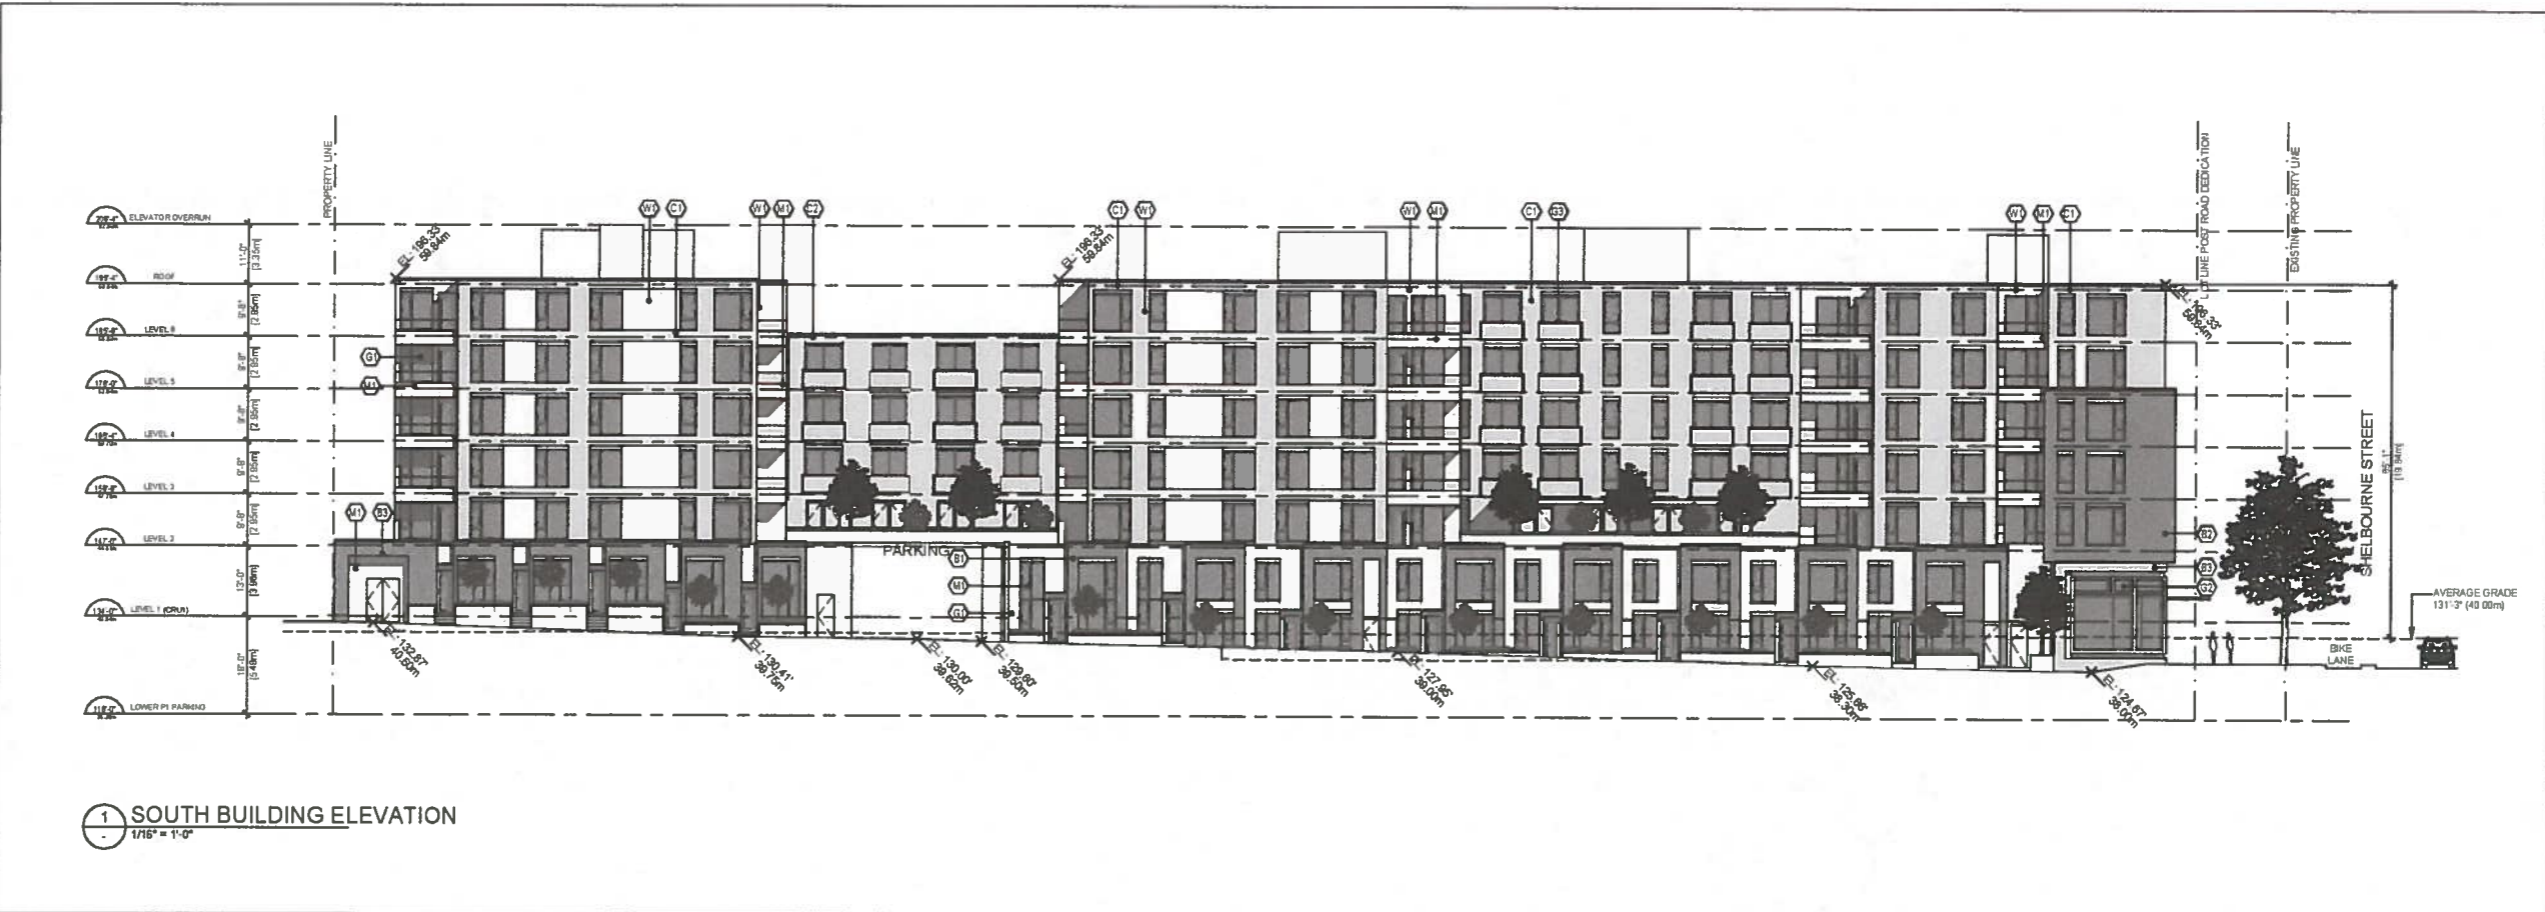

1 SOUTH BUILDING ELEVATION  
 1/16" = 1'-0"

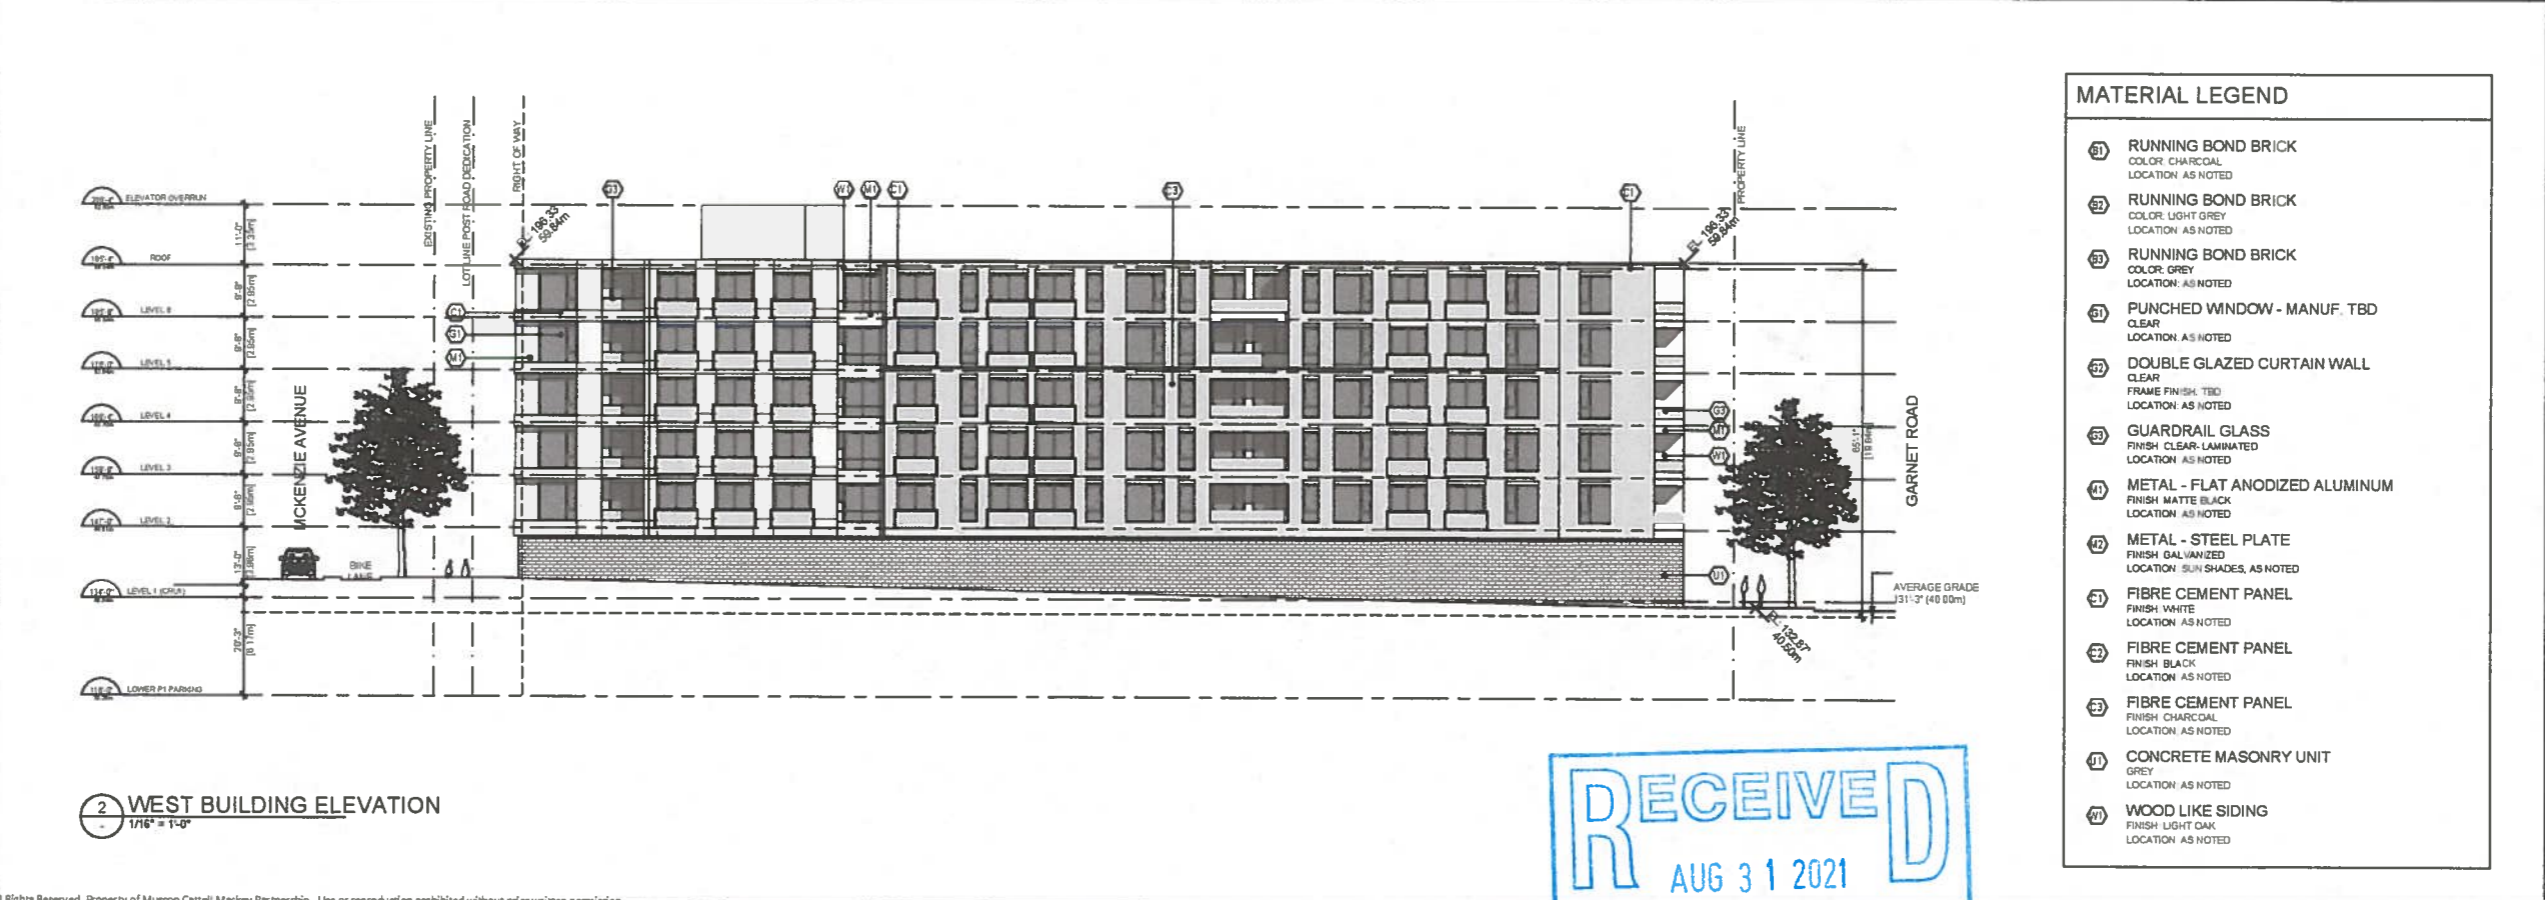

2 WEST BUILDING ELEVATION  
 1/16" = 1'-0"

MATERIAL LEGEND	
61	RUNNING BOND BRICK COLOR: CHARCOAL LOCATION: AS NOTED
62	RUNNING BOND BRICK COLOR: LIGHT GREY LOCATION: AS NOTED
63	RUNNING BOND BRICK COLOR: GREY LOCATION: AS NOTED
64	PUNCHED WINDOW - MANUF. TBD CLEAR LOCATION: AS NOTED
65	DOUBLE GLAZED CURTAIN WALL CLEAR FRAME FINISH: TBD LOCATION: AS NOTED
66	GUARDRAIL GLASS FINISH: CLEAR-LAMINATED LOCATION: AS NOTED
67	METAL - FLAT ANODIZED ALUMINUM FINISH: MATTE BLACK LOCATION: AS NOTED
68	METAL - STEEL PLATE FINISH: GALVANIZED LOCATION: SUN SHADES, AS NOTED
69	FIBRE CEMENT PANEL FINISH: WHITE LOCATION: AS NOTED
70	FIBRE CEMENT PANEL FINISH: BLACK LOCATION: AS NOTED
71	FIBRE CEMENT PANEL FINISH: CHARCOAL LOCATION: AS NOTED
72	CONCRETE MASONRY UNIT GREY LOCATION: AS NOTED
73	WOOD LIKE SIDING FINISH: LIGHT OAK LOCATION: AS NOTED


2 | 2021 AUG 30  
 REZONING/DP RESPONSE  
 1 | 2020 NOV 18  
 REZONING/DP APPLICAT  
 Revisions




Seal  
 1555-1595  
 MCKENZIE AVE  
 SAANICH BC


Project  
**BUILDING  
 ELEVATIONS**

Drawing  
 Scale  
 Project  
 Sheet **A3**

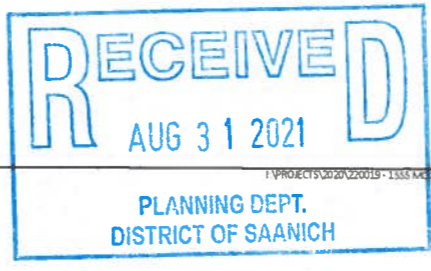

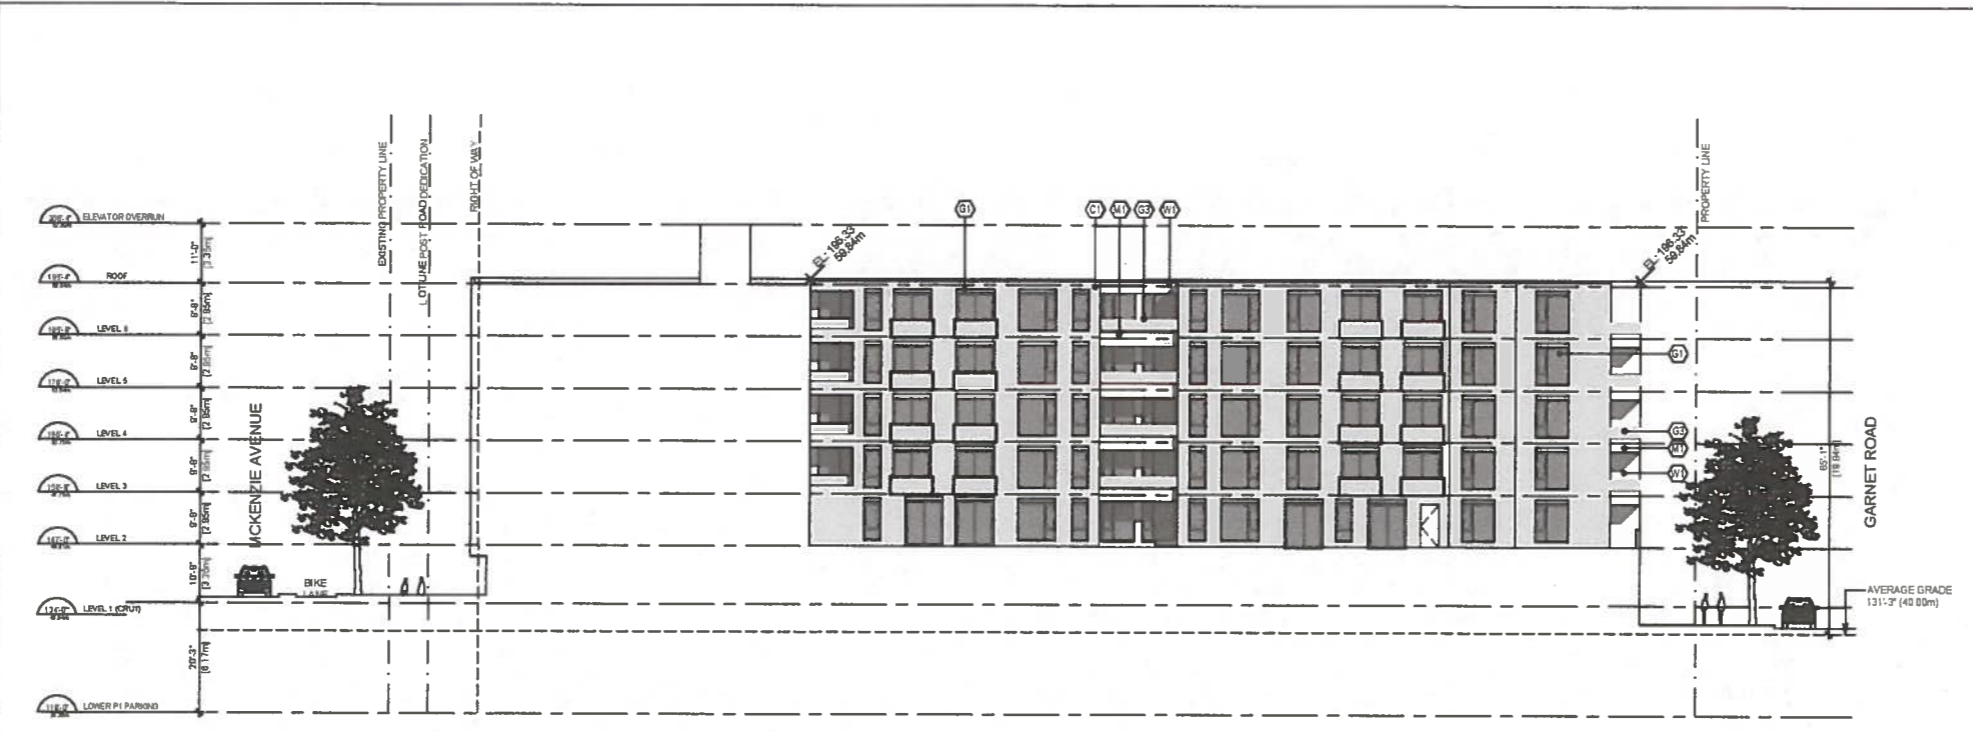

**1 EAST (INSIDE) BUILDING ELEVATION**  
 1/16" = 1'-0"

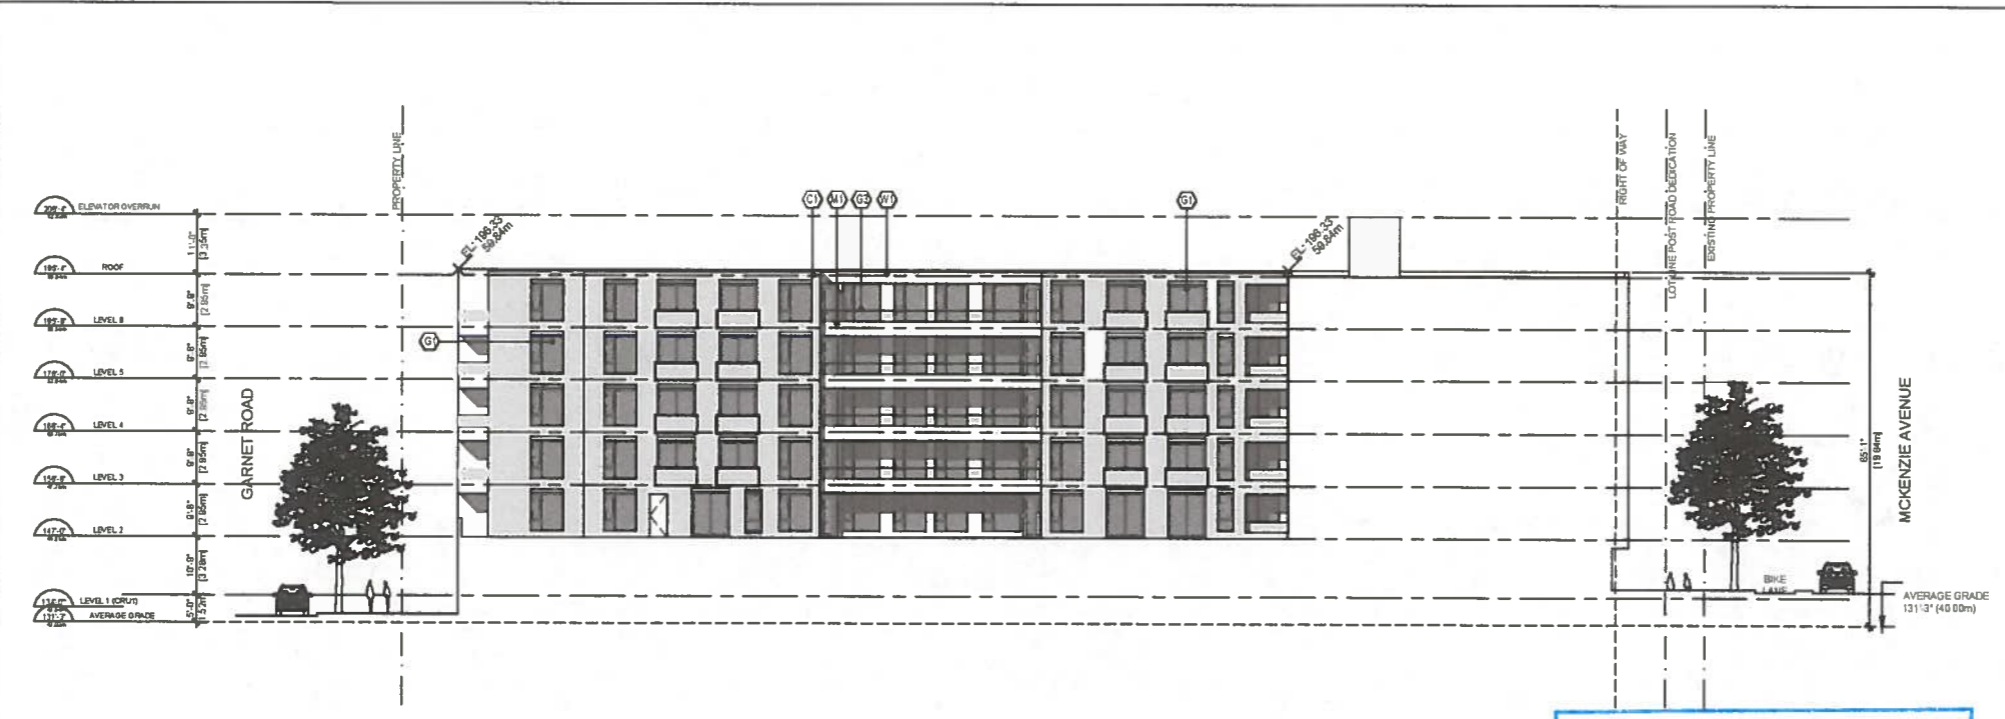

**2 WEST (INSIDE) BUILDING ELEVATION**  
 1/16" = 1'-0"

MATERIAL LEGEND	
01	RUNNING BOND BRICK COLOR: CHARCOAL LOCATION: AS NOTED
02	RUNNING BOND BRICK COLOR: LIGHT GREY LOCATION: AS NOTED
03	RUNNING BOND BRICK COLOR: GREY LOCATION: AS NOTED
04	PUNCHED WINDOW - MANUF. TBD CLEAR LOCATION: AS NOTED
05	DOUBLE GLAZED CURTAIN WALL CLEAR FRAME FINISH: TBD LOCATION: AS NOTED
06	GUARDRAIL GLASS FINISH: CLEAR, LAMINATED LOCATION: AS NOTED
07	METAL - FLAT ANODIZED ALUMINUM FINISH: MATTE BLACK LOCATION: AS NOTED
08	METAL - STEEL PLATE FINISH: GALVANIZED LOCATION: SUN SHADES AS NOTED
09	FIBRE CEMENT PANEL FINISH: WHITE LOCATION: AS NOTED
10	FIBRE CEMENT PANEL FINISH: BLACK LOCATION: AS NOTED
11	FIBRE CEMENT PANEL FINISH: CHARCOAL LOCATION: AS NOTED
12	CONCRETE MASONRY UNIT GREY LOCATION: AS NOTED
13	WOOD LIKE SIDING FINISH: LIGHT OAK LOCATION: AS NOTED

**RECEIVED**  
 AUG 31 2021  
 PLANNING DEPT.  
 DISTRICT OF SAANICH


Revisions	YYY
2	2021 AUG 30 REZONING/DP RESPONSE
1	2020 NOV 18 REZONING/DP APPLICAT




Seal  
 1555-1595  
 MCKENZIE AVE  
 SAANICH BC

Project  
**BUILDING ELEVATIONS**

Drawing  
 Scale  
 Project  
 Sheet **A3**

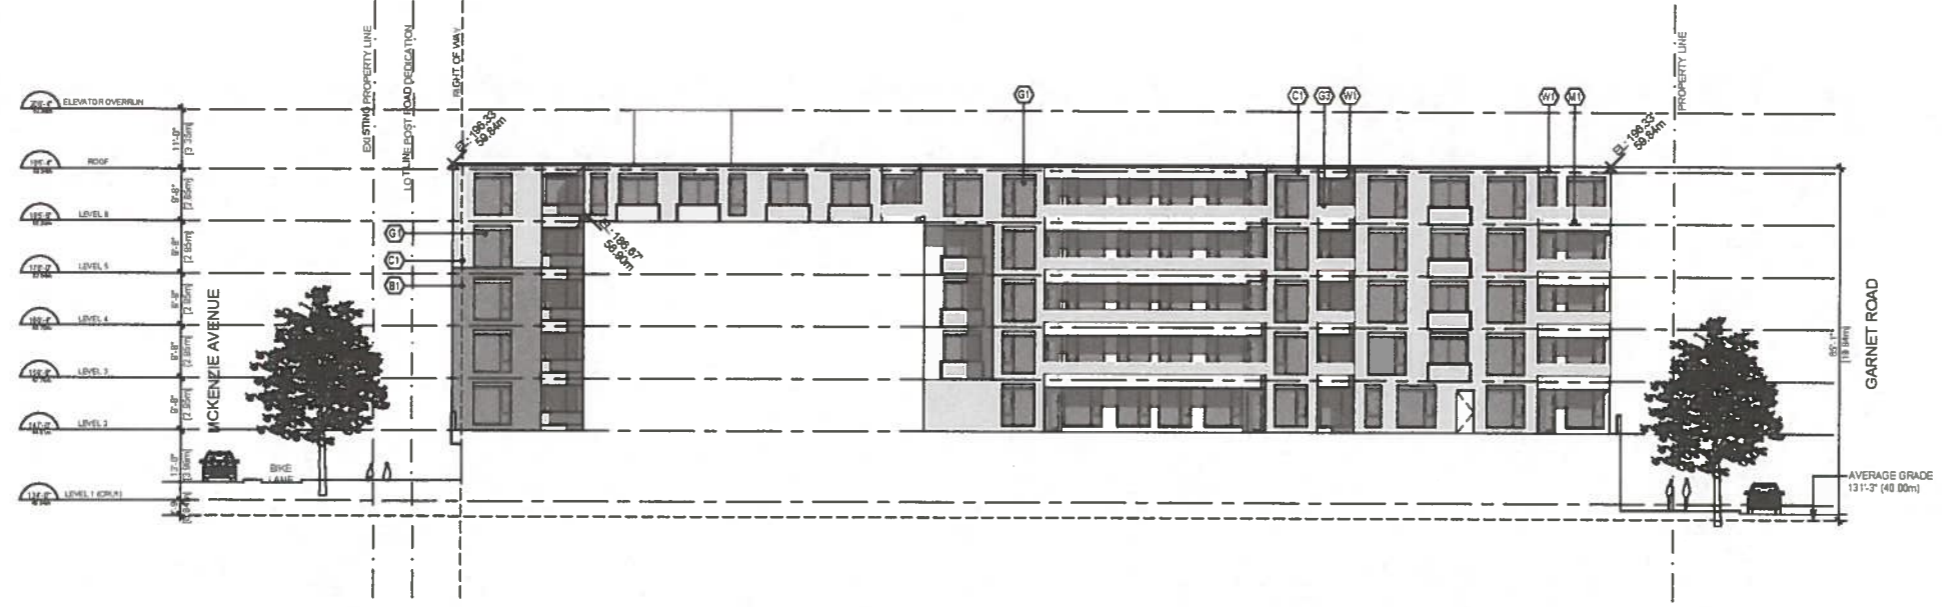

1 EAST (INSIDE) BUILDING ELEVATION  
1/16" = 1'-0"

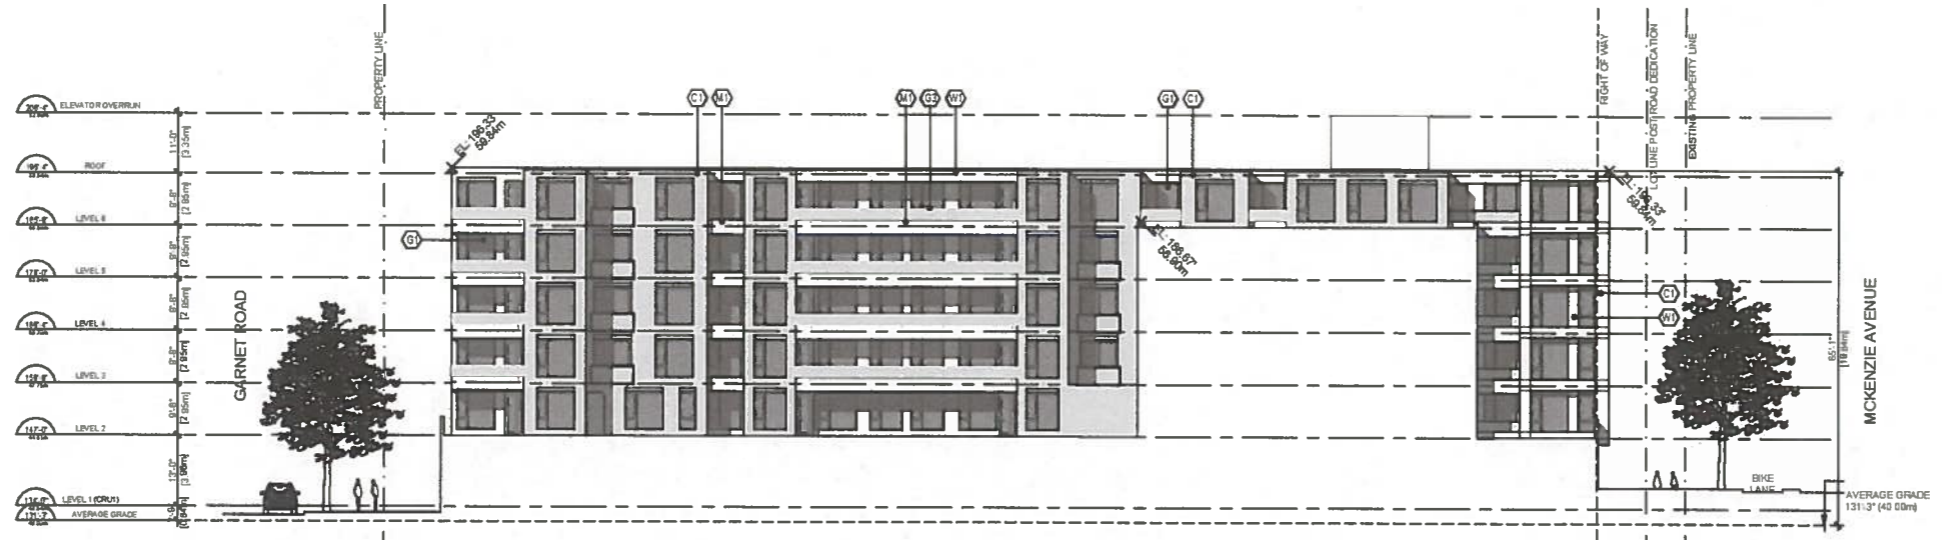

2 WEST (INSIDE) BUILDING ELEVATION  
1/16" = 1'-0"

MATERIAL LEGEND	
B1	RUNNING BOND BRICK COLOR: CHARCOAL LOCATION: AS NOTED
B2	RUNNING BOND BRICK COLOR: LIGHT GREY LOCATION: AS NOTED
B3	RUNNING BOND BRICK COLOR: GREY LOCATION: AS NOTED
B4	PUNCHED WINDOW - MANUF. TBD CLEAR LOCATION: AS NOTED
B5	DOUBLE GLAZED CURTAIN WALL CLEAR FRAME FINISH: TBD LOCATION: AS NOTED
B6	GUARDRAIL GLASS FINISH: CLEAR LAMINATE (1) LOCATION: AS NOTED
B7	METAL - FLAT ANODIZED ALUMINUM FINISH: MATTE BLACK LOCATION: AS NOTED
B8	METAL - STEEL PLATE FINISH: GALVANIZED LOCATION: SUN SHADES, AS NOTED
B9	FIBRE CEMENT PANEL FINISH: WHITE LOCATION: AS NOTED
B10	FIBRE CEMENT PANEL FINISH: BLACK LOCATION: AS NOTED
B11	FIBRE CEMENT PANEL FINISH: CHARCOAL LOCATION: AS NOTED
B12	CONCRETE MASONRY UNIT GREY LOCATION: AS NOTED
B13	WOOD LIKE SIDING FINISH: LIGHT OAK LOCATION: AS NOTED

**RECEIVED**  
AUG 31 2021  
PLANNING DEPT.  
DISTRICT OF SAANICH

2 | 2021 AUG 30  
REVISION/OF RESPONSE  
1 | 2020 NOV 18  
REVISION/OF APPLICAT


Revisions: yyy




Seal  
1555-1595  
MCKENZIE AVE  
SAANICH BC

Project  
**BUILDING  
ELEVATIONS**

Drawing  
Scale  
Project  
Sheet **A3**

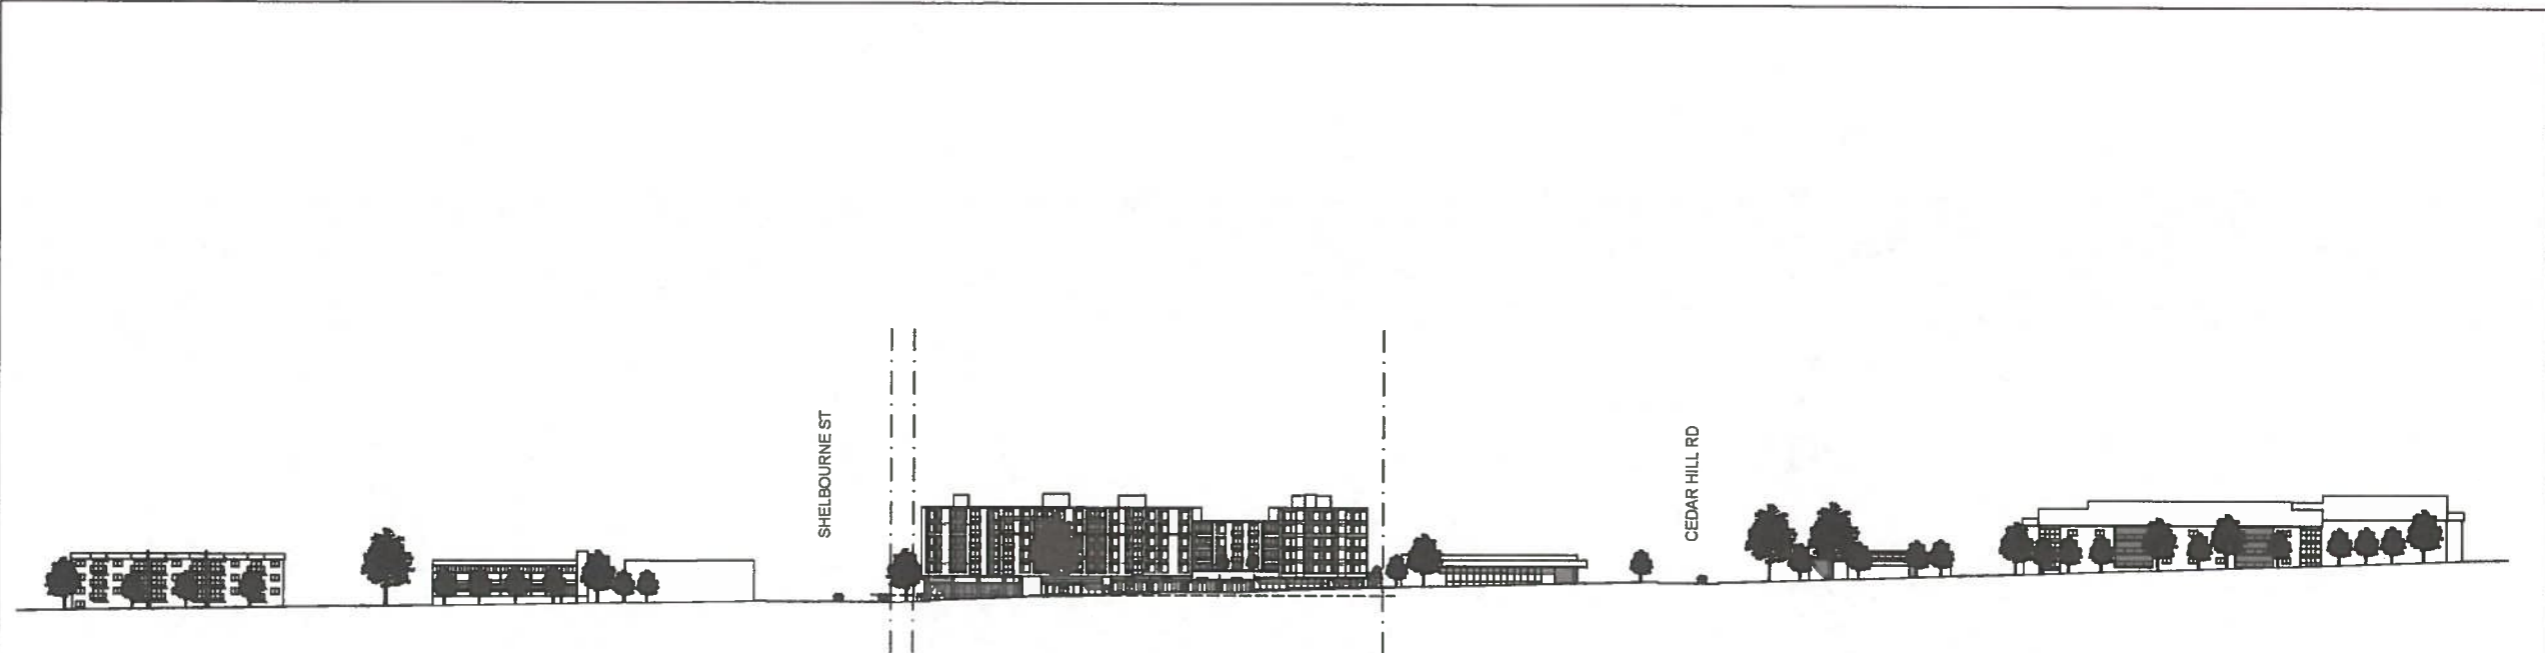

1 MCKENZIE STREETSCAPE  
 A305 1/64" = 1'-0"

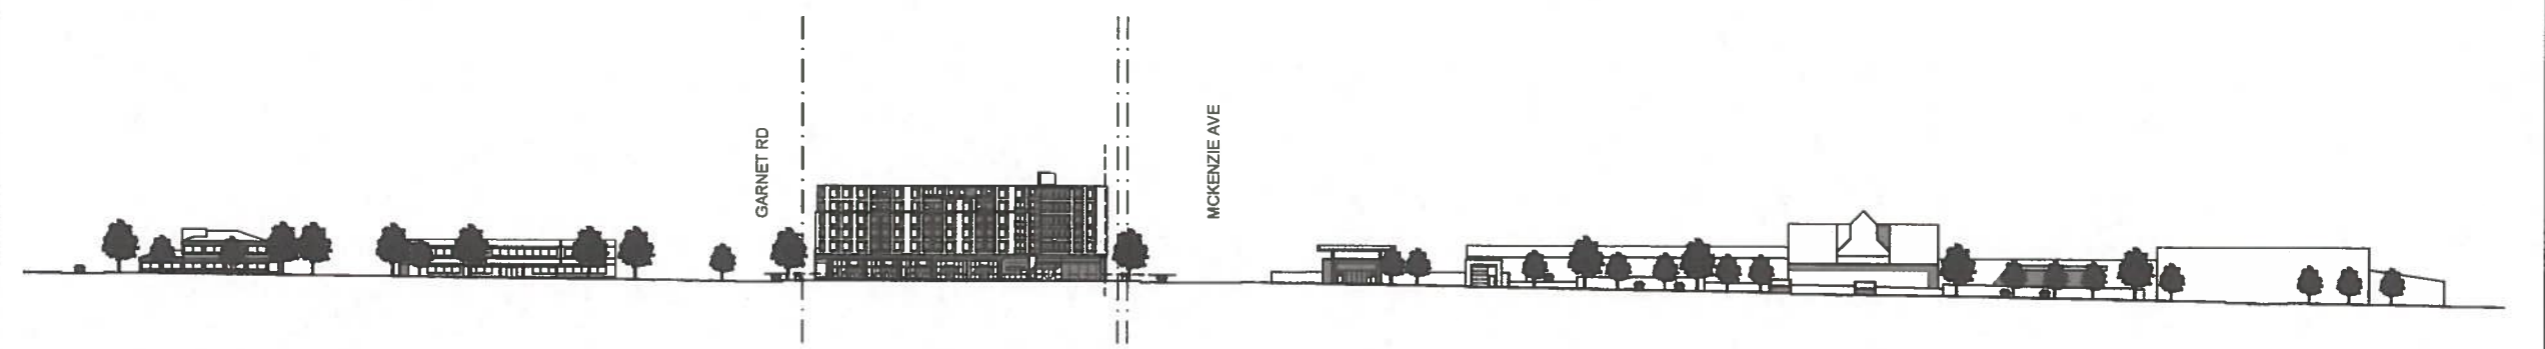

2 SHELBOURNE STREETSCAPE  
 A305 1/64" = 1'-0"

**RECEIVED**  
 AUG 31 2021  
 PLANNING DEPT.  
 DISTRICT OF SAANICH



2	2021 AUG 30	REVISIONS/RESPONSE
1	2020 NOV 18	REVISIONS/DP APPLICAT
Revisions		ym



Seal  
 1555-1595  
 MCKENZIE AVE  
 SAANICH BC

Project  
**STREETSCAPE  
 ELEVATIONS**

Drawing  
 Scale 1/64  
 Project

Sheet **A3**