


1572 Derby Road
Landscape Plan

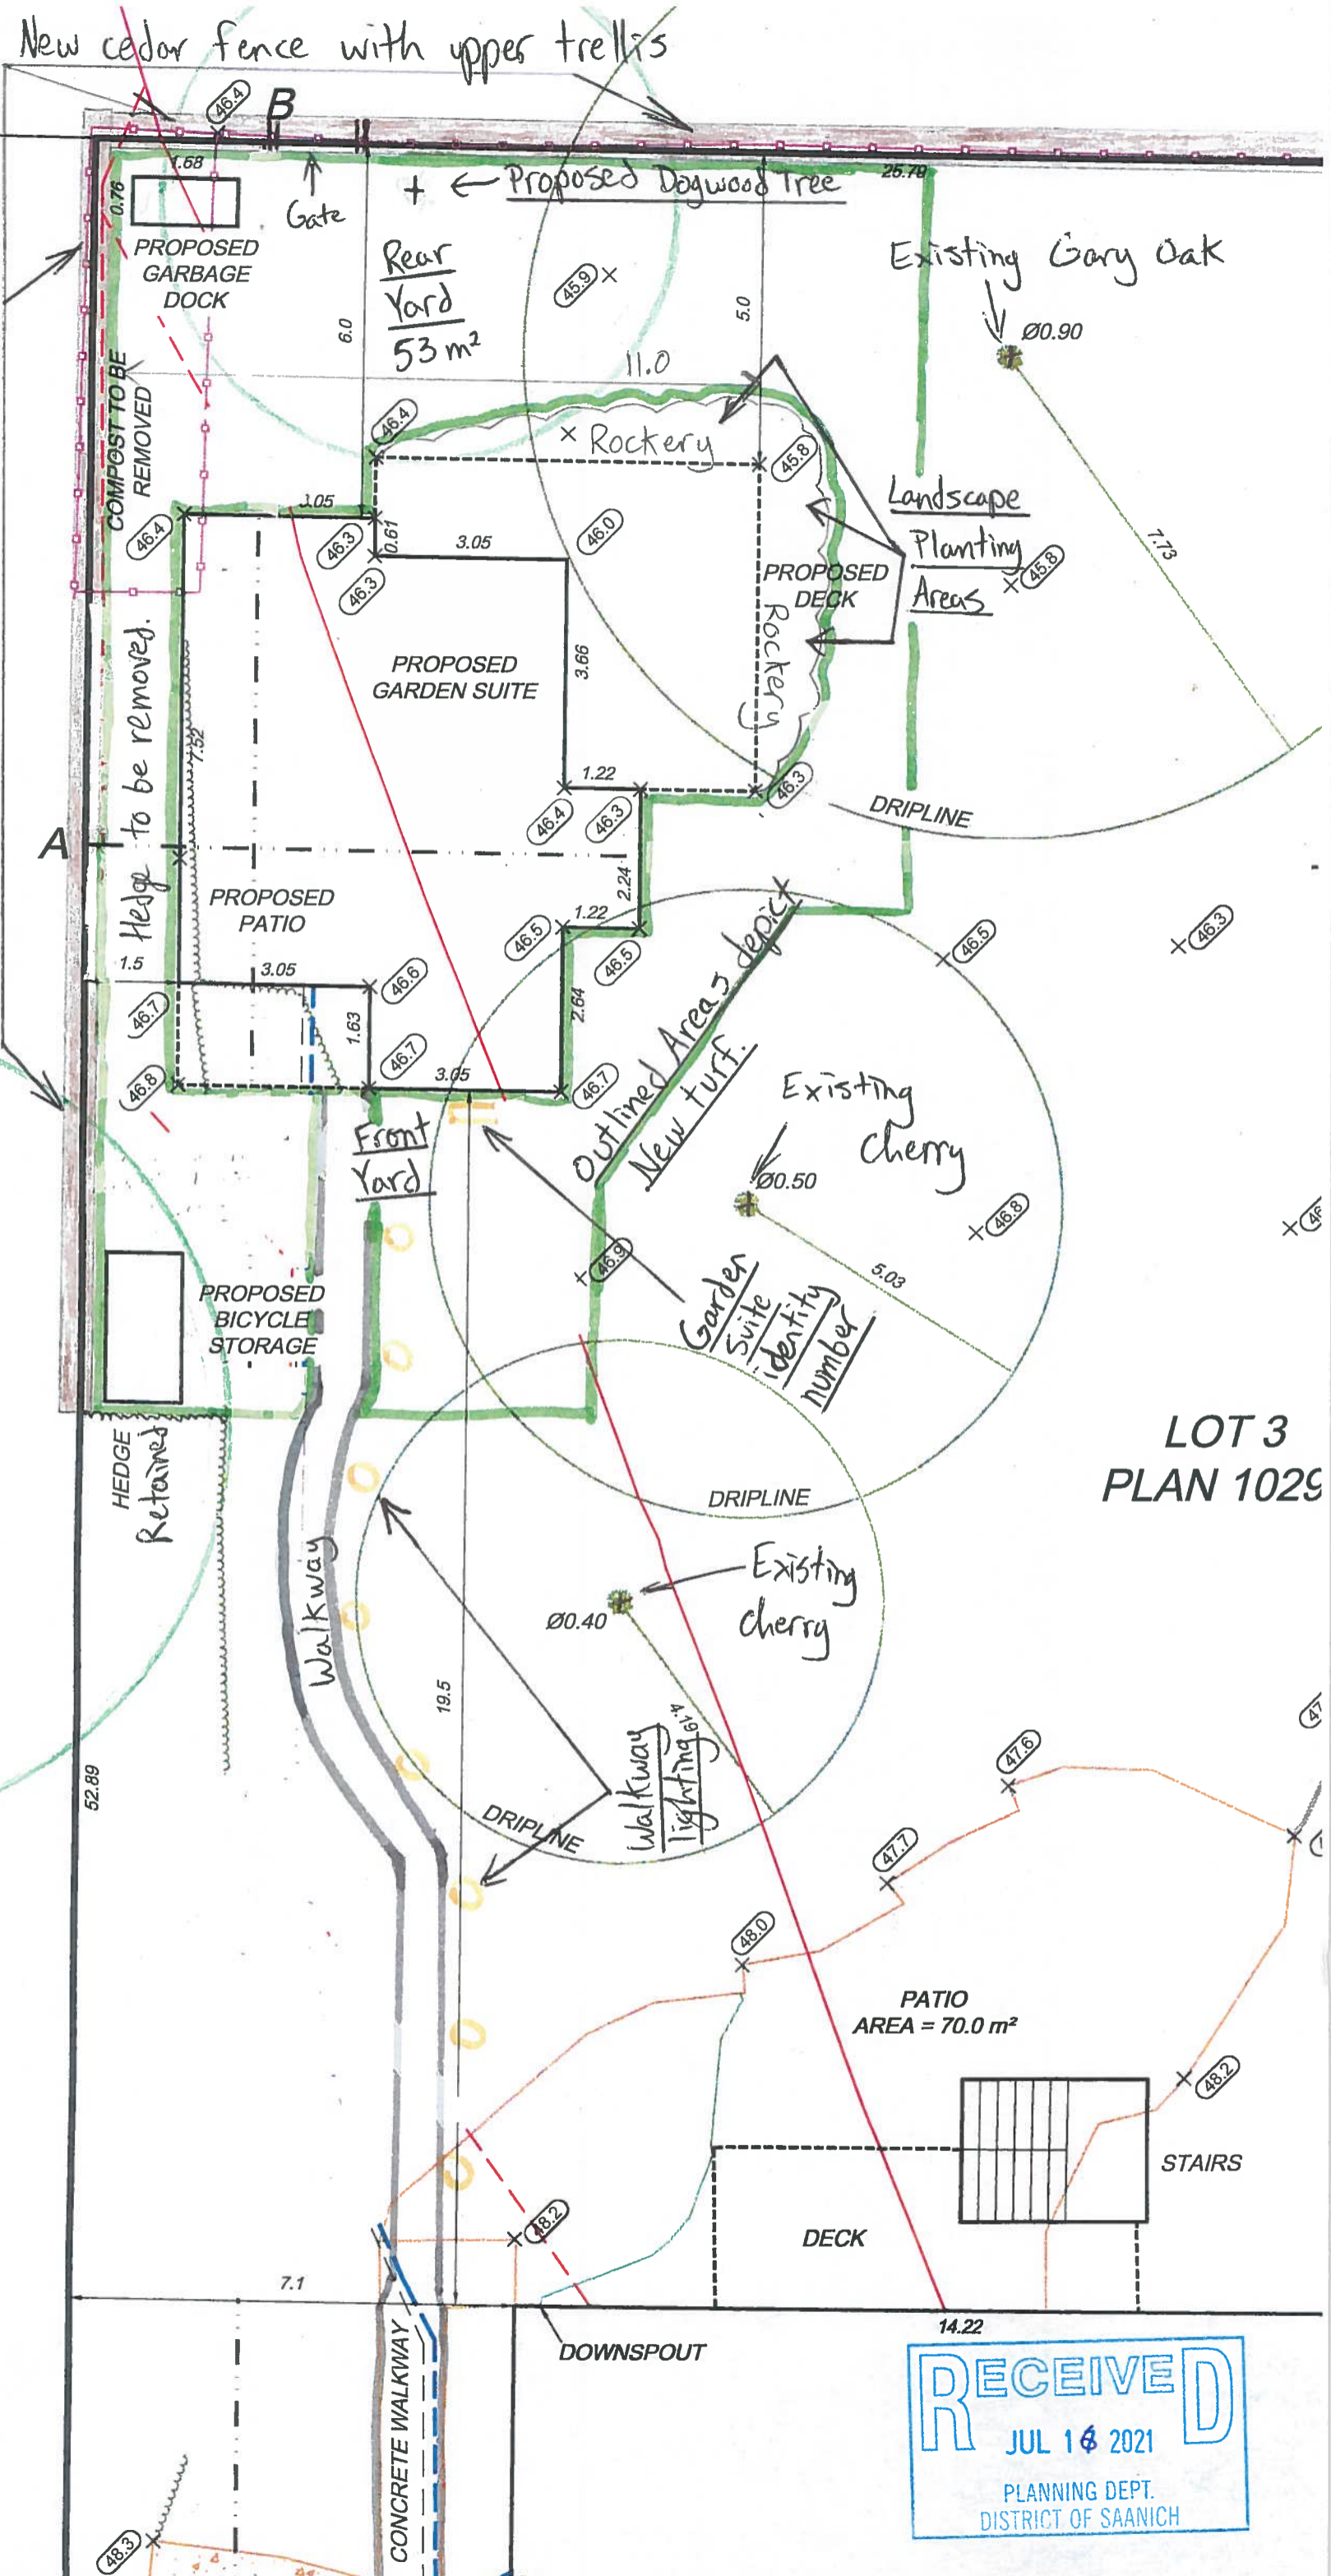

LOT 2
PLAN 10294

LOT 3
PLAN 1029

Existing Douglas Fir

3-6 ZONE)	
Proposed	Variance
1364.3	
891.9	

RECEIVED
JUL 16 2021
PLANNING DEPT.
DISTRICT OF SAANICH