


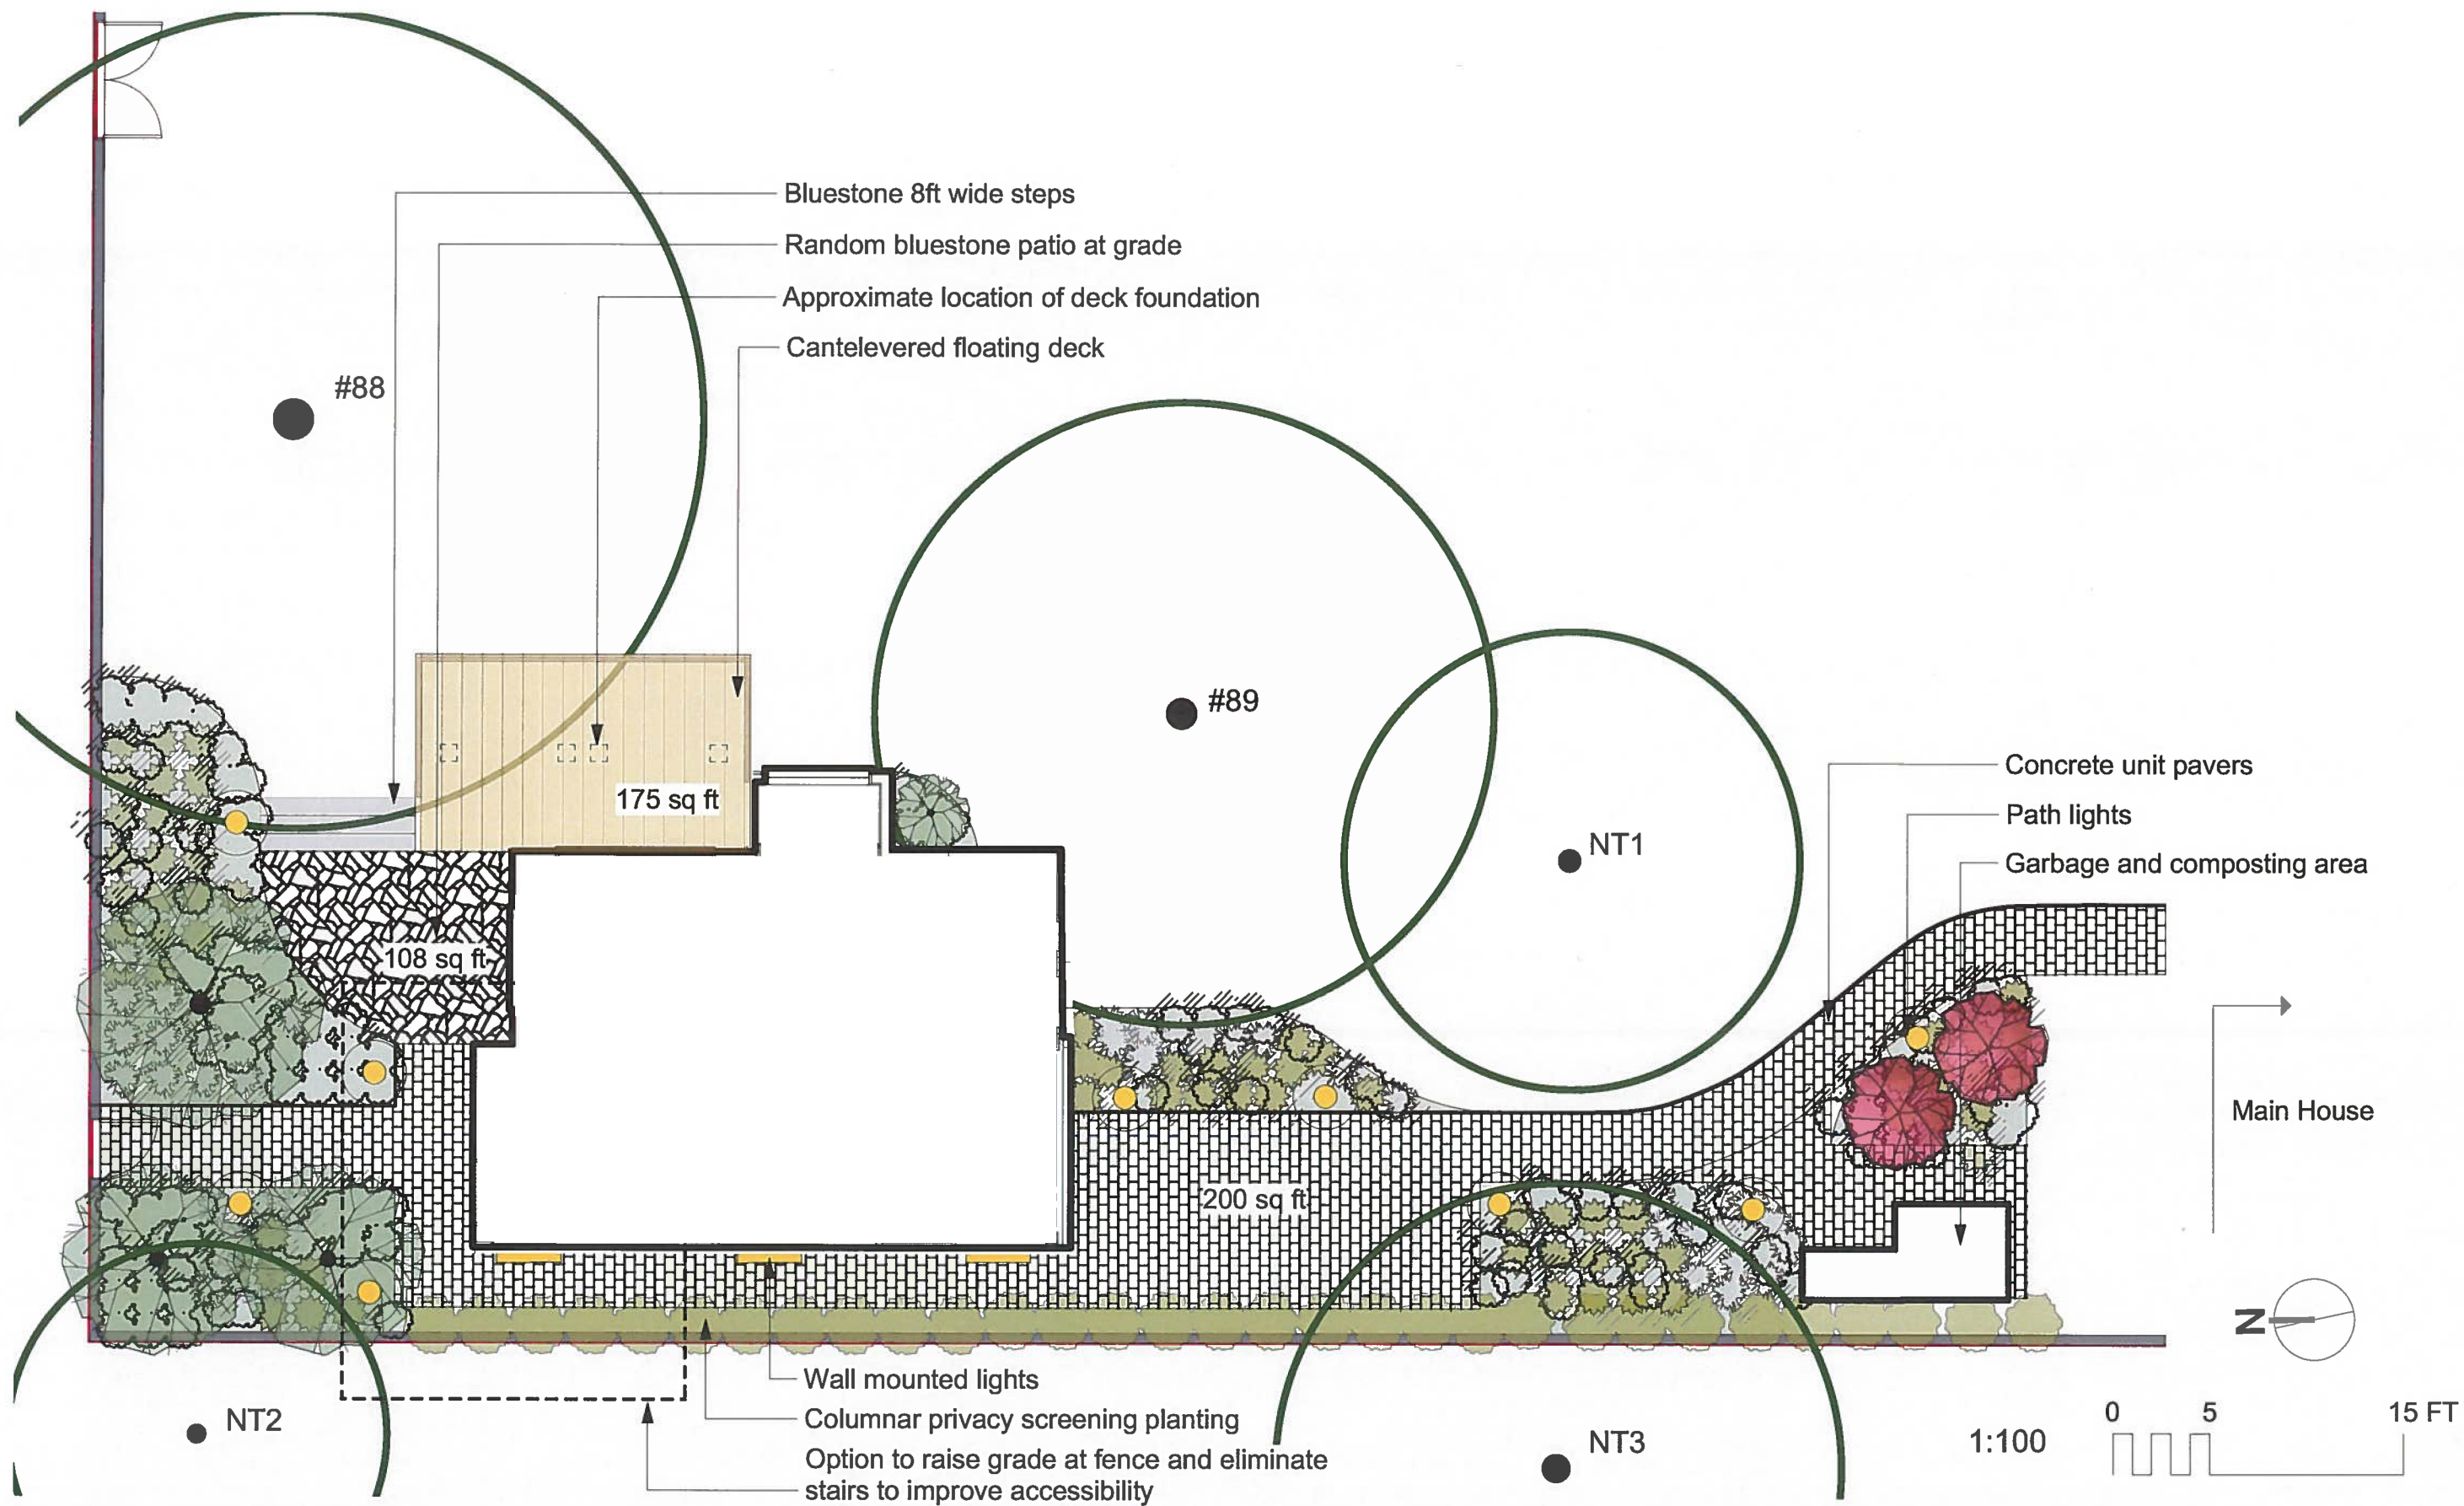

L1

Date:
11/30/2021

P.O. Box 5299,
1625 Fort Street.
Victoria, B.C.
V8R 1H9

Tel. 250-595-0527
Fax. 250-479-2575

Leahy Garden Suite

1572 Derby Rd
Victoria, BC

Concept Plan



Revisions

This design is not to be used or copied without the written consent of Acadia Landscape Inc. Scale the drawing - work to figured dimensions only. -Contractor to verify all dimensions on site. Report any discrepancies to Landscape Architect prior to proceeding with work.