


5' FENCE ON PROPERTY LINE

65.6

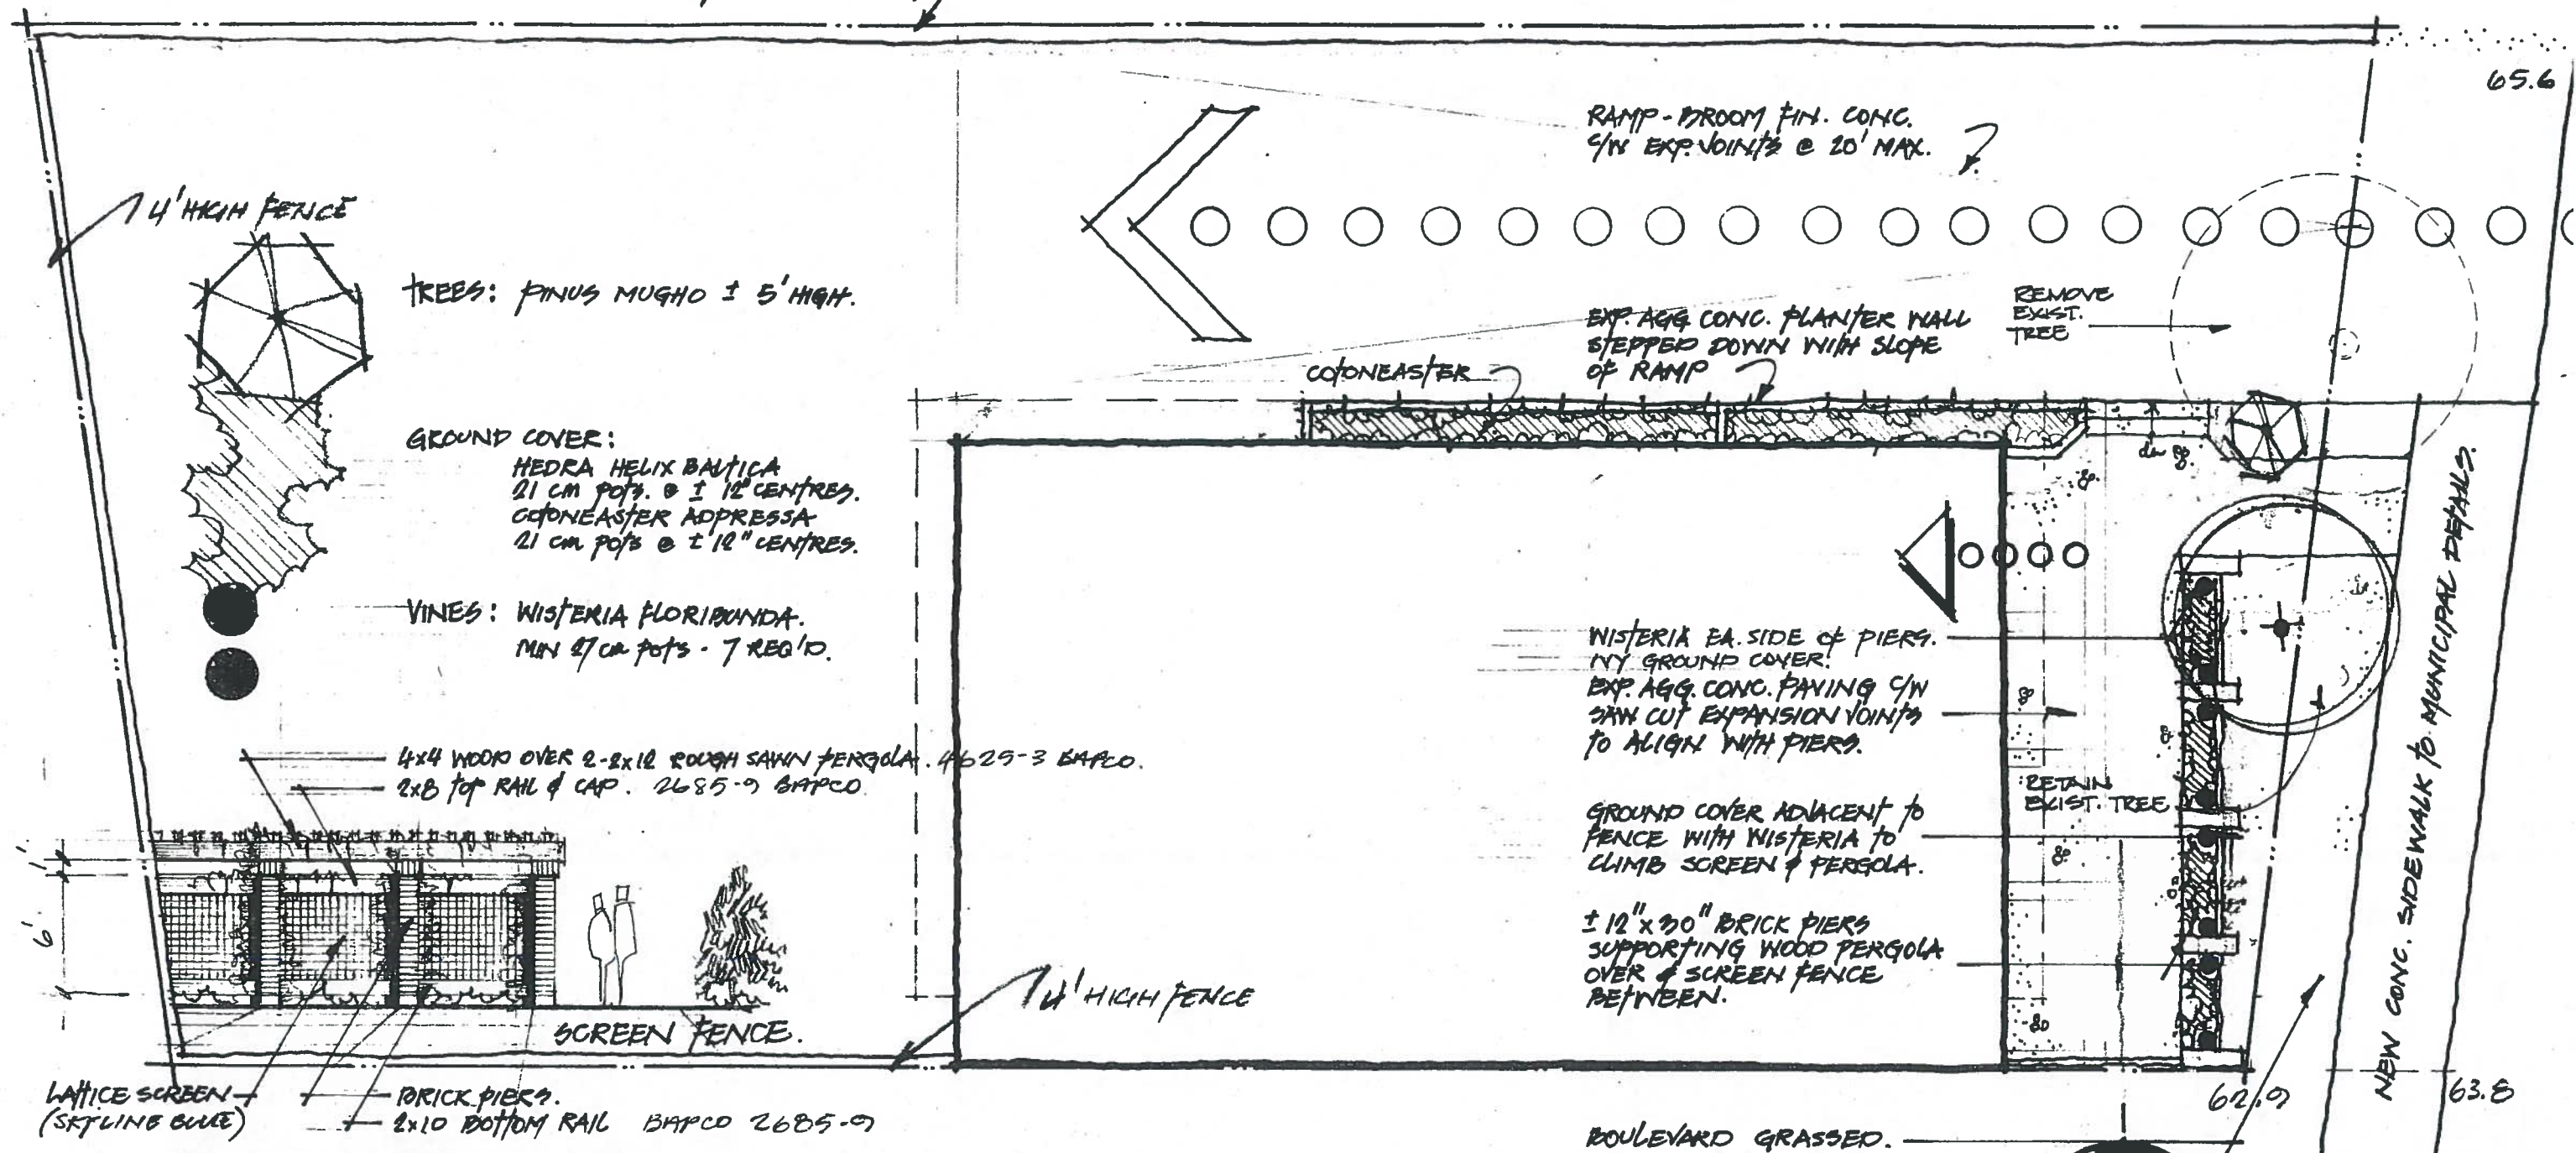



LATTICE SCREEN (SKYLING GUIDE)
 BRICK PIERS.
 2x10 BOTTOM RAIL BAPCO 2685-9

landscape

SCALE: 1/8" REP 1'-0"

* AUTOMATED UNDERGROUND SPRINKLER SYSTEM TO BE PROVIDED.

VIC DAVIES ARCHITECT LTD: PROPOSER NEW PREMISES: 1581 CHURCH AVE. SAANICH, B.C.

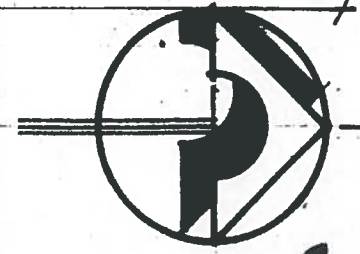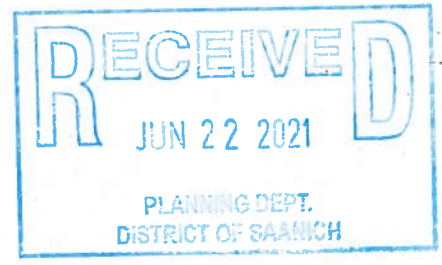

10

10 - 1880 Church Avenue
 Victoria, B.C., Canada V8P 2H1
 (250) 477-4338
Vic Davies Architect Ltd.