

West Elevation



North Elevation



Proposed Rezoning

A3 - Elevations



East Elevation




South Elevation






North Elevation

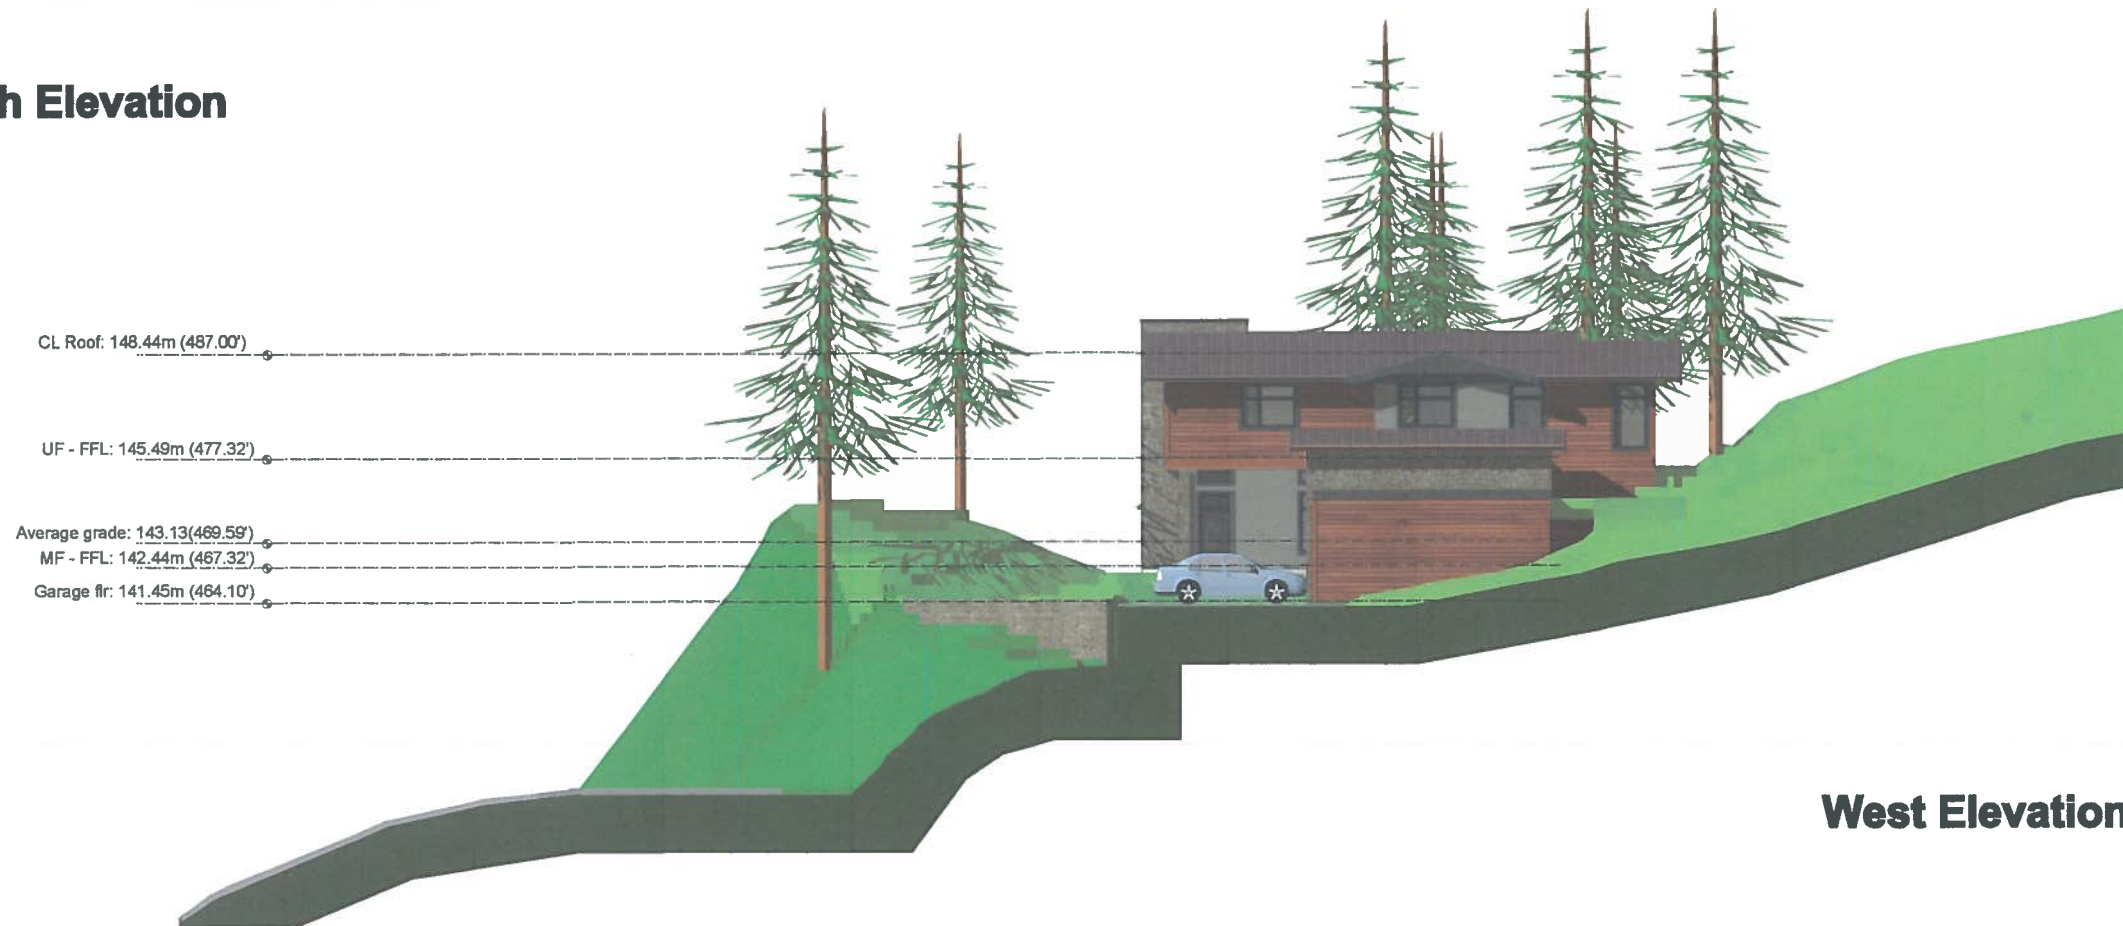


West Elevation

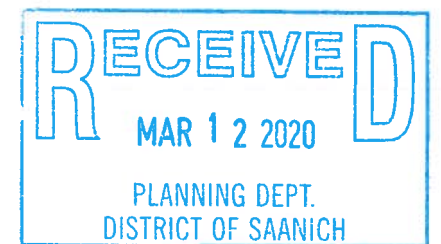


Proposed Rezoning

A5 - Site Elevations

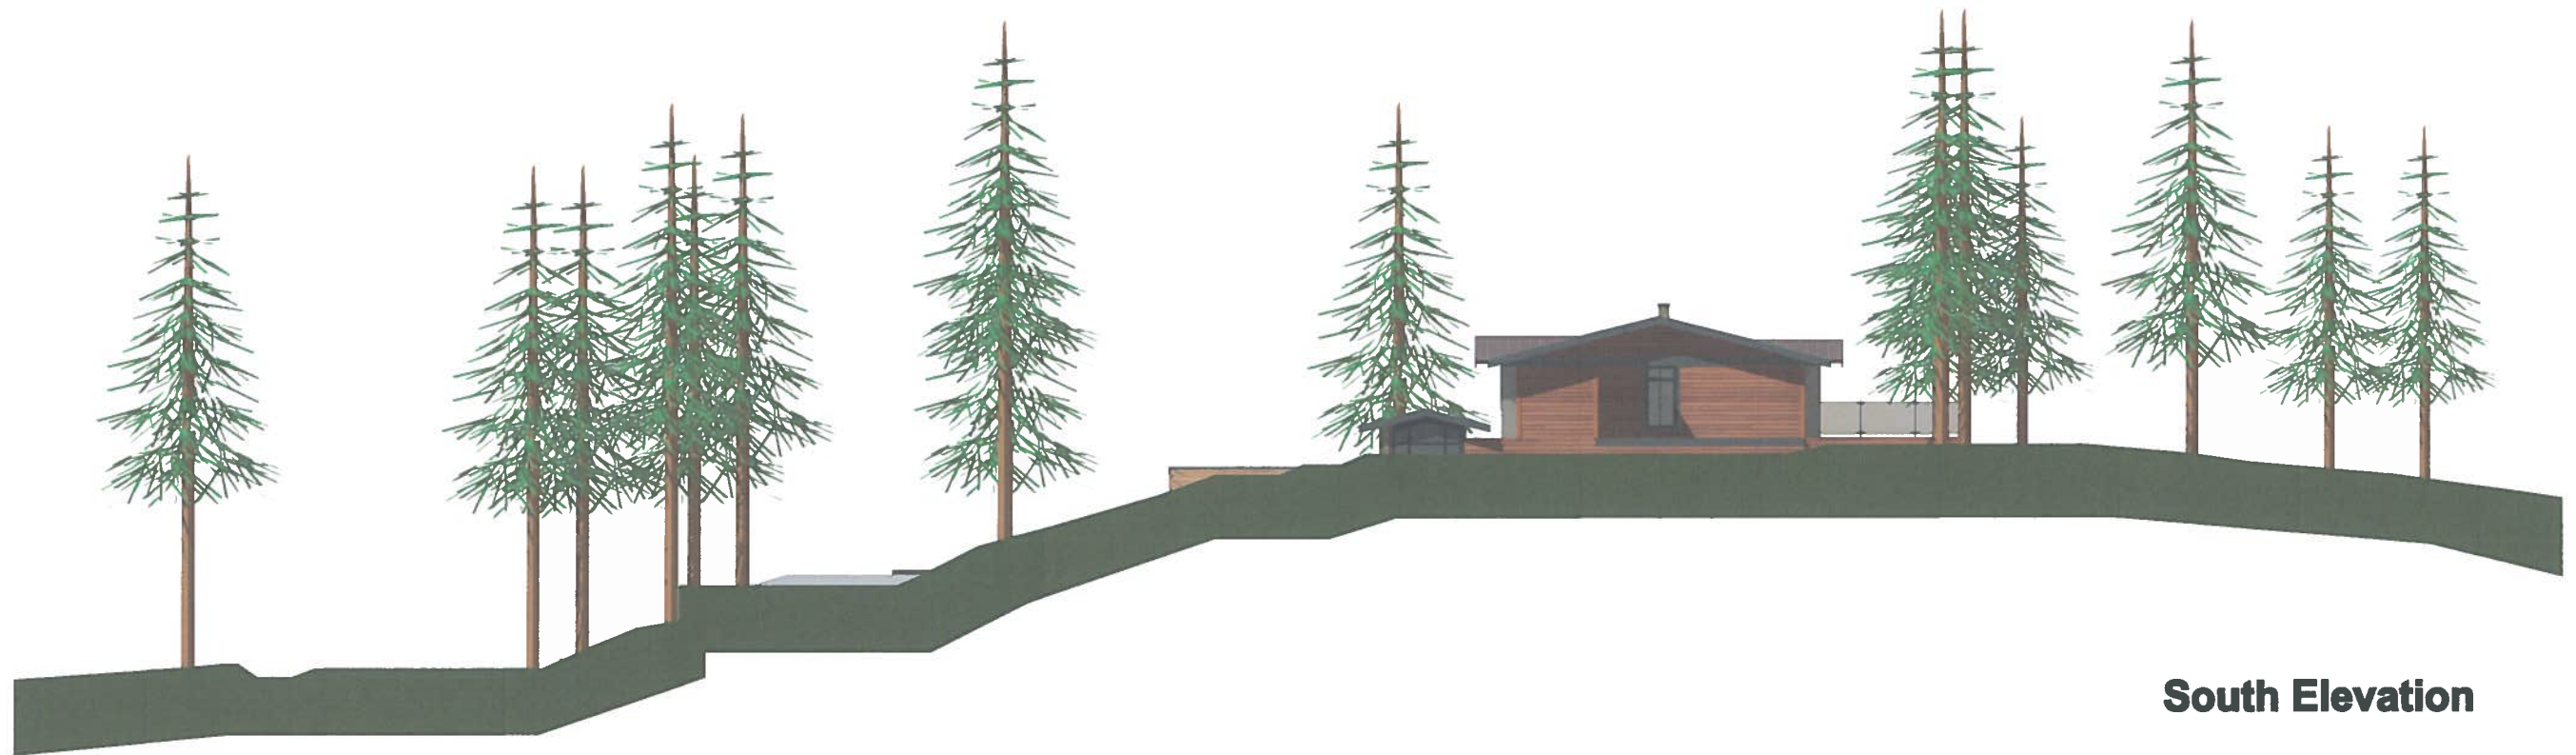

South Elevation

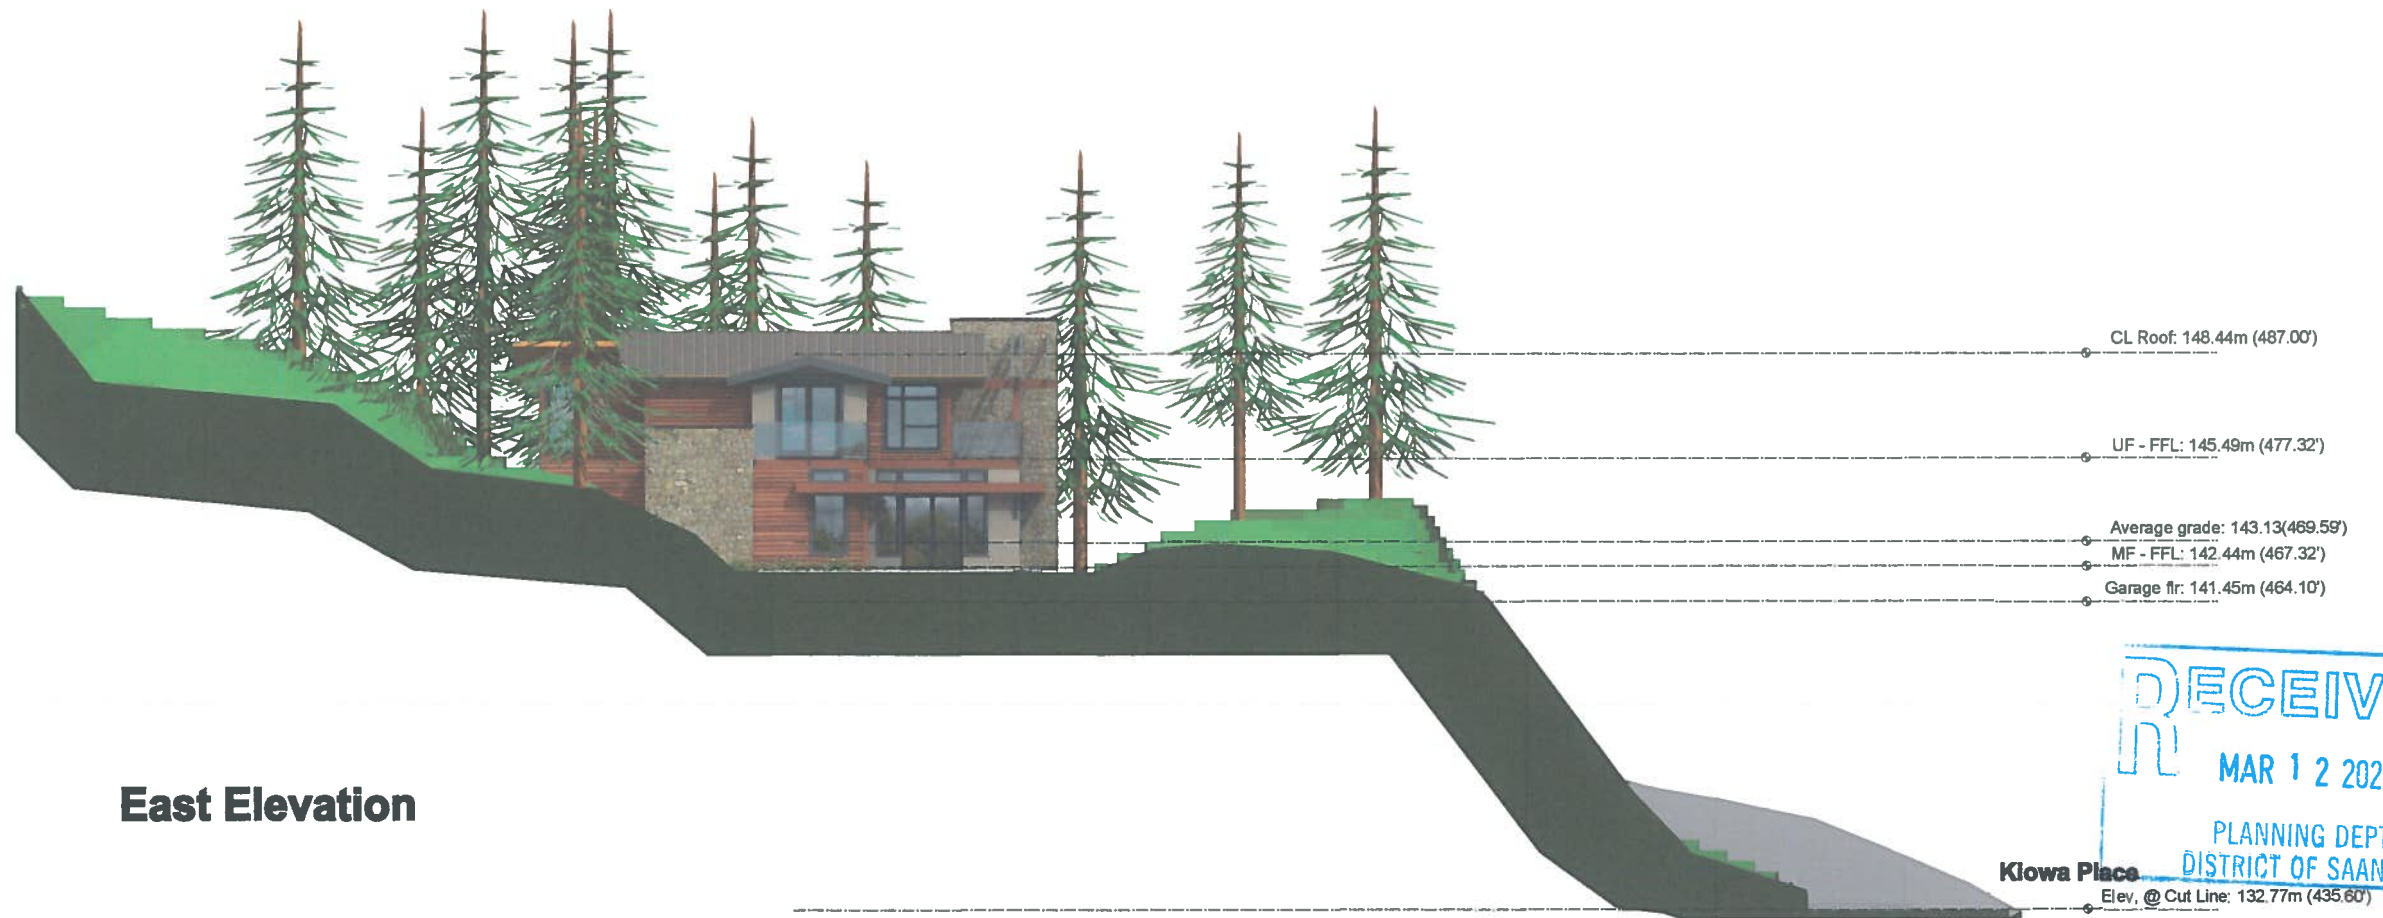

East Elevation

Proposed Rezoning

A6 - Site Elevations