

West Elevation



North Elevation



A3 - Elevations


Proposed Rezoning

Kiowa Place, Victoria, B.C.

Sept. 23, 2021

Scale: 1/4" = 1"0"

ENVISIONS ArchiMedia 250 388 9833

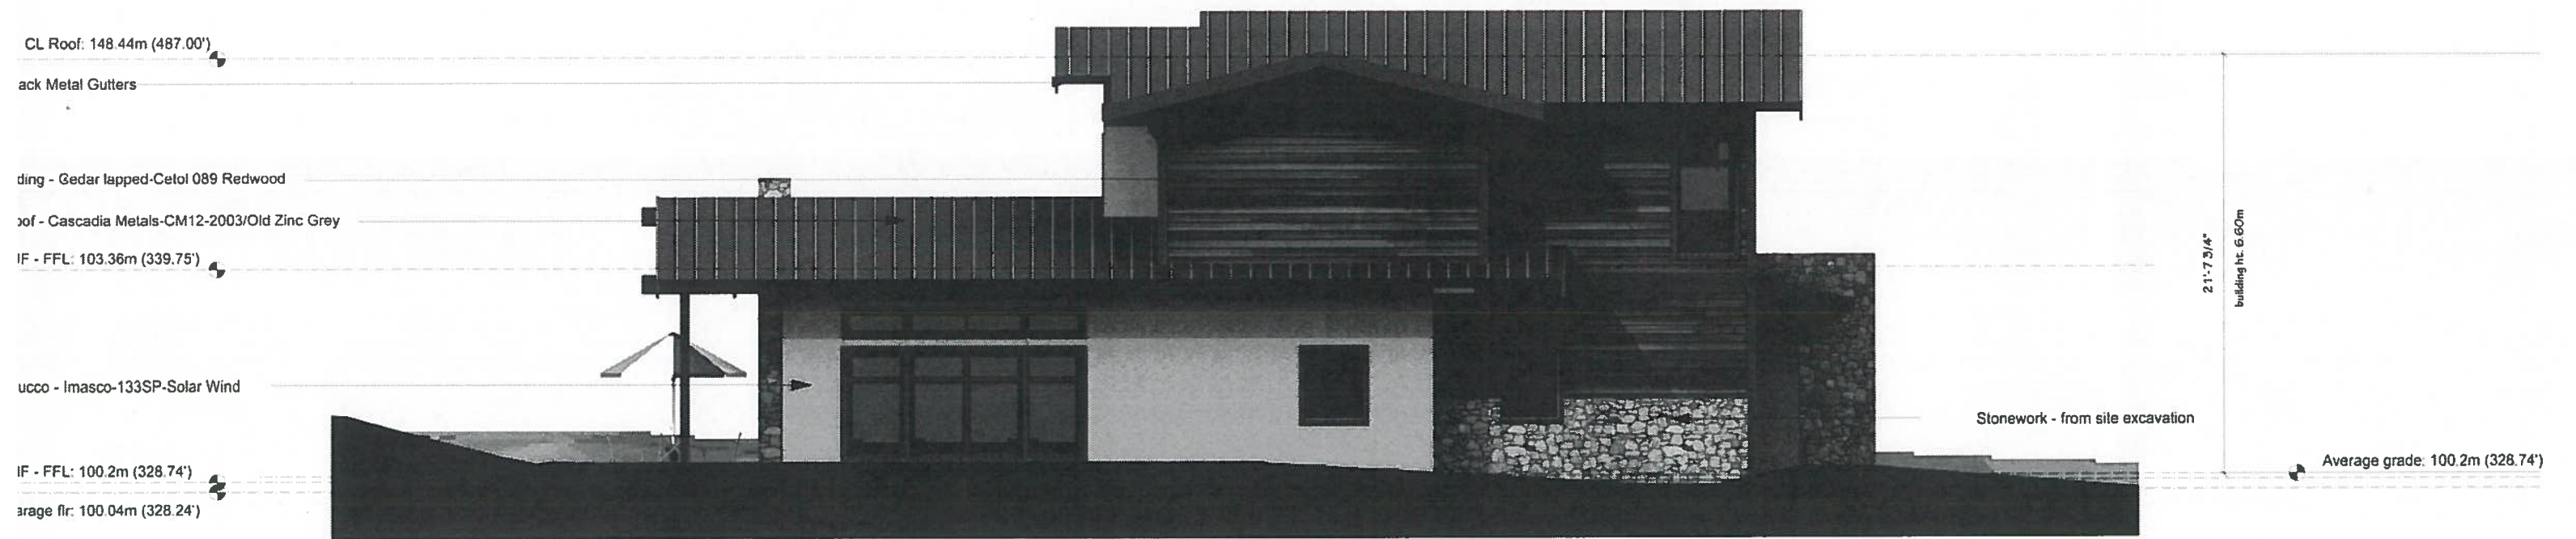

East Elevation



South Elevation

RECEIVED
 OCT 05 2021
 PLANNING DEPT.
 DISTRICT OF SAANICH