



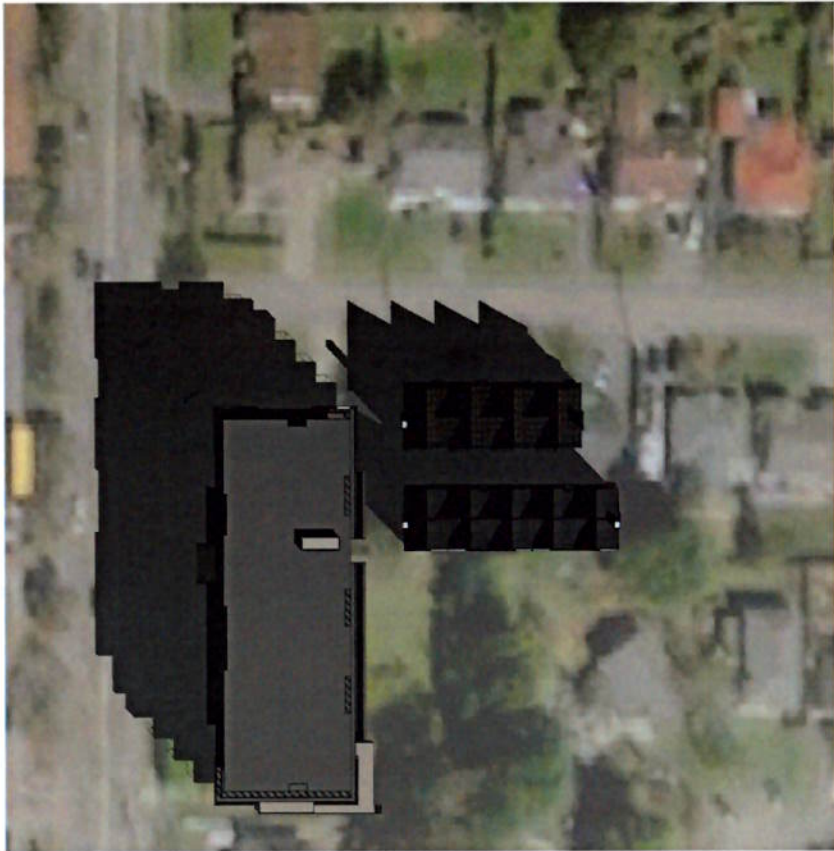

1 MARCH 21 - 10AM
A102 N.T.S.

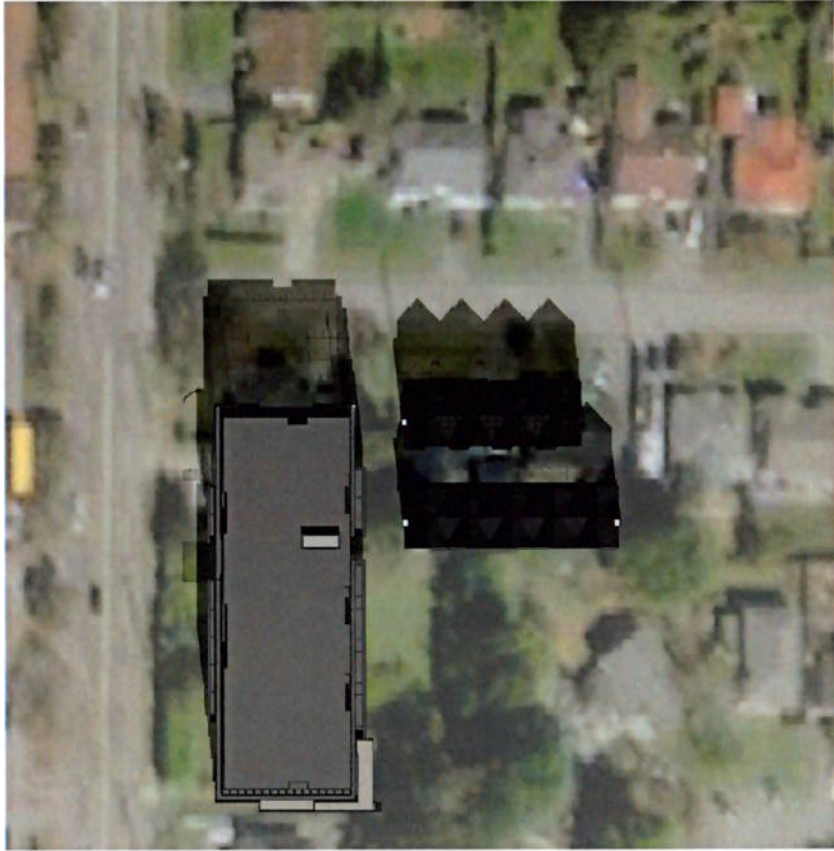


2 MARCH 21 - 12PM
A102 N.T.S.



3 MARCH 21 - 2PM
A102 N.T.S.



4 SEPTEMBER 21 - 10AM
A102 N.T.S.

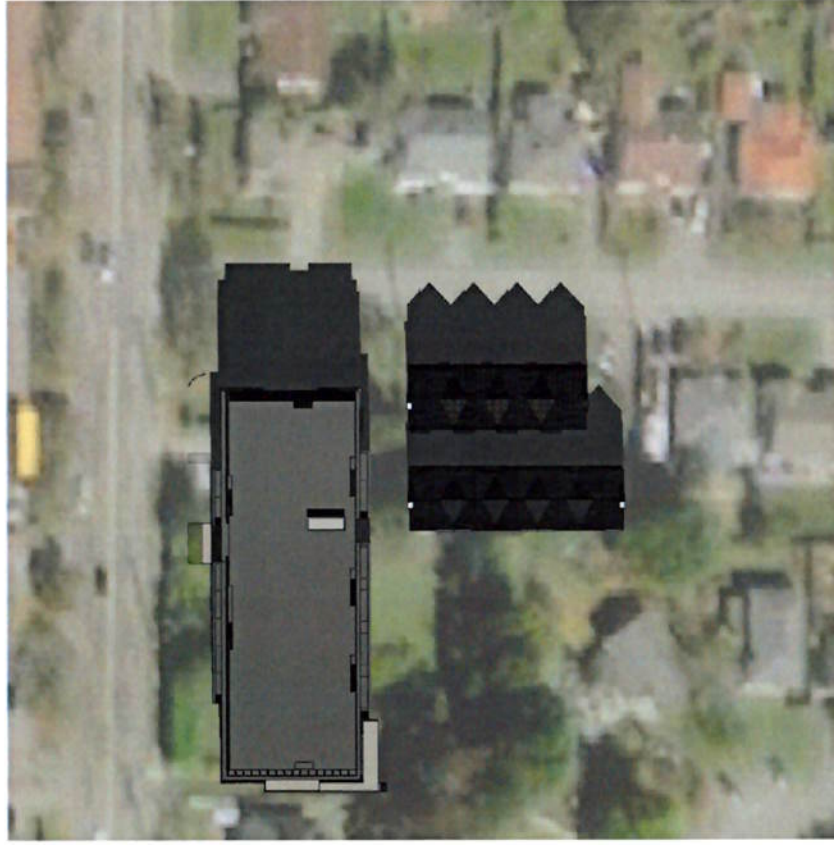

5 SEPTEMBER 21 - 12PM
A102 N.T.S.



6 SEPTEMBER 21 - 2PM
A102 N.T.S.



COPYRIGHT RESERVED. ALL PARTS OF THIS DRAWING ARE THE EXCLUSIVE PROPERTY OF WA ARCHITECTS LTD. AND SHALL NOT BE USED WITHOUT THE ARCHITECTS PERMISSION. ALL DIMENSIONS SHALL BE VERIFIED BY THE CONTRACTOR BEFORE COMMENCING WORK.



OWNER/CLIENT



GENERAL NOTES

NO.	ISSUE	Y/M/D
4	RE-ISSUED FOR RE-ZONING & DP	23/04/23
3	RE-ISSUED FOR RE-ZONING & DP	22/06/23
2	ISSUED FOR RE-ZONING & DEVELOPMENT PERMIT	22/05/23
1	ISSUED FOR RE-ZONING & DEVELOPMENT PERMIT	20/08/17

SEAL



CONSULTANT

2023-04-06

IWA ARCHITECTS

VAN 301 - 1444 Alberni Street Vancouver V6G 2Z4
VIC 104 - 3212 Jacklin Road Victoria, V8B 6J5
604.885.3529 | office@wa-arch.ca | wa-arch.ca

PROJECT NAME
**FREEMAN
TOWNHOMES**

PROJECT ADDRESS
**1661 & 1663 FREEMAN AVENUE,
SAANICH, BC**

DRAWING TITLE
SHADOW STUDY

PROJECT NO 20025 DRAWN BY X/AM
SCALE AS NOTED REVIEW BY DM
DWG NO **A102**