


① Front (North)
1 : 50

② Right (West)
1 : 50

MATERIAL LEGEND

- ① VERTICAL WOOD BOARD - GREY
- ② VERTICAL WOOD BOARD - NATURAL
- ③ FASCIA, FLASHING & TRIM - CHARCOAL
- ④ RECESSED/POT LIGHTS

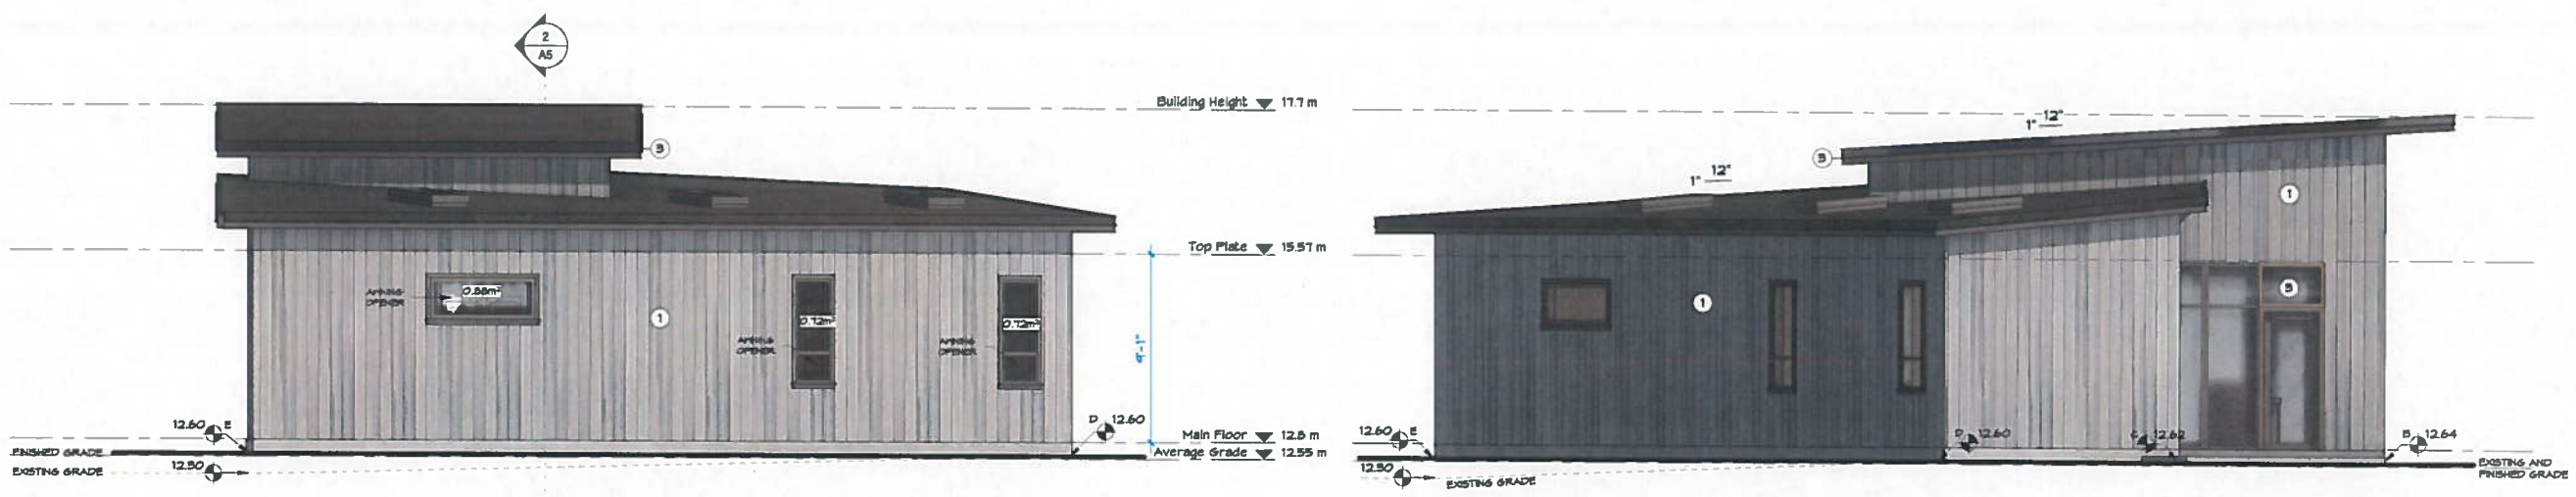

③ Rear (South)
1 : 50

④ Left (East)
1 : 50

SPATIAL SEPARATION - SOUTH:
 AREA OF BUILDING FACE: 37.8 m²
 LIMITING DISTANCE: 1.6m
 ALLOWED GLAZED OPENING: 6% = 3.0 m²
 PROPOSED GLAZED OPENING: 6.14% = 2.32 m²
 CALCULATION: 100 X 2.32 / 37.8 = 6.14%



ADDRESS
2675 Seaview Rd.
Saanich, BC

CLIENT
 Kevin Telmer & Mayra Costa

ISSUED FOR:
GARDEN SUITE
 Development
 Variance Permit

AMMENDMENT
 S

DATE
 Oct. 15, 2021

Elevations

DRAWN BY
 AFW

CHECKED BY
 JS

