






PROPOSED BUILDING - FRONT - NORTH FACING

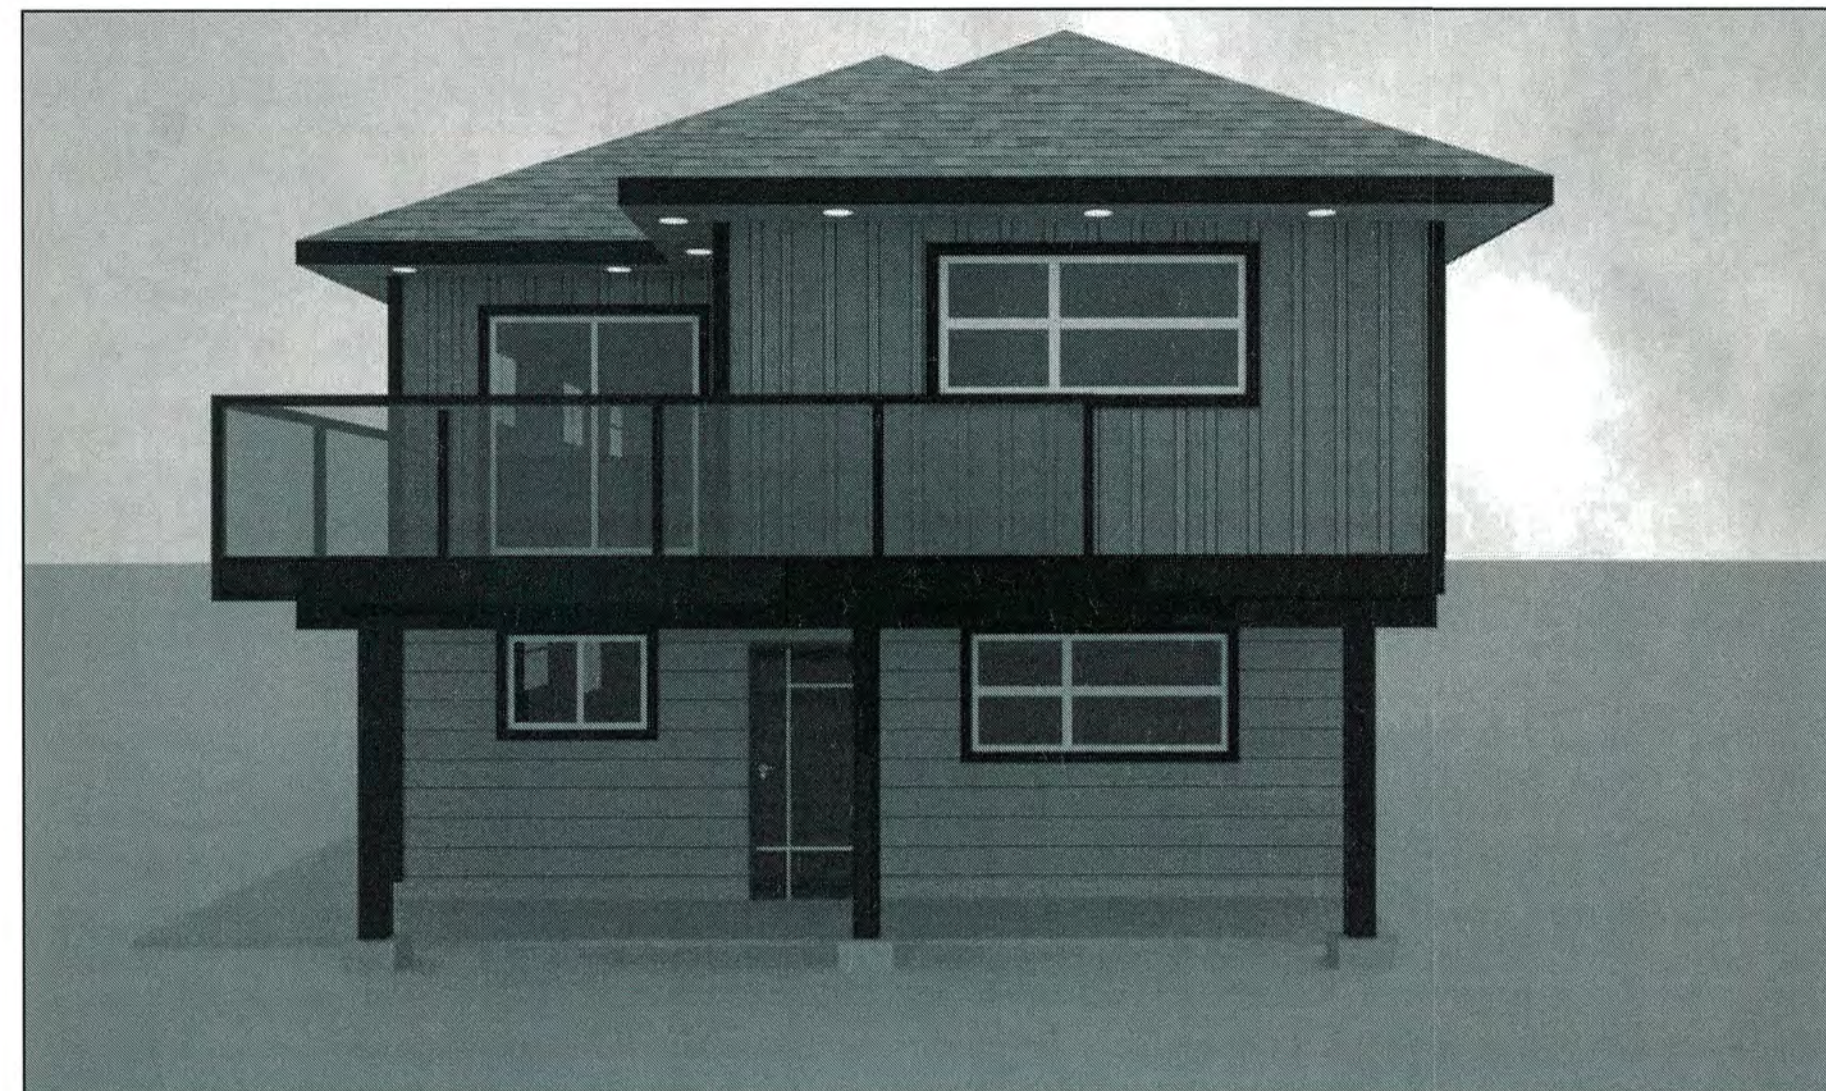


PROPOSED BUILDING - BACK - SOUTH FACING

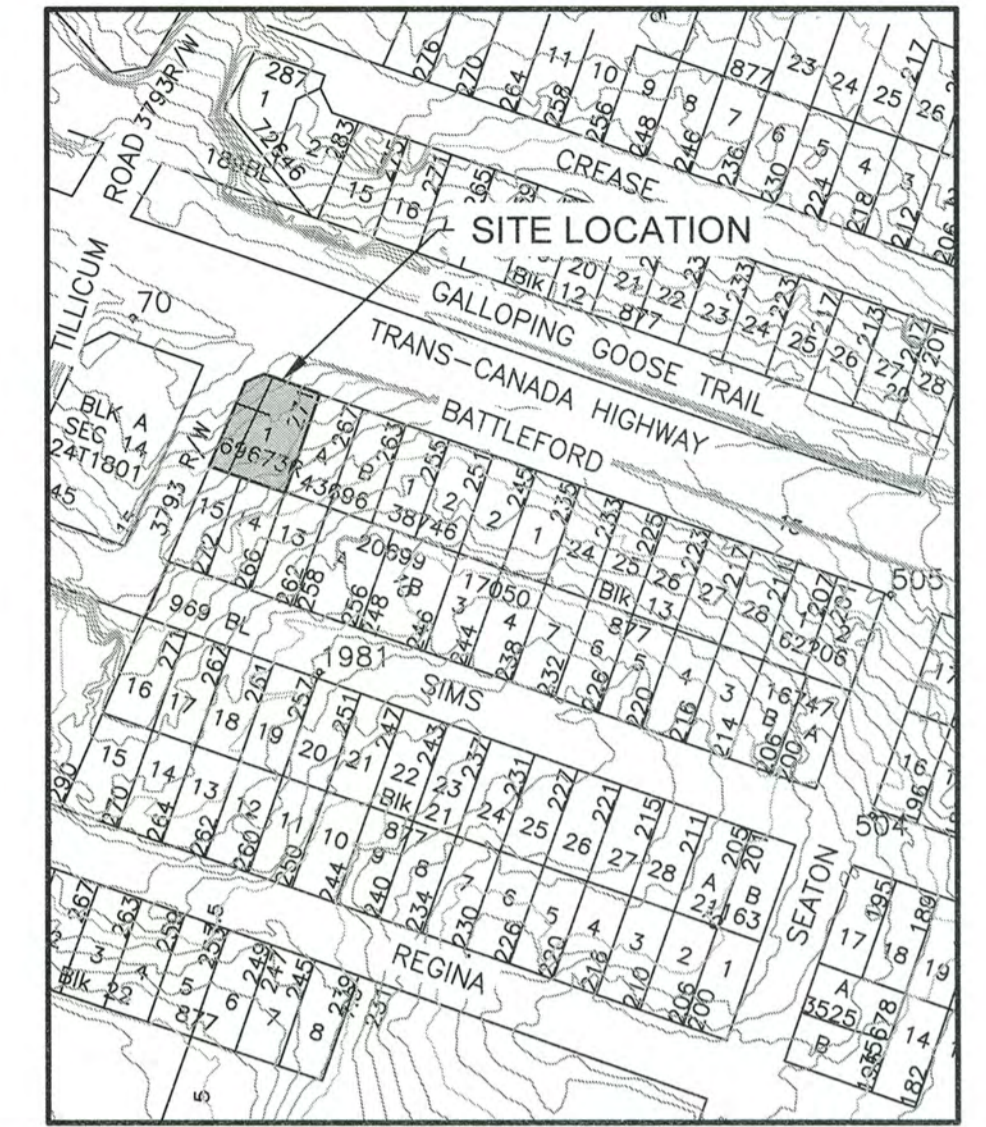


LOCATION PLAN:  
LOT A, SECTION 14,  
PLAN VIP69673  
SCALE 1:2500

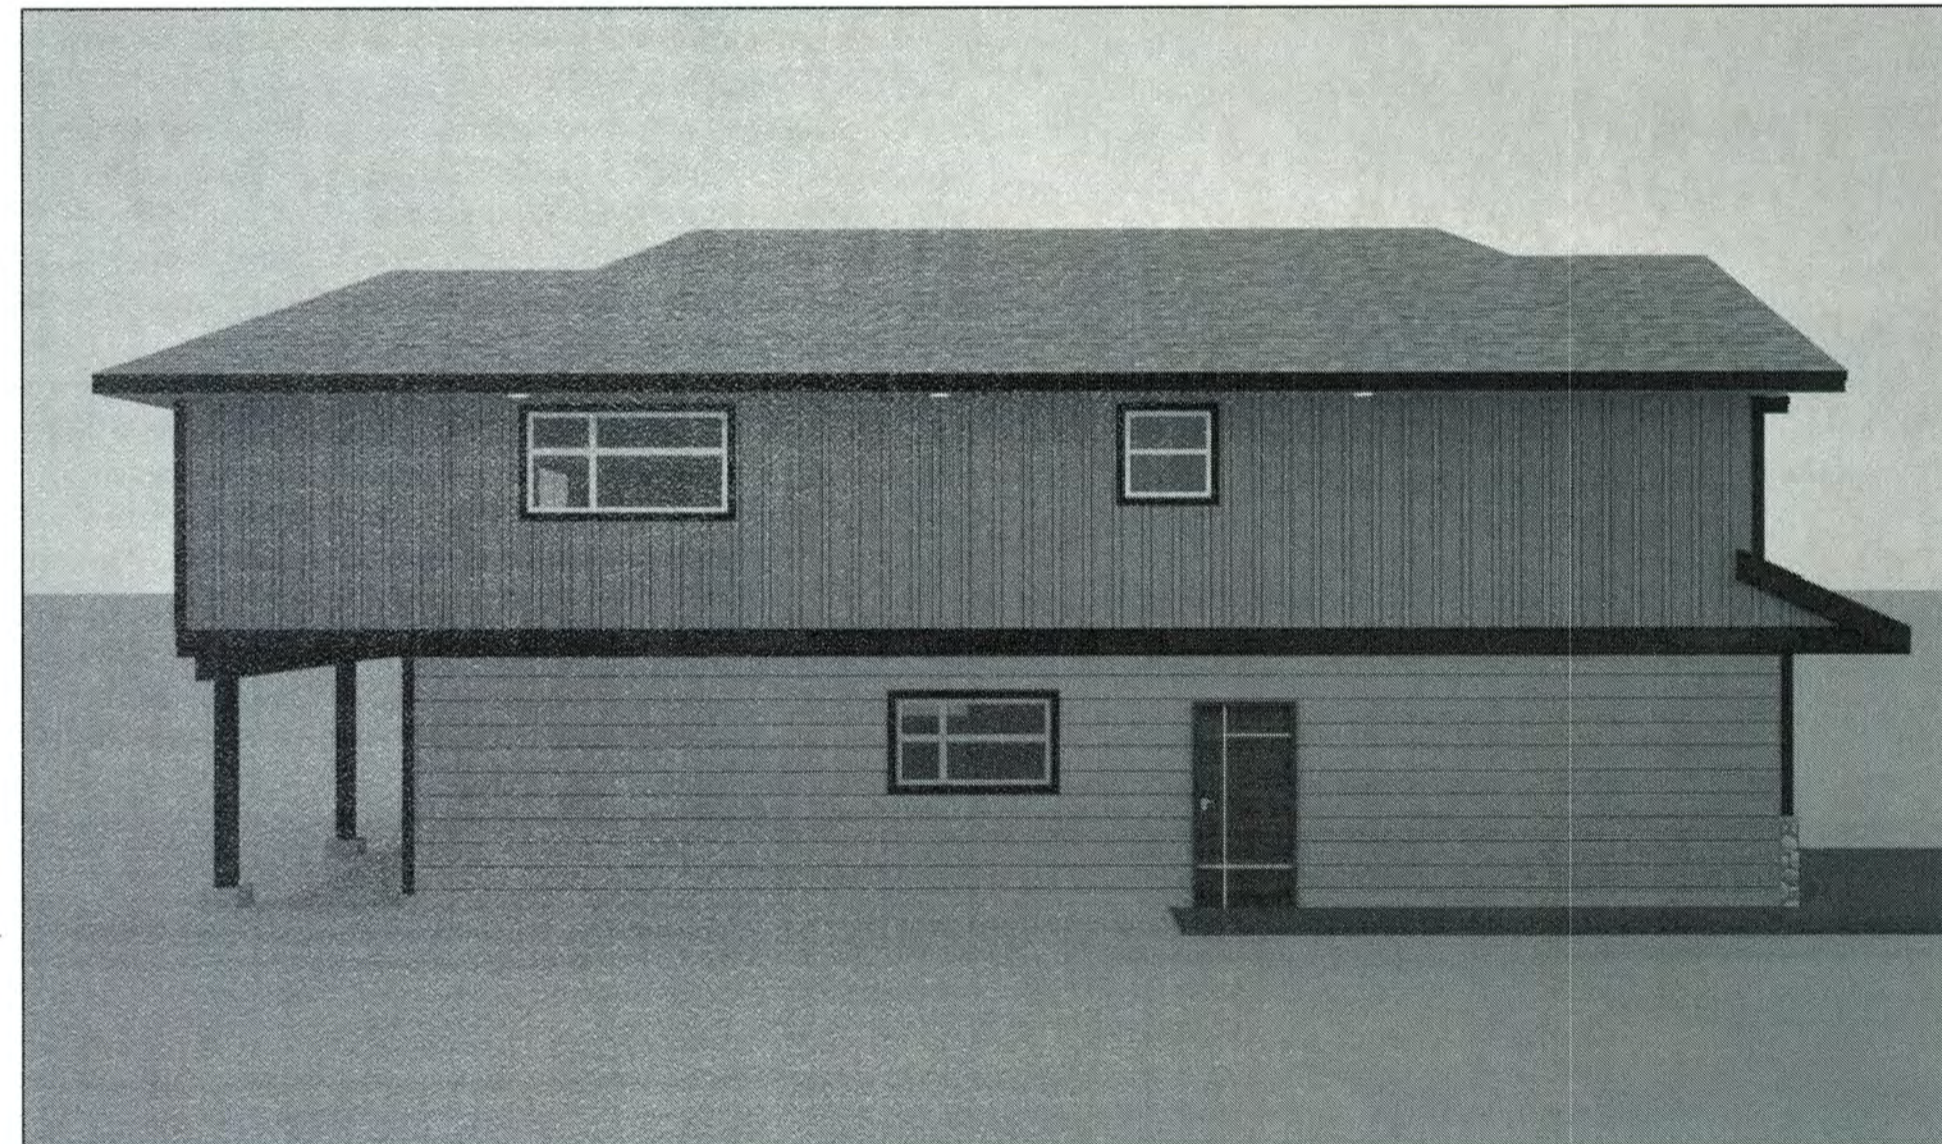

PROPOSED BUILDING - LEFT ELEVATION - EAST FACING

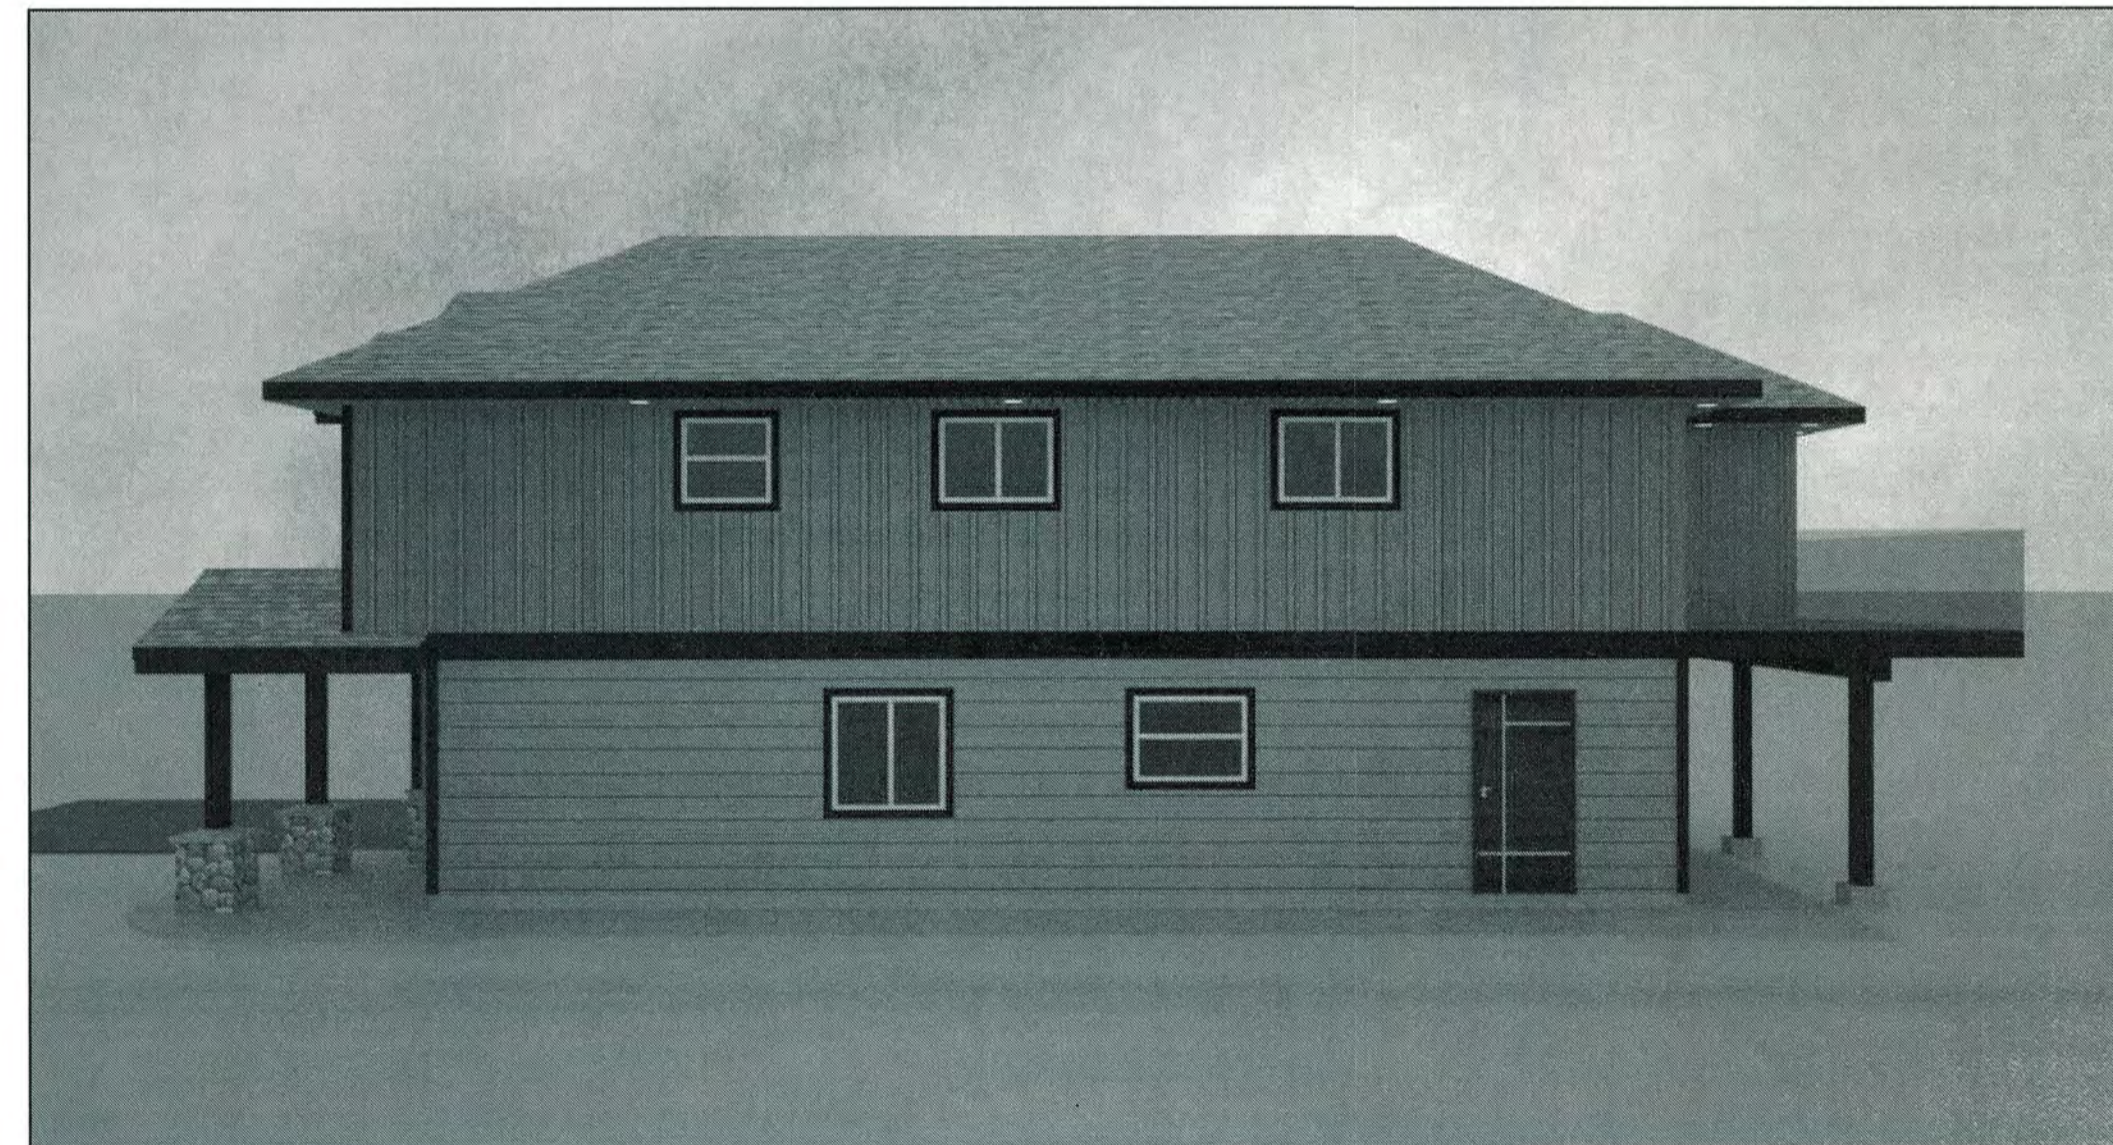

PROPOSED BUILDING - RIGHT/ ELEVATION - WEST FACING

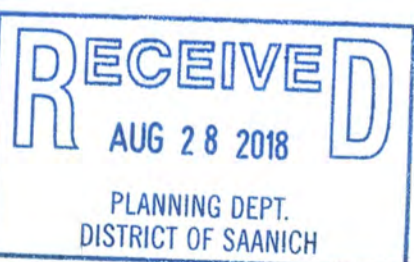

| Reference Drawings |
|--------------------|
|                    |
|                    |
|                    |
|                    |
|                    |
|                    |

| Notes |
|-------|
|       |
|       |
|       |
|       |
|       |
|       |

| Stamp |
|-------|
|       |
|       |
|       |
|       |
|       |
|       |

| No. | Date       | By  | Revisions  | Eng. |
|-----|------------|-----|------------|------|
| 1   | 15/02/2018 | BJO | FOR REVIEW |      |
|     |            |     |            |      |
|     |            |     |            |      |
|             |      |
|-------------|------|
| Design by   | Date |
| BJO         |      |
| Drawn by    | Date |
| BJO         |      |
| Checked by  | Date |
|             |      |
| Approved by | Date |
|             |      |

|  |
|--|
|  |
|  |
|  |
|  |
|  |
|  |

|                  |       |       |     |
|------------------|-------|-------|-----|
| Scale            | 1:200 | Scale | N/A |
| horiz.           |       | vert. |     |
| Sheet            | 1     | of    | 1   |
| Eng. Project No. |       |       |     |

|             |  |
|-------------|--|
| Project     | THE BIG ROCK ON BATTLEFORD RS-6 TO TWO RS-2 LOTS |
| Description | REZONING OF A LOT AT 271 BATTLEFORD AVENUE       |