


LANDSCAPING PLAN
SCALE 1/8" = 1' - 0"

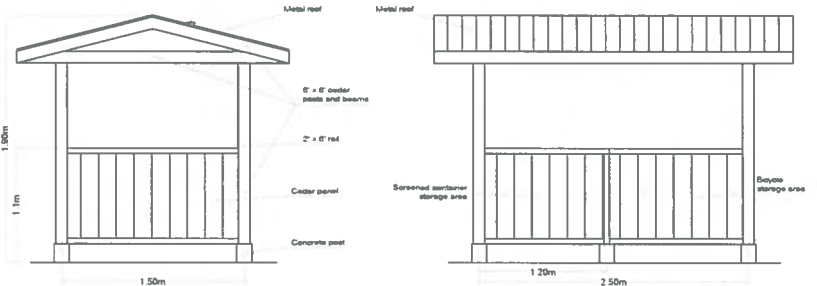

Waste containers and bicycles shelter detail

REVISIONS		
NO	DESCRIPTION	DATE
1	PERMIT	2022-02-20
2	PERMIT	2022-12-15
3		
4		

SEAL:

JUCHENG
DEVELOPMENT LTD

4252 OAKVIEW CLOSE
VICTORIA, BC V8N 6M8
250-813-2335

CLIENT NAME
LUOYA HUANG,
2771 MURRAY DR.,
SAANICH, BC

PROJECT NAME
NEW GARDEN SUITE,
2771 MURRAY DR., SAANICH, BC

SHEET TITLE
LANDSCAPE PLAN

PROJECT NO
#2022.02.02

DESIGN Jianxiang Zhai

APPROVE Dr. Y. Shi

SCALE AS NOTED

DATE 2022/02/20

DRAWING NO.
A2.0

