



ELEVATIONS

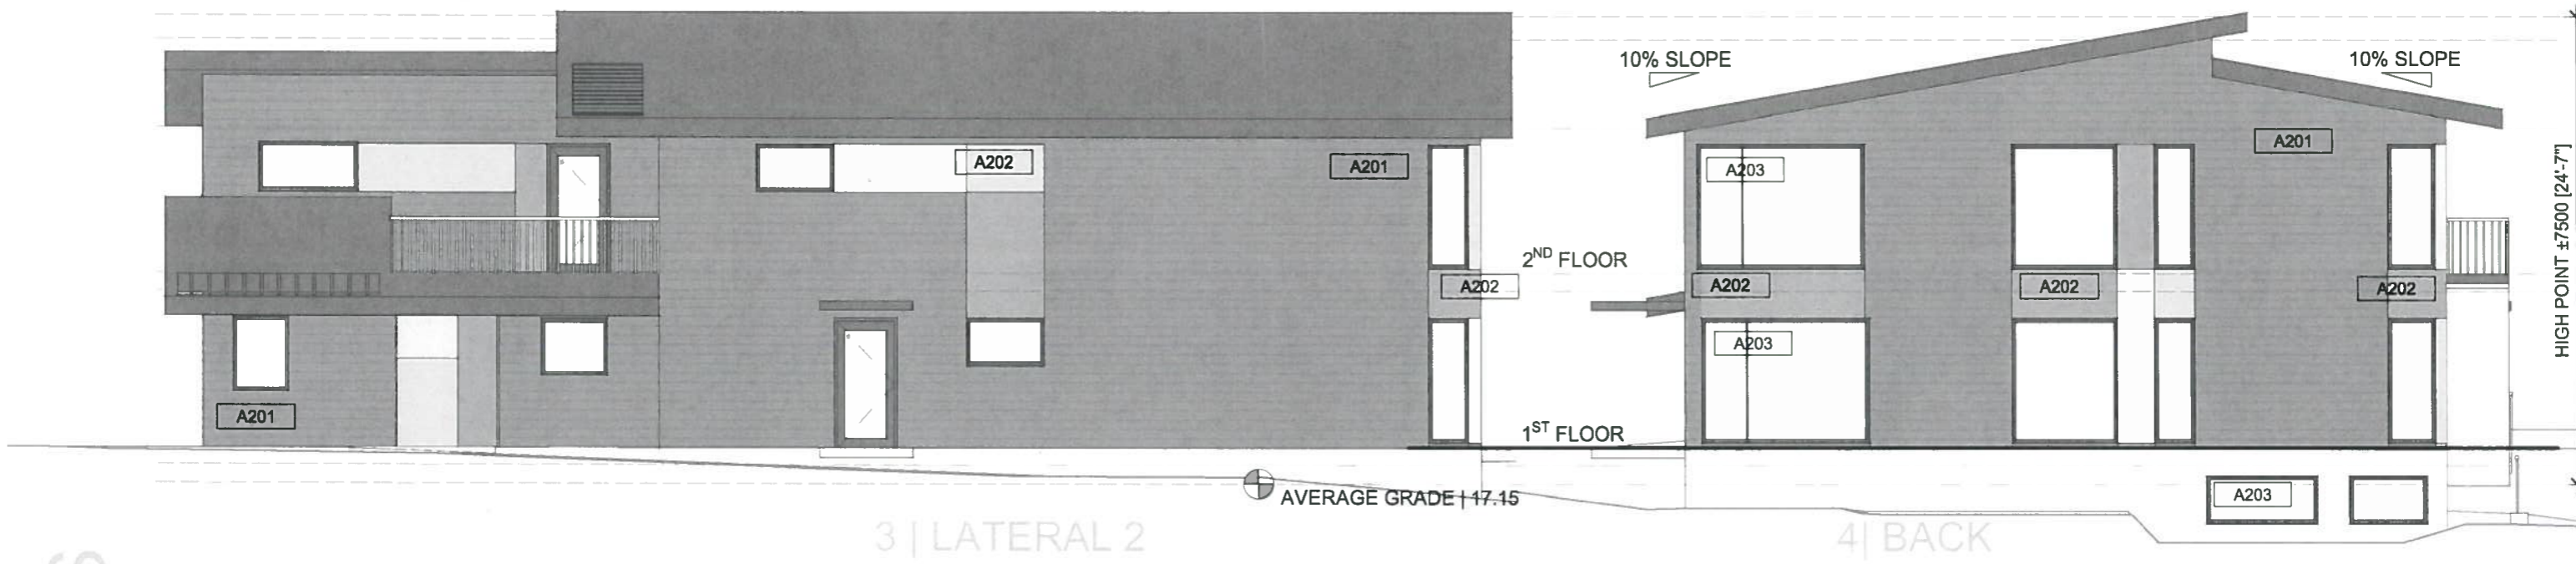

NOTES

ELEVATIONS NOTES	
A201	JAMES HARDY ARTISAN OR HARDIEPLANK LAP SIDING GREY
A202	JAMES HARDY PANEL PAINTED BLEU (BLEU TO BE SPECIFIED)
A203	WINDOWS AND DOORS DARK GREY OR BLACK

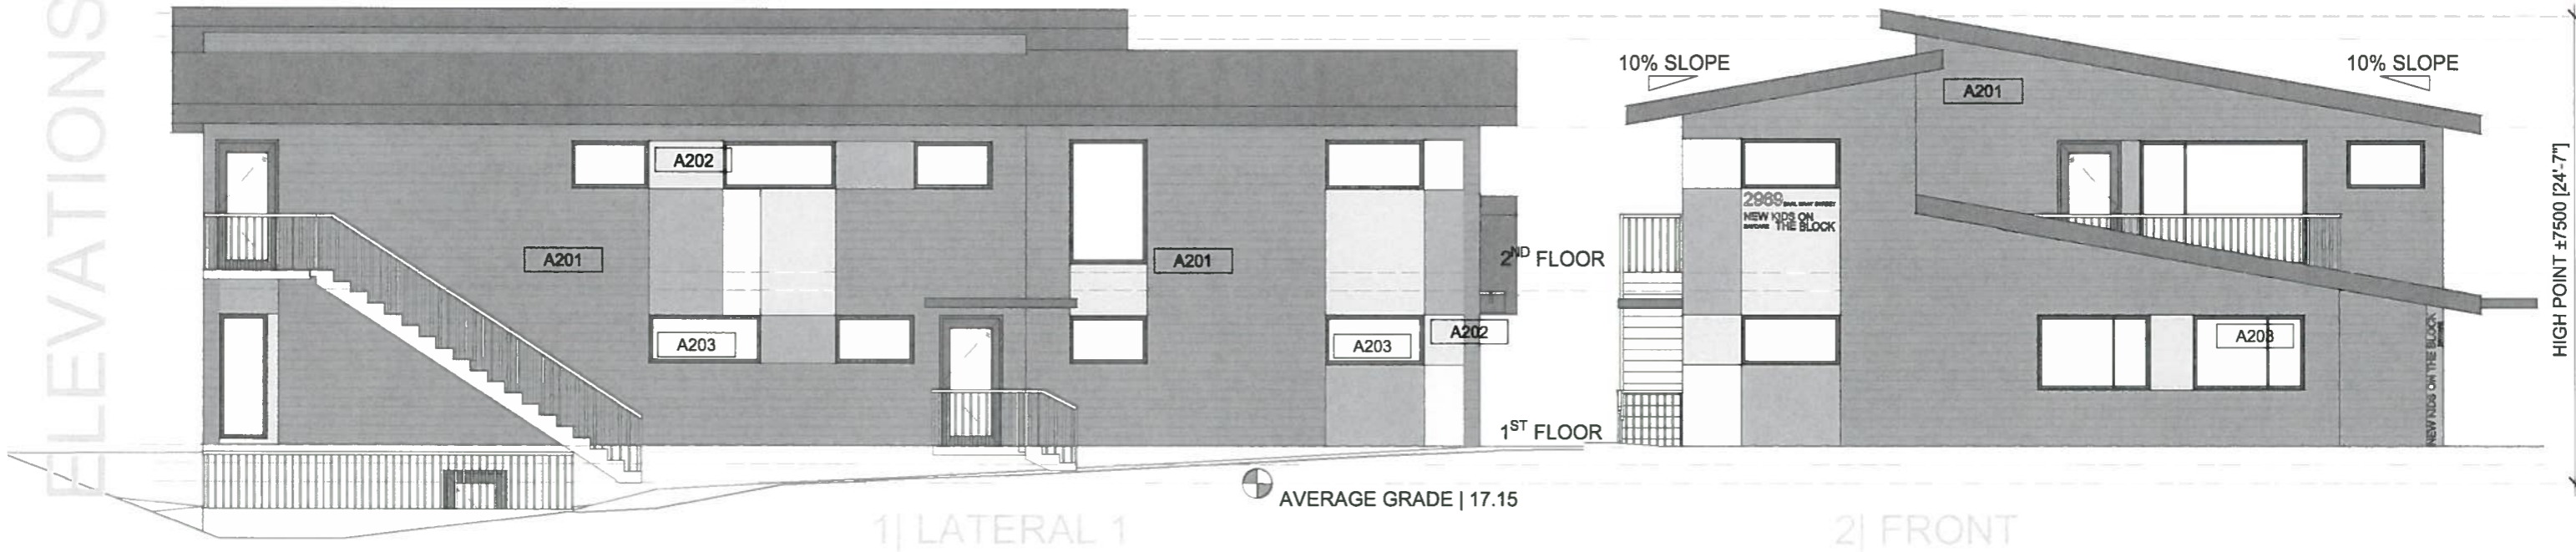

PROJECT NUMBER | NAME
2020-02 | NKOTB DAYCARE
PHASE | DATE
SCHEMATIC DESIGN - REV1 | 2021.01.21

TITLE
ELEVATION
SCALE
1:100

PAGE
A6

Annie M. Charbonneau
Architect