


P:\19-004_3927 TUDOR AVENUE\10.0 DRAWINGS\PLANNING\2021-02 REZONING & SUBDIVISION DRAWINGS FOR SUBMISSION\SITE SERVICING PLAN-REV2.DWG 2/1/2021 12:09 PM SITE SERVICING PLAN 11 X 17

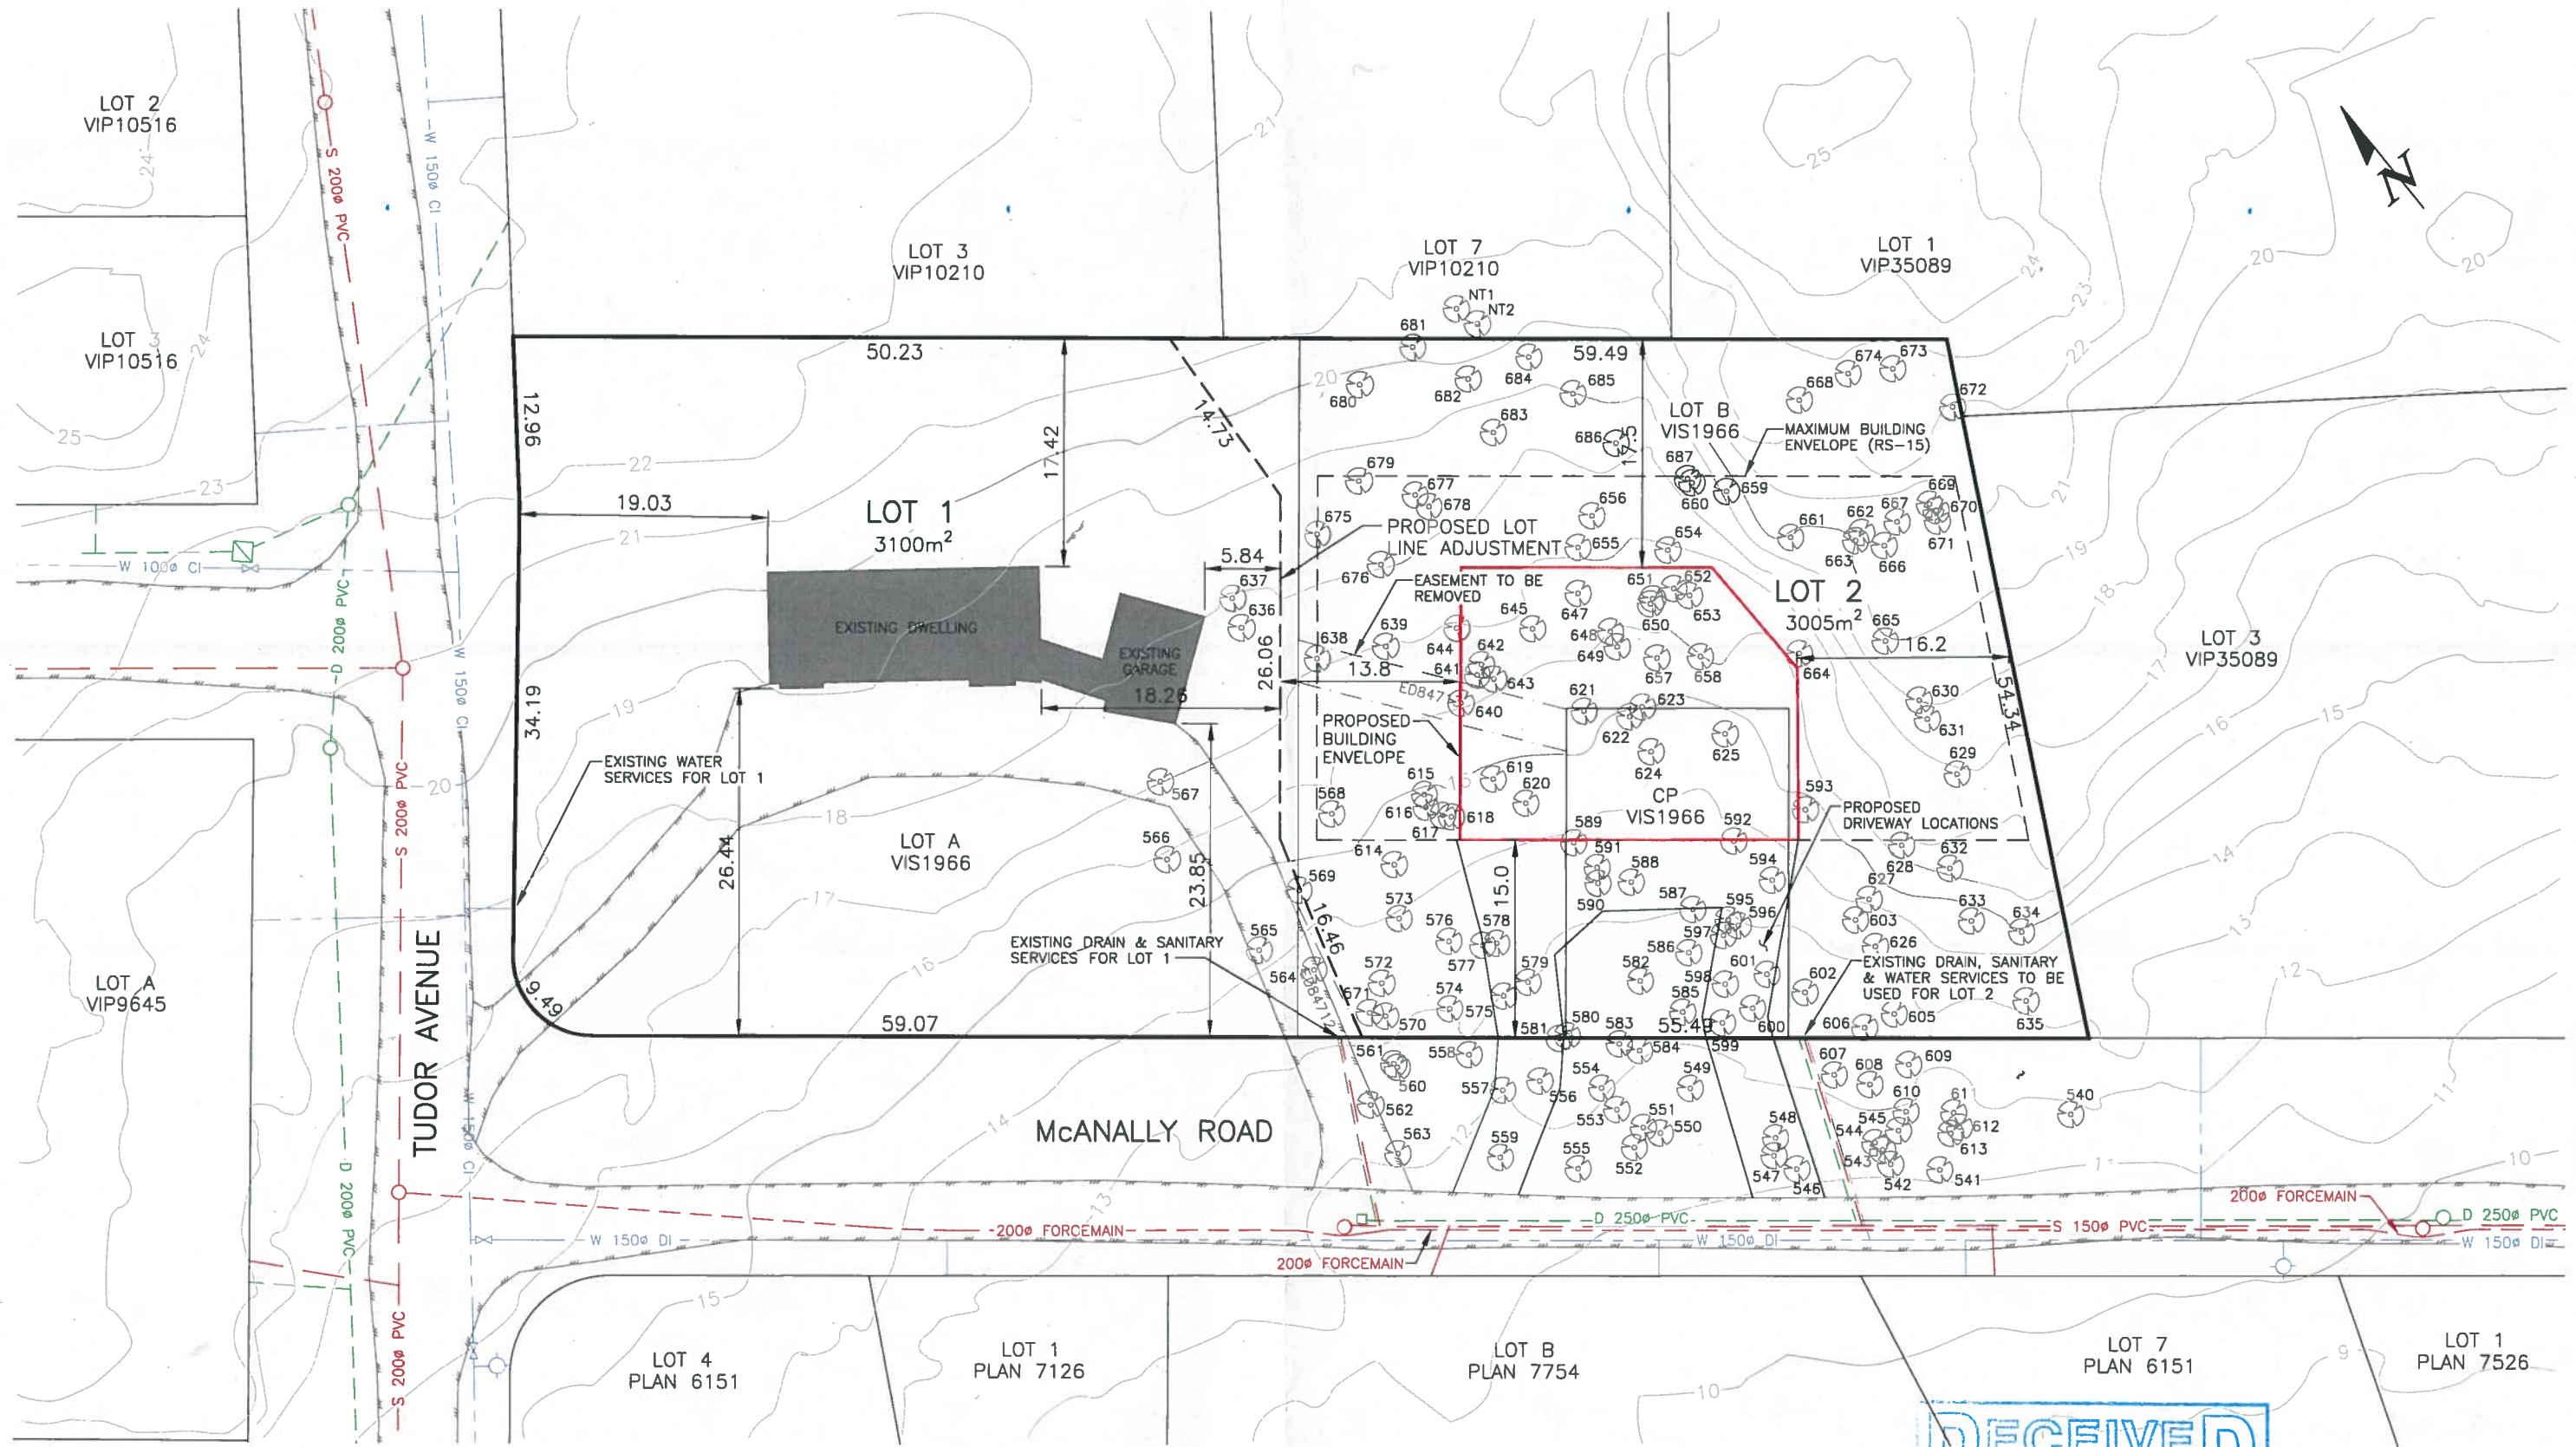

RECEIVED
FEB 17 2021
1:500



McElhanney
McElhanney Consulting Services Ltd.
500 - 3080 QUADRA STREET
VICTORIA, BC V8X 4A3
PH (250) 370-9221
FAX (250) 467-3865

VIS 1966 - 3927 TUDOR AVENUE, 3014 & 3018 McANALLY ROAD
SITE & SERVICING PLAN WITH PROPOSED SUBDIVISION AND TREE LOCATIONS

PLANNING DEPT.
DISTRICT OF SAANICH

SCALE:	1:500
DRAWN BY:	DGS
DATE:	2021-01-27
DRAWING No:	19004-SERV1