



## COLOUR AND MATERIAL BOARD FOR MUNICIPAL APPROVAL

HOUSE 1		HOUSE 2		DUPLEX	
<div style="display: flex; flex-direction: column; gap: 10px;"> <div style="display: flex; align-items: center;"> <div style="width: 20px; height: 20px; background-color: #e0e0e0; border: 1px solid black; margin-right: 5px;"></div> <div style="font-size: 8px;">1a EXTERIOR TRIM: BENJAMN MOORE WHITE DOVE OC17 SEMI GLOSS</div> </div> <div style="display: flex; align-items: center;"> <div style="width: 20px; height: 20px; background-color: #808080; border: 1px solid black; margin-right: 5px;"></div> <div style="font-size: 8px;">2a MAIN BODY PLANK &amp; PEAK SHINGLES JAMES HARDY PLANK 7" FLORENTINE PLASTER BM CC-520</div> </div> </div>	<div style="display: flex; flex-direction: column; gap: 10px;"> <div style="display: flex; align-items: center;"> <div style="width: 20px; height: 20px; background-color: #404040; border: 1px solid black; margin-right: 5px;"></div> <div style="font-size: 8px;">3a BODY SHINGLES JAMES HARDY SHINGLE MONTEREY TAUPE BM HC-108 SANDY HOOK GRAY</div> </div> <div style="display: flex; align-items: center;"> <div style="width: 20px; height: 20px; background-color: #202020; border: 1px solid black; margin-right: 5px;"></div> <div style="font-size: 8px;">4a ROOF SHINGLE MALARKEY SILVERWOOD</div> </div> </div>	<div style="display: flex; flex-direction: column; gap: 10px;"> <div style="display: flex; align-items: center;"> <div style="width: 20px; height: 20px; background-color: #c0c0c0; border: 1px solid black; margin-right: 5px;"></div> <div style="font-size: 8px;">1b EXTERIOR TRIM: BENJAMN MOORE WHITE DOVE OC17 SEMI GLOSS</div> </div> <div style="display: flex; align-items: center;"> <div style="width: 20px; height: 20px; background-color: #808080; border: 1px solid black; margin-right: 5px;"></div> <div style="font-size: 8px;">2b MAIN BODY PLANK &amp; PEAK SHINGLES JAMES HARDY PLANK 7" MONROE BISQUE BM HC-26</div> </div> </div>	<div style="display: flex; flex-direction: column; gap: 10px;"> <div style="display: flex; align-items: center;"> <div style="width: 20px; height: 20px; background-color: #404040; border: 1px solid black; margin-right: 5px;"></div> <div style="font-size: 8px;">3b BODY SHINGLES JAMES HARDY SHINGLE QUINCY TAN BM HC-25</div> </div> <div style="display: flex; align-items: center;"> <div style="width: 20px; height: 20px; background-color: #202020; border: 1px solid black; margin-right: 5px;"></div> <div style="font-size: 8px;">4b ROOF SHINGLE MALARKEY SILVERWOOD</div> </div> </div>	<div style="display: flex; flex-direction: column; gap: 10px;"> <div style="display: flex; align-items: center;"> <div style="width: 20px; height: 20px; background-color: #e0e0e0; border: 1px solid black; margin-right: 5px;"></div> <div style="font-size: 8px;">1c EXTERIOR TRIM: BENJAMN MOORE WHITE DOVE OC17 SEMI GLOSS</div> </div> <div style="display: flex; align-items: center;"> <div style="width: 20px; height: 20px; background-color: #404040; border: 1px solid black; margin-right: 5px;"></div> <div style="font-size: 8px;">2c MAIN BODY PLANK: JAMES HARDIE PLANK 7" BOOTH BAY BLUE BM 2132-40 ECLIPSE</div> </div> </div>	<div style="display: flex; flex-direction: column; gap: 10px;"> <div style="display: flex; align-items: center;"> <div style="width: 20px; height: 20px; background-color: #404040; border: 1px solid black; margin-right: 5px;"></div> <div style="font-size: 8px;">3c ALL SHINGLES (ROOF, PEAK &amp; BODY) JAMES HARDIE SHINGLE PILGRIM HAZE BM 2132-50</div> </div> <div style="display: flex; align-items: center;"> <div style="width: 20px; height: 20px; background-color: #202020; border: 1px solid black; margin-right: 5px;"></div> <div style="font-size: 8px;">4c ROOF SHINGLES IKO DUAL GREY</div> </div> </div>

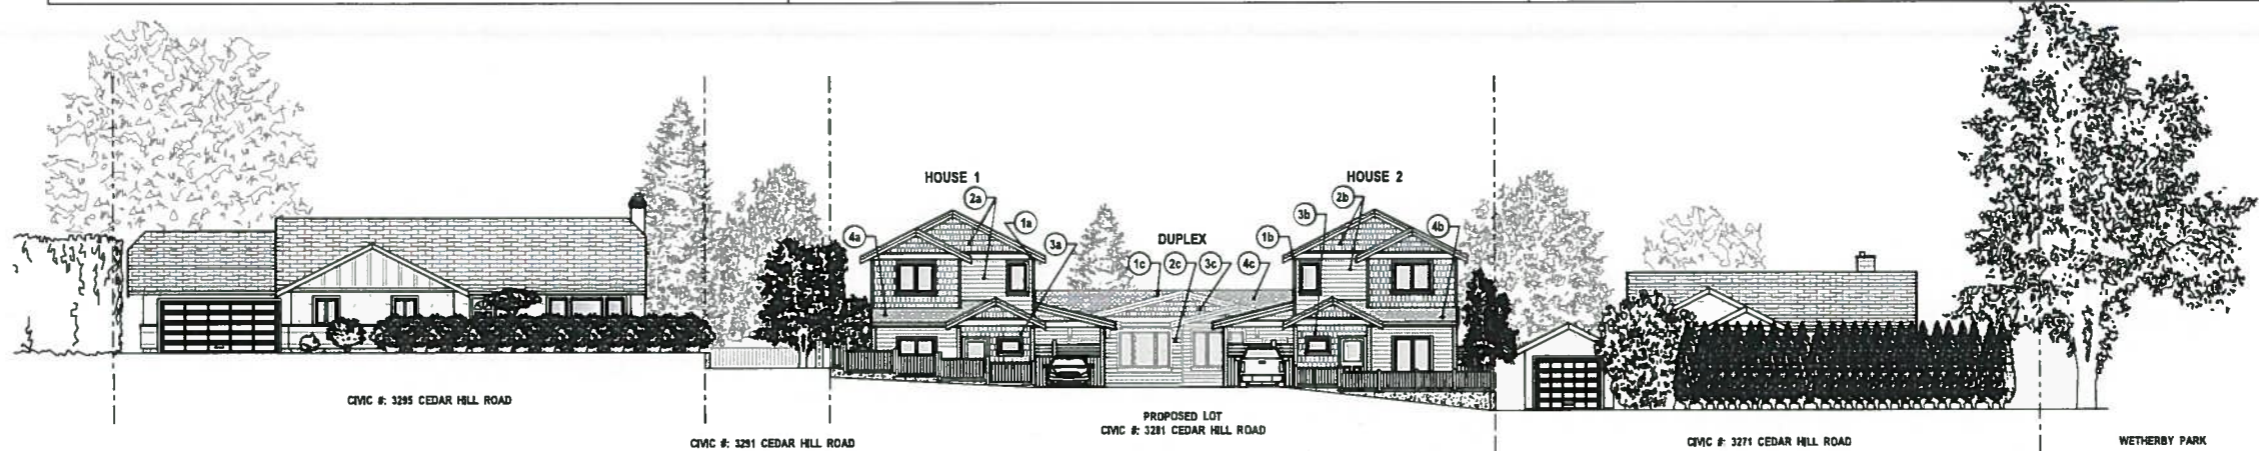

**STREET SCAPE - CEDAR HILL ROAD**

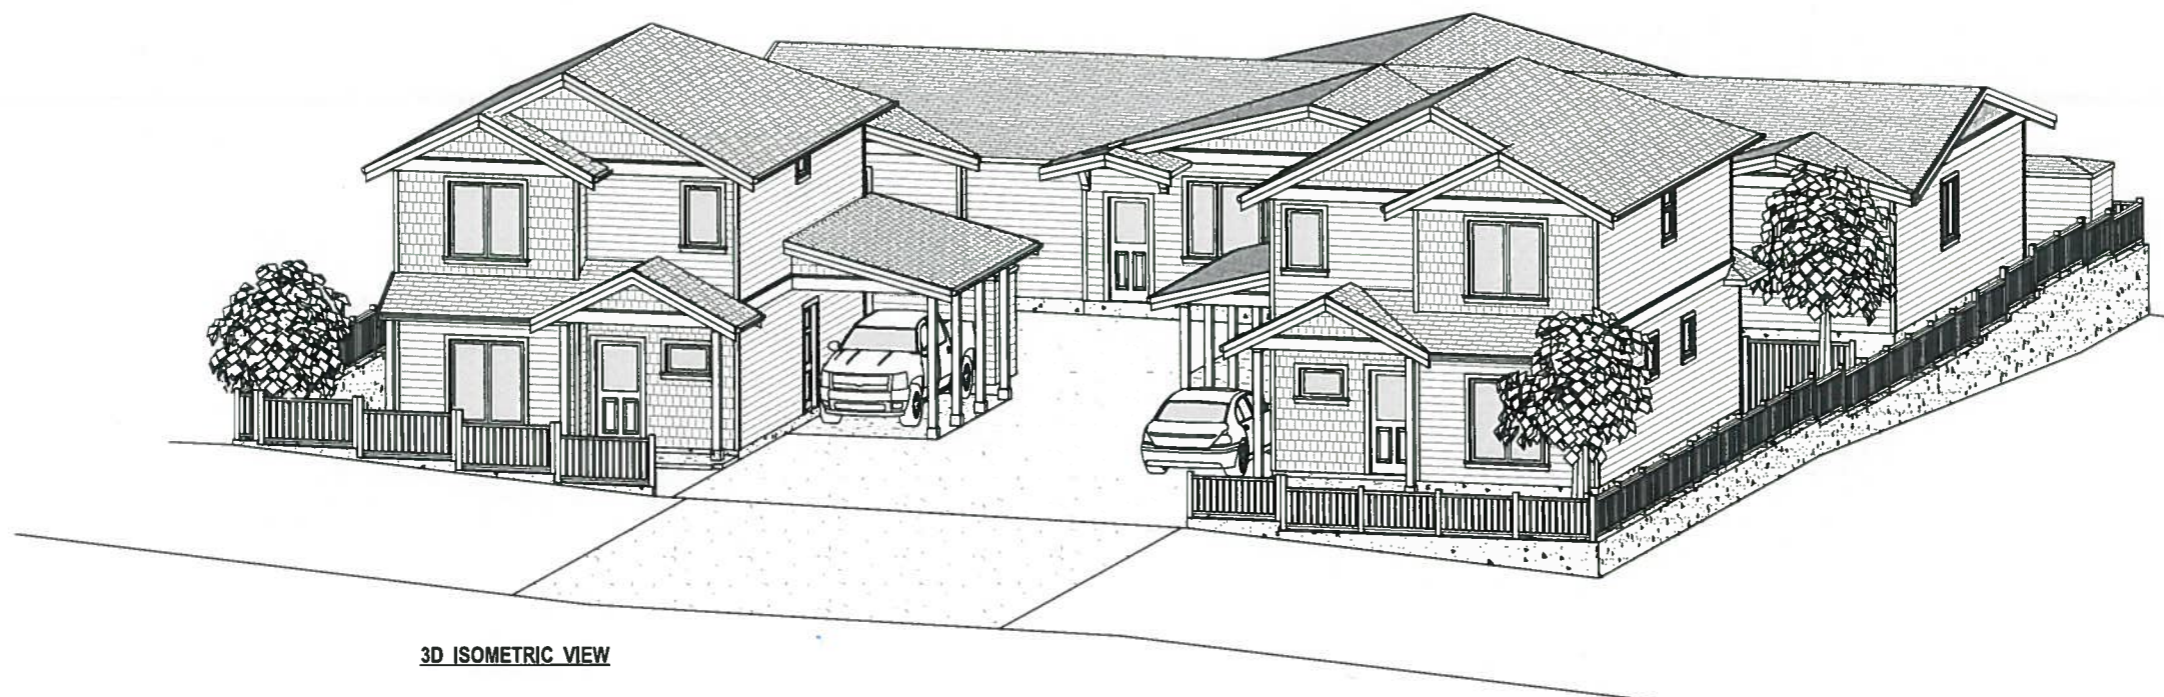

**3D ISOMETRIC VIEW**

**NOTE TO PRINTERS**

AJB HOME DESIGN GIVES ITS CONSENT FOR THE BEARER OF THESE PLANS TO COPY, SCAN AND BURN TO CD OR A FLASH DRIVE. PRINT IN GREYSKALE.

**AJB HOME DESIGN**

314-683 Goldstream Avenue  
Victoria BC V8B 2W9  
Office 250-595-0854  
email: ajb@home-design.com  
www.ajbhome-design.com

#	DATE	DESCRIPTION
1	Mar 15/18	1st Preliminary Drawings
2	Mar 9/18	2nd Preliminary Drawings
3	Mar 28/18	3rd Preliminary Drawings
4	Apr 11/18	4th Preliminary Drawings
5	June 27/18	5th Preliminary Drawings
6	July 12/18	6th Preliminary Drawings
7	July 27/18	Rezoning Application Drawings
8	Jan 18/19	Rezoning Application Drawings Revisions
9	July 24/19	Rezoning Application Drawings Revisions
10	Sept 27/19	Rezoning Application Drawings Revisions

**PROJECT TYPE**  
NEW DUPLEX  
TWO NEW SFD  
FIT ONTO SINGLE LOT  
FOR REZONING APPLICATION

**SITE:** 3281  
CEDAR HILL ROAD

**FOR:** LARGEANDCO

**DRAWN BY:** Taylor SB  
**DRAWING NO.:** A-2 of 9

RECEIVED

OCT 08 2019

PLANNING DEPT.  
DISTRICT OF SAANICH