

AVERAGE GRADE CALCULATION (in meters)

GRADE POINT	DISTANCE	START	END	AVERAGE	TOTAL
A-B	15.09	20.65	21.09	20.87	314.93
B-C	22.56	21.09	20.75	20.92	471.96
C-D	9.14	20.75	20.31	20.53	187.64
D-E	2.74	20.31	20.31	20.31	55.65
E-F	2.13	20.31	20.31	20.31	43.26
F-G	5.33	20.31	20.59	20.45	109.00
G-H	3.81	20.59	20.59	20.59	78.45
H-A	14.48	20.59	20.65	20.62	298.58

TOTAL 75.28 1,559.46


AVERAGE GRADE 20.72
in feet and inches 67'-11 3/4"

Rem. A
Plan VIP85149

No. 3450
measurements are to
the exterior finish
Roof = 34.07

Douglas Street

Saanich Road

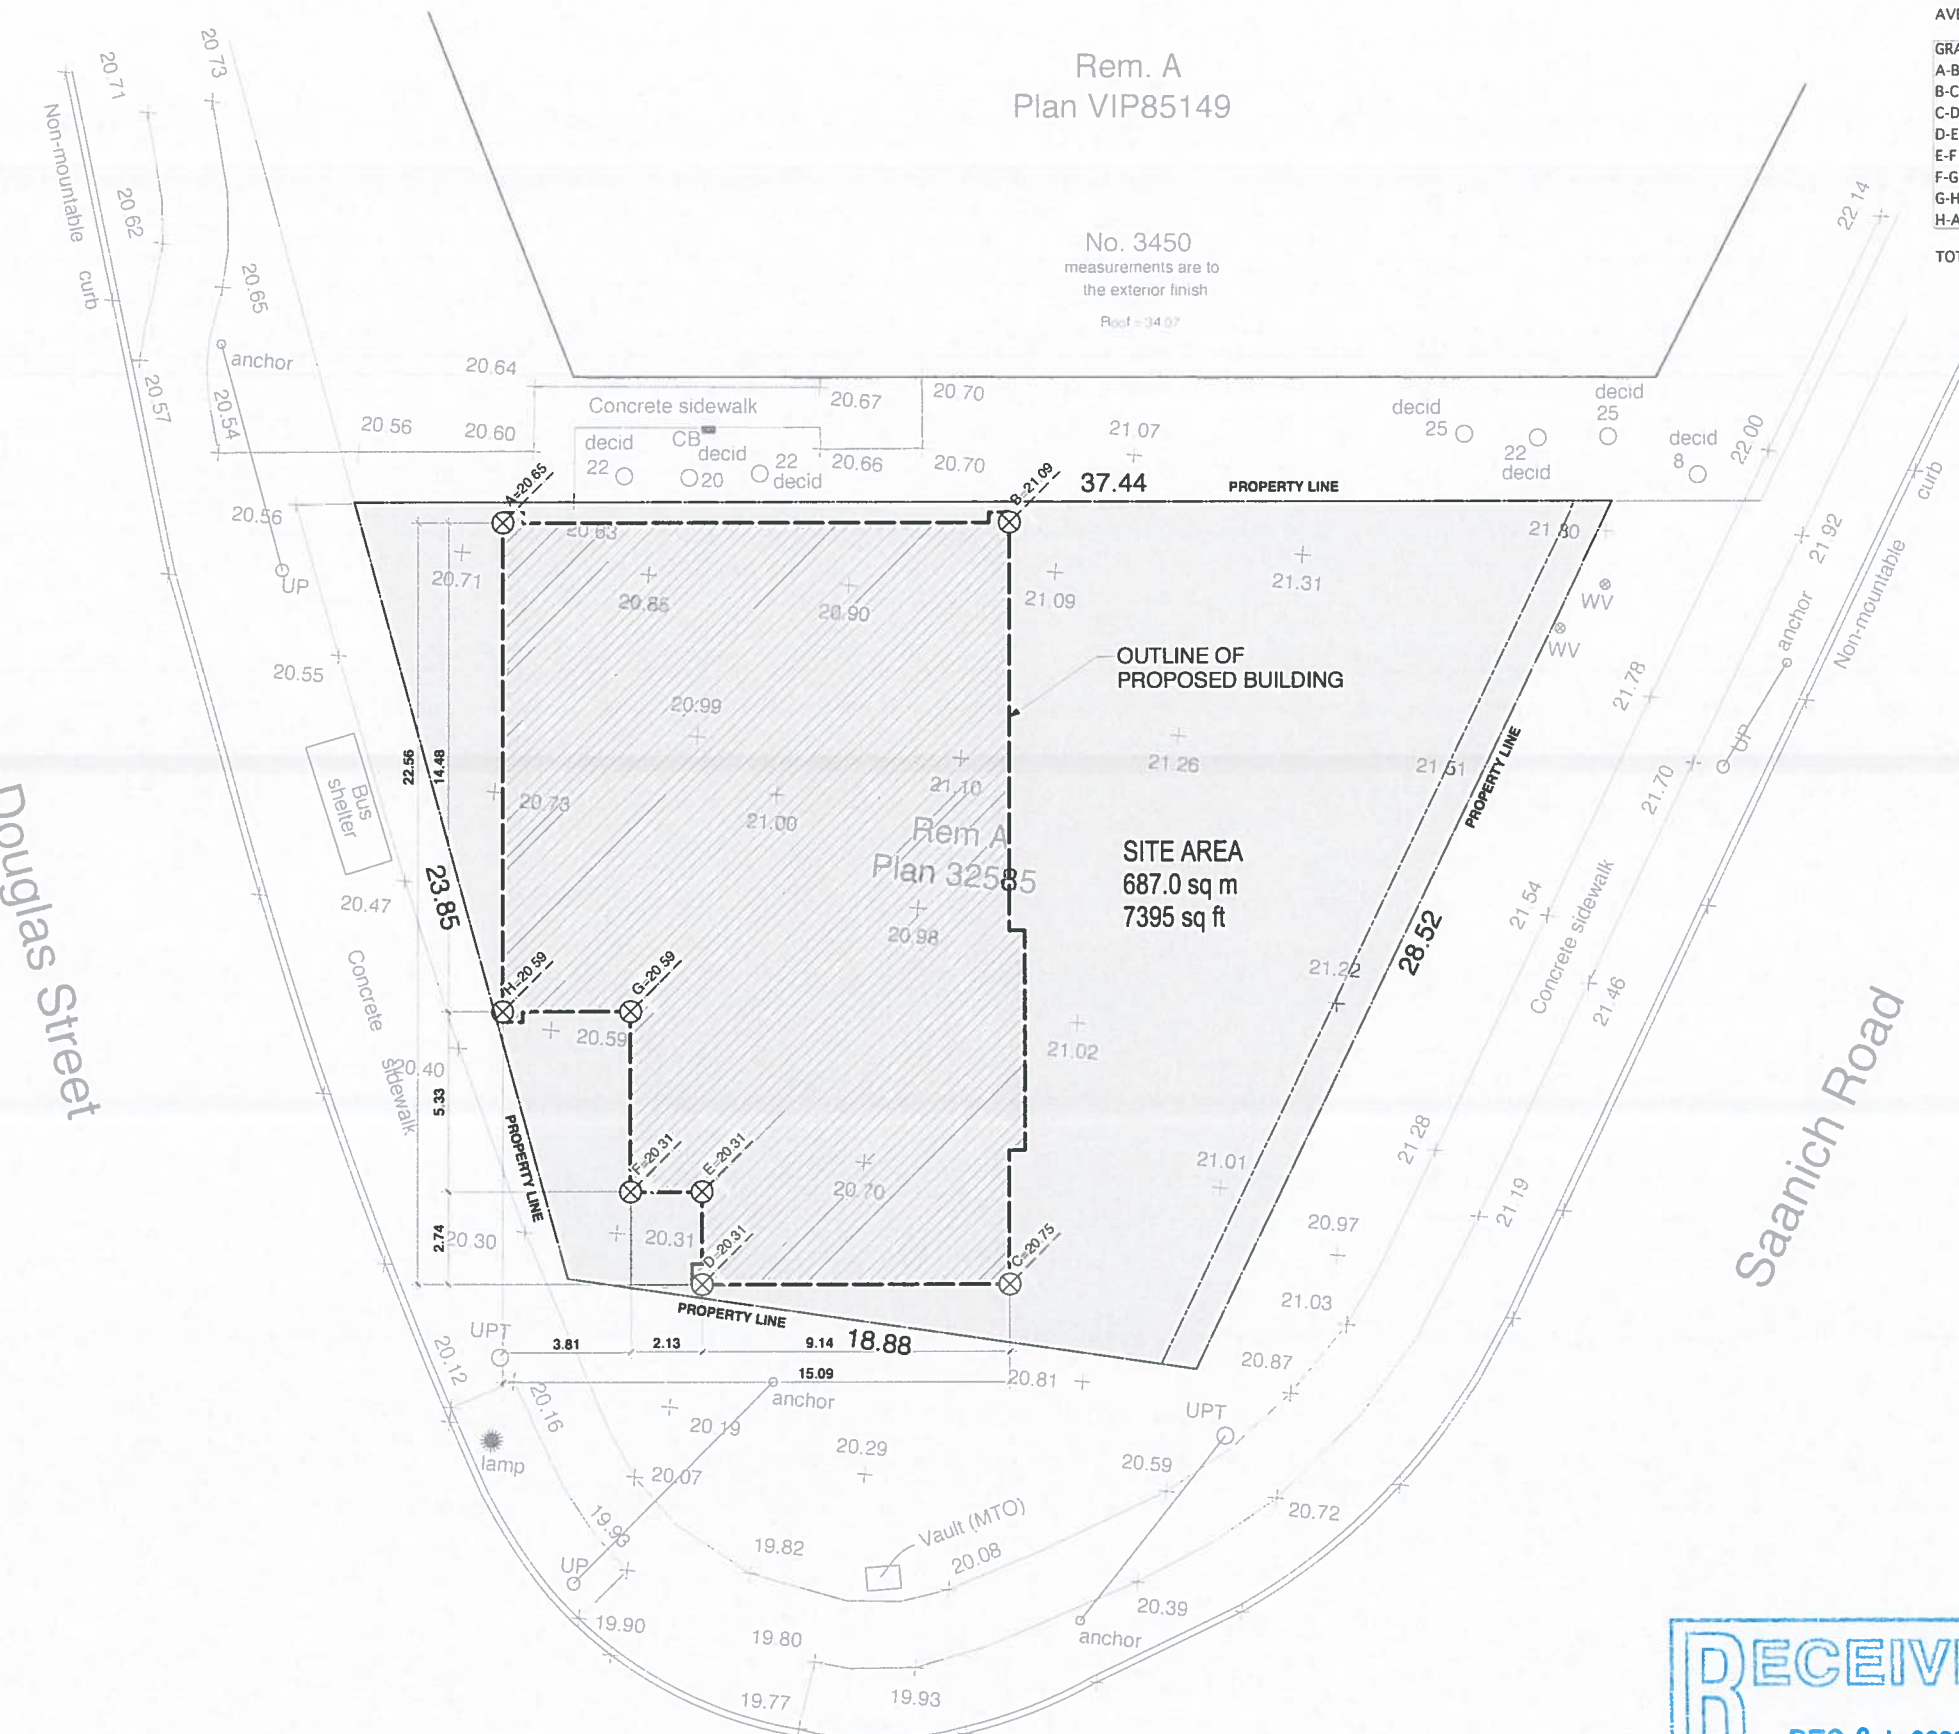

NO.	DATE	BY	DESCRIPTION



RECEIVED
DEC 24 2020
PLANNING DEPT.
DISTRICT OF SAANICH

de Hoog & Kierulf architects
 3415 Douglas Street
 Saanich BC
 Site Plan: Existing and Proposed
 A100 0