



1 Harriet Road Streetscape  
Scale: 1:200

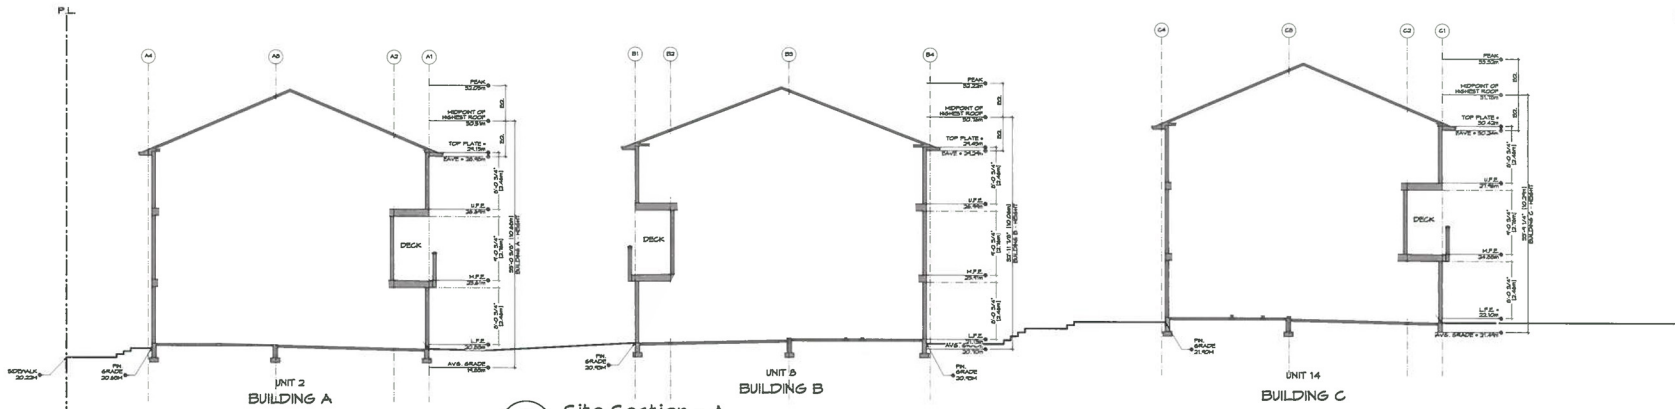

2 Site Section - A  
Scale: 1:100

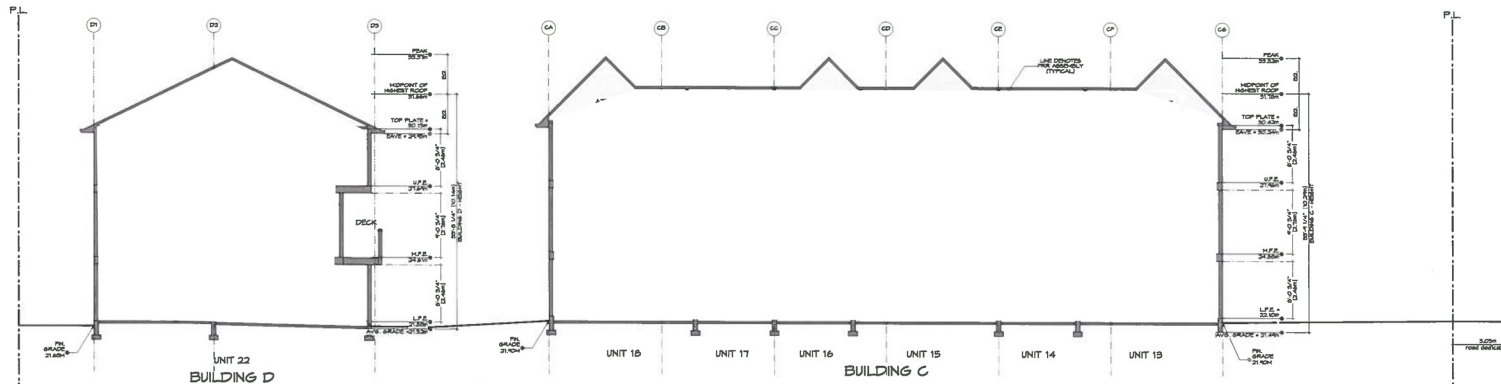

3 Site Section - B  
Scale: 1:100

RE-ISSUED FOR  
DP/REZONING  
APR. 08, 2021

ARCHITECT



210-4352 Commerce Circle  
Victoria, BC V8Z 4M2  
250-284-8078

Drawn By: K. KOSHMAN

Date: DEC. 05, 2018

Scale: AS NOTED

Project:  
PROPOSED  
TOWNHOUSES  
3450 WHITTIER AVE

Title:  
STREETSCAPE &  
SECTIONS



REV. NO	DESCRIPTION	DATE	Revision:	Sheet:
1	NO CHANGES	JAN. 07/18	REV. 05/18	A
2	REVISE STREETSCAPE & SECTIONS; OVERALL UNIT COUNT REDUCED TO 20 UNITS	SEPT. 14/20	REV. 01/19	401
3	REVISE STREETSCAPE PER CHANGES TO ELEVATIONS	NOV. 16/20	REV. 01/20	TBD
4	REVISE STREETSCAPE PER CHANGES TO ELEVATIONS; ADD PEDESTRIAN WALKWAY	APR. 08/21	REV. 04/21	