





1 Harriet Road Streetscape
 A401 Scale: 1:200

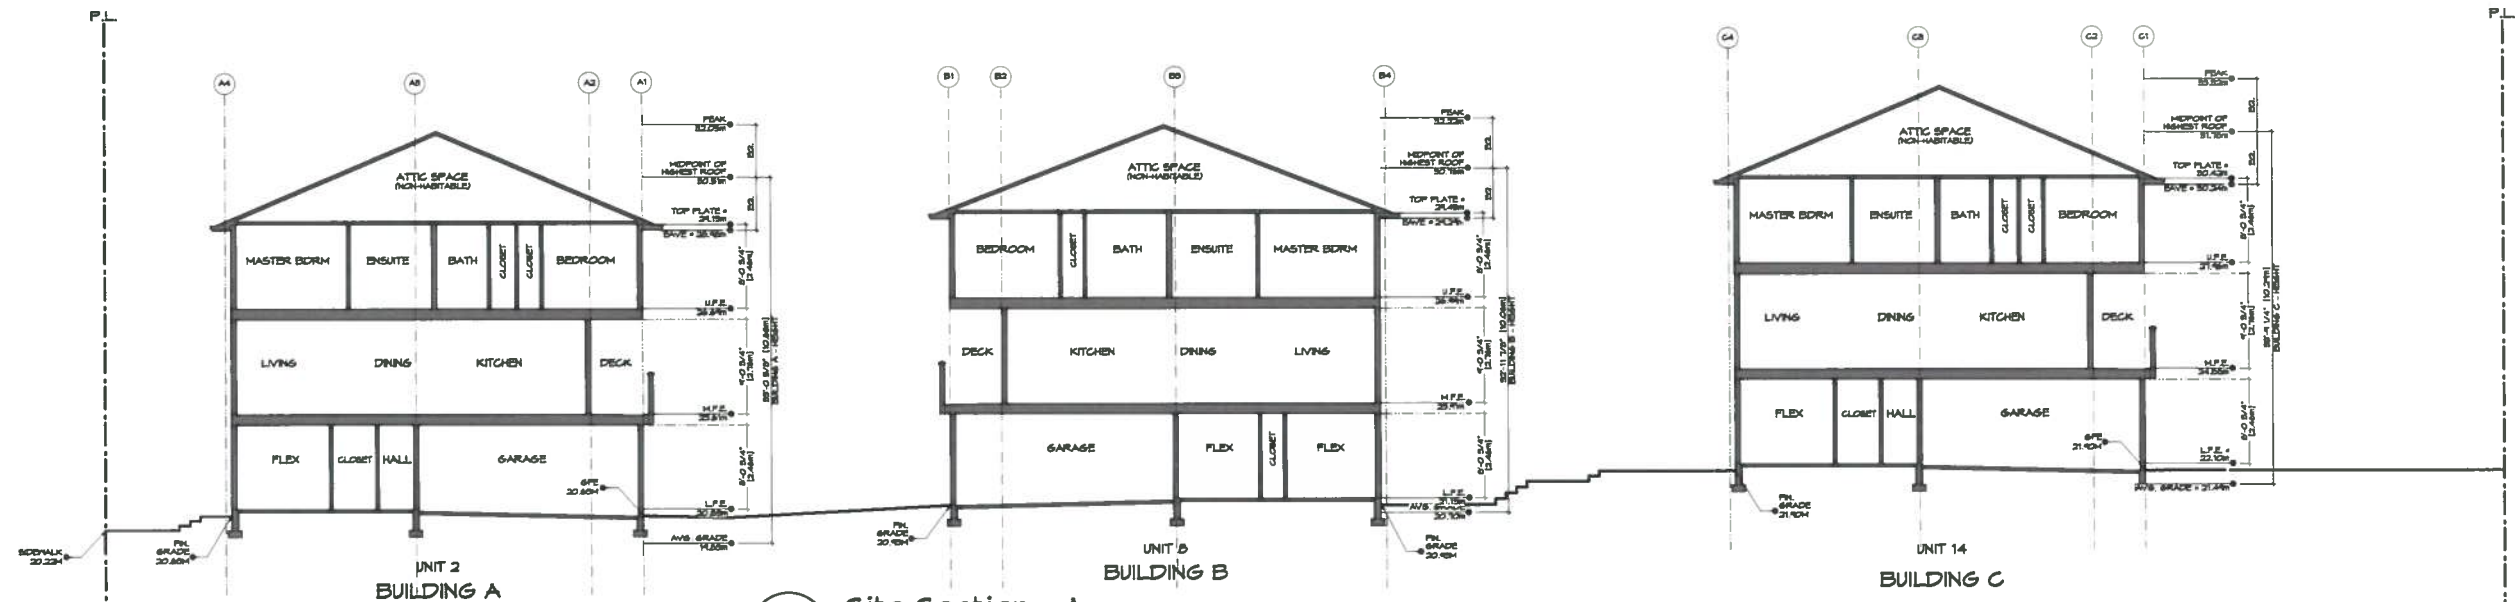

2 Site Section - A
 A401 Scale: 1:100

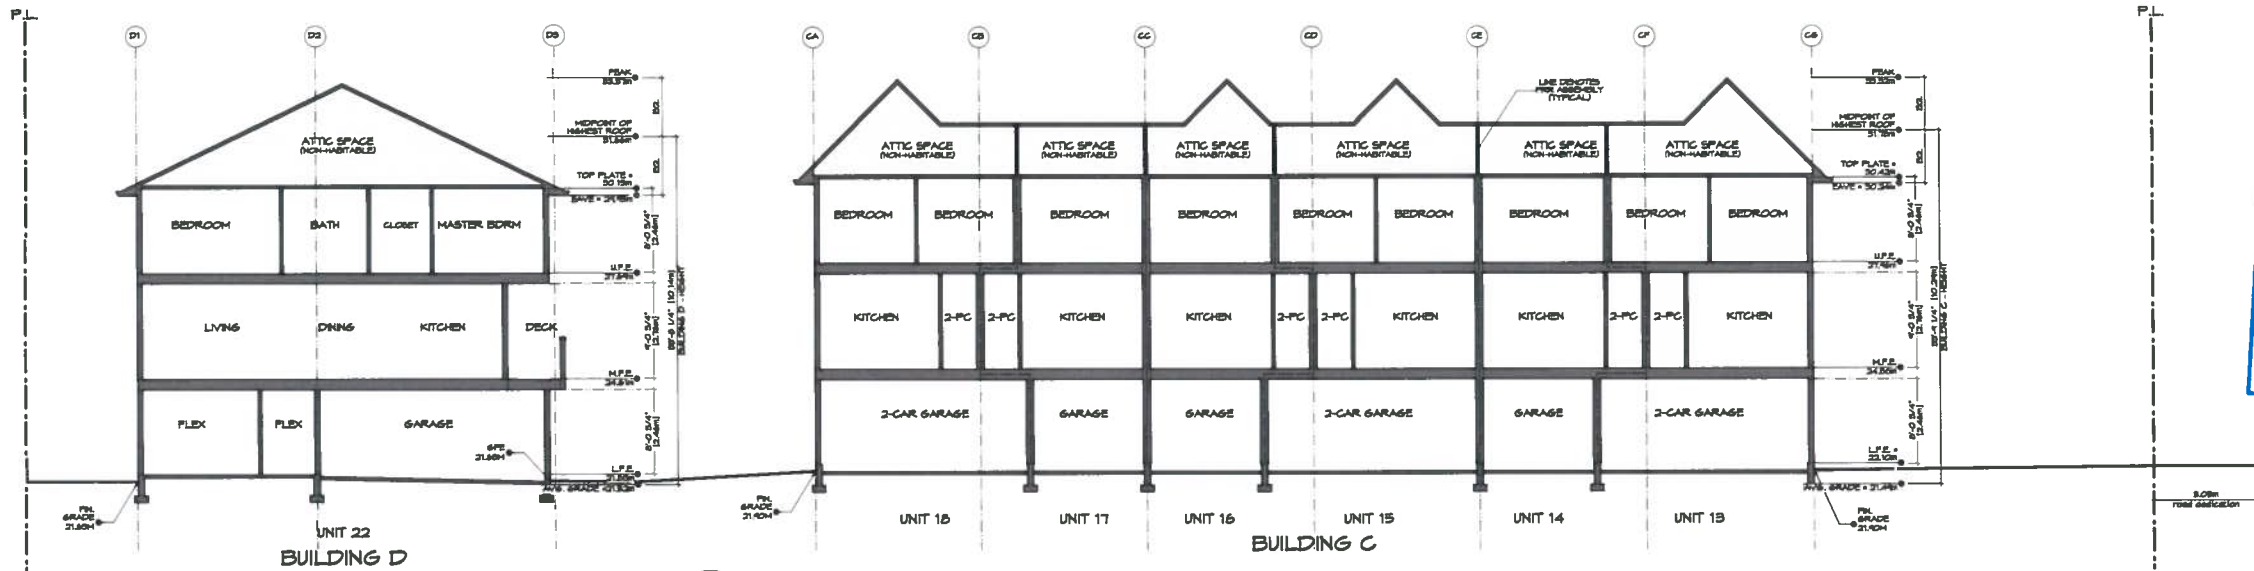

3 Site Section - B
 A401 Scale: 1:100



RE-ISSUED FOR
 DP/REZONING
 SEPT. 14, 2020

ARCHITECT

steller
 ARCHITECTURAL
 CONSULTING

210-4252 Comoros Circle
 Victoria, BC V8Z 4M2
 250-294-8076



Drawn By: K. KOSHMAN
 Date: DEC. 05, 2018
 Scale: AS NOTED
 Project:
 PROPOSED
 TOWNHOUSES
 3450 WHITTIER AVE

Title:
 STREETScape &
 SECTIONS

REV. NO.	DESCRIPTION	DATE	Revision:	Sheet:
1	NO CHANGES	JAN. 07/19	BY SUBMITTER DEC. 05/18	A
2	REVISE STREETScape & SECTIONS; OVERALL UNIT COUNT REDUCED TO 25 UNITS	SEPT. 14/20	REV. 1 JAN. 07/19 REV. 2 SEPT. 14/20	401

Proj.No. TBD