

PROJECT ADDRESS

3907 & 3909 Cedar Hill Rd

Saanich, BC

Part lot 1 & lot 2, Section 41

Victoria District Plan 7227

PID 002 740 006 & 000 973 330

ZONE RS-6 Current GRMA Proposed


LOT AREA 1.689m² Combined




1 West Full Site Elevation (Cedar Hill Rd)
A22 / Scale: 1:100



2 West Full Site Elevation (Interior Access)
A22 / Scale: 1:100

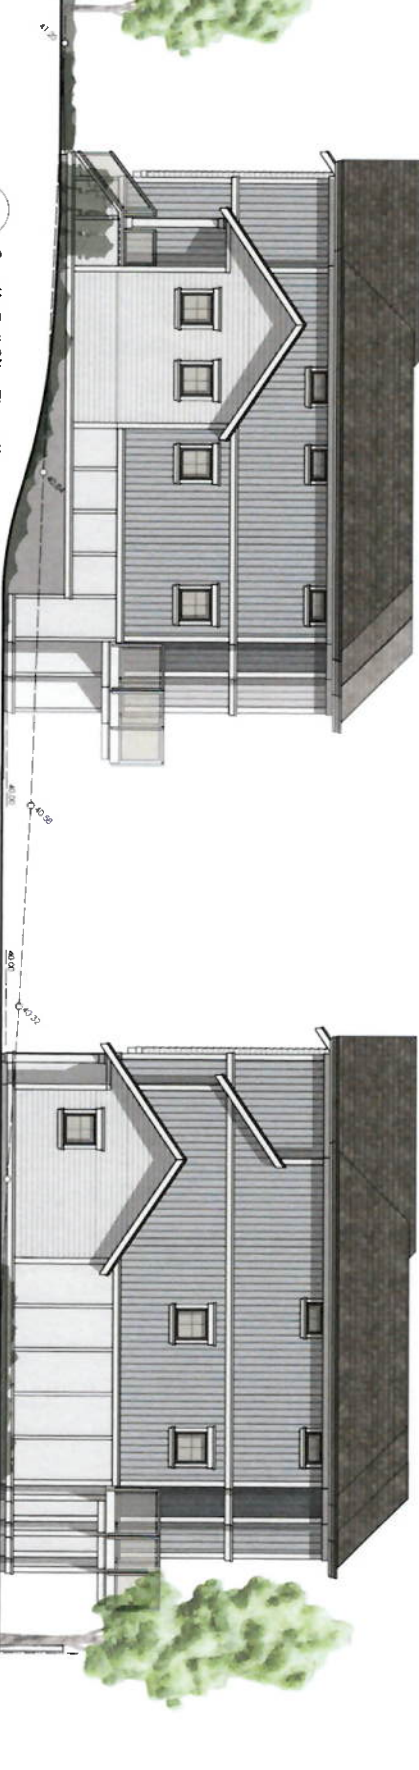

3 South Full Site Elevation
A22 / Scale: 1:100

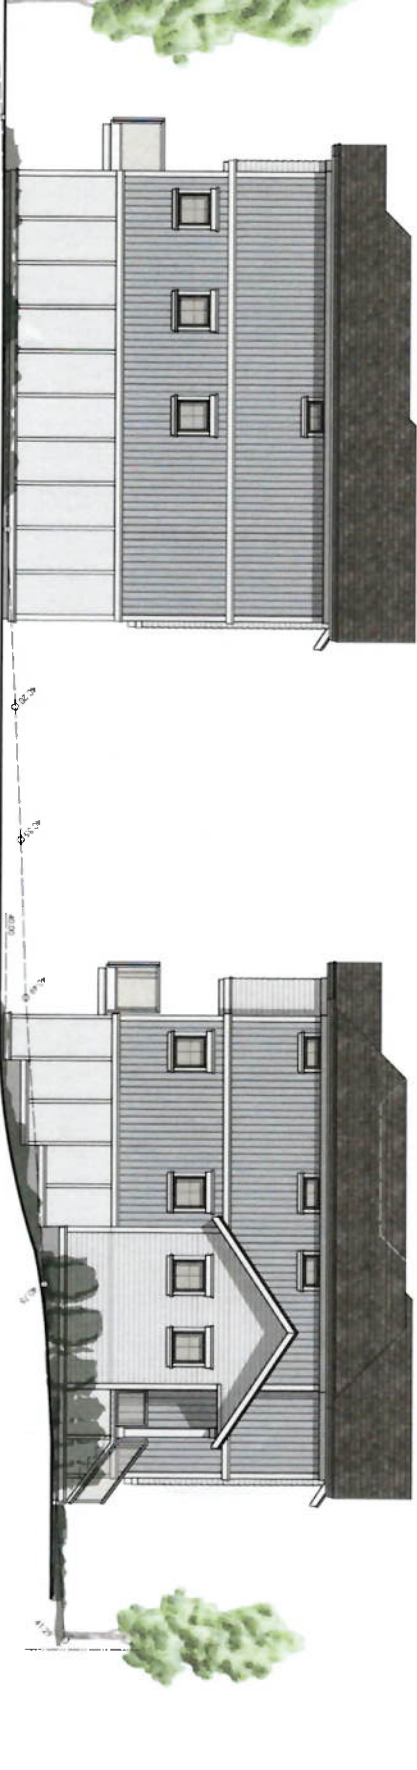

4 North Full Site Elevation
A22 / Scale: 1:100

RECEIVED
OCT 06 2023
PLANNING DEPT.
DISTRICT OF SAANICH



3907 & 3909 Cedar Hill Rd			
Proposed Townhouse			
Composite Elevations			
TITLE	SCALE	DATE	
PROJECT NO.	1:50	OCT 4 2023	
DRAWN BY	DK		
REVIEW			
PROJECT NO.			A2.2