

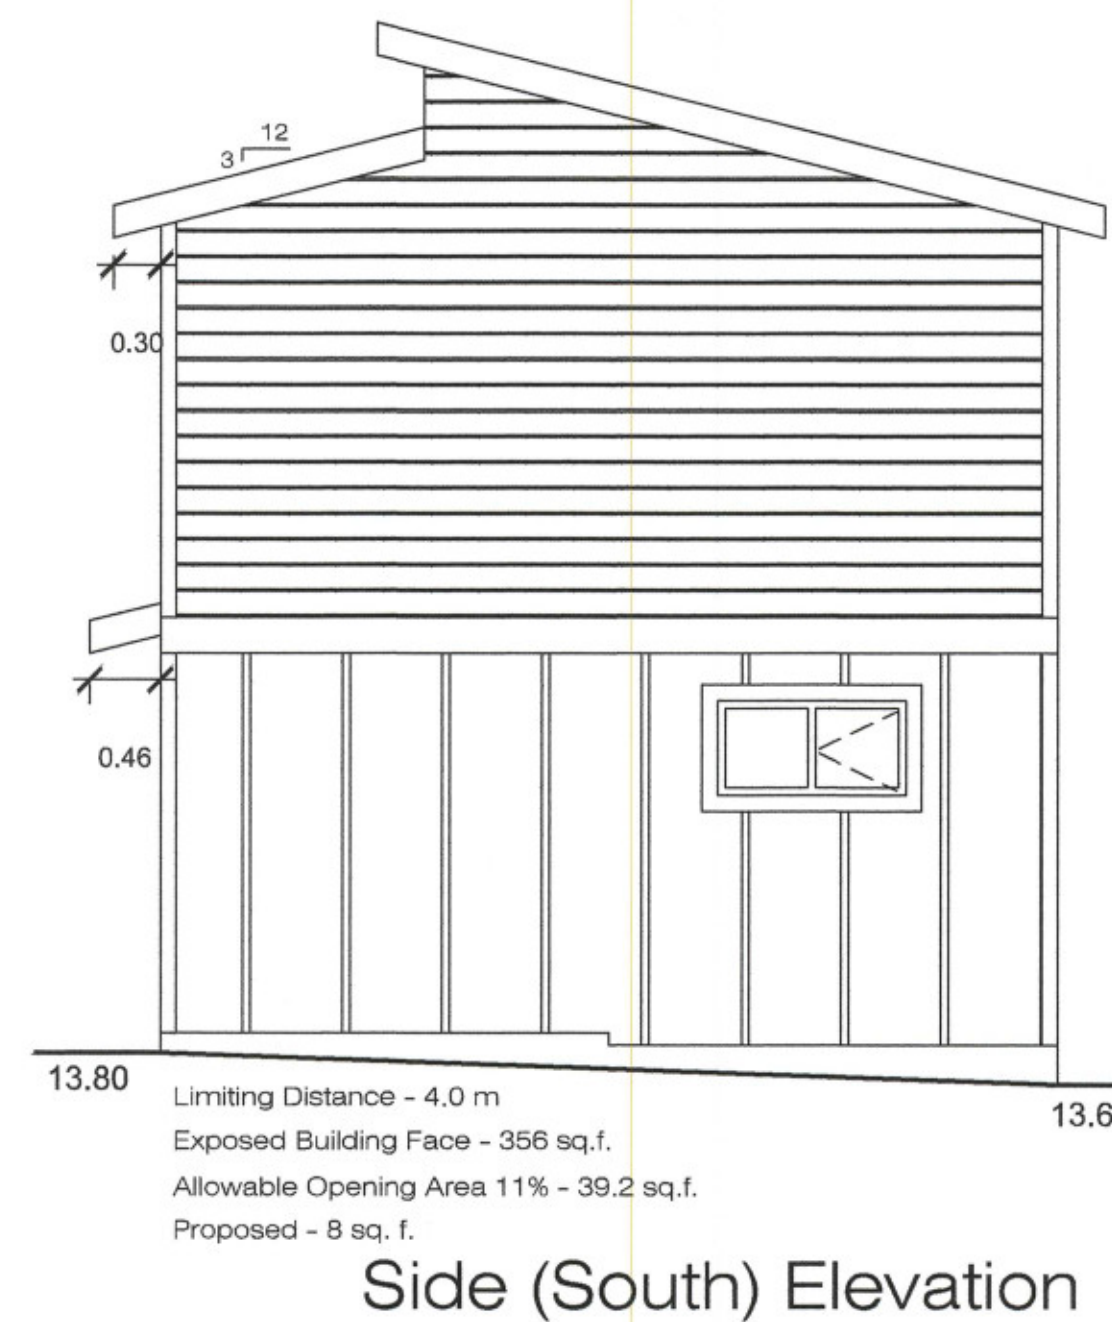
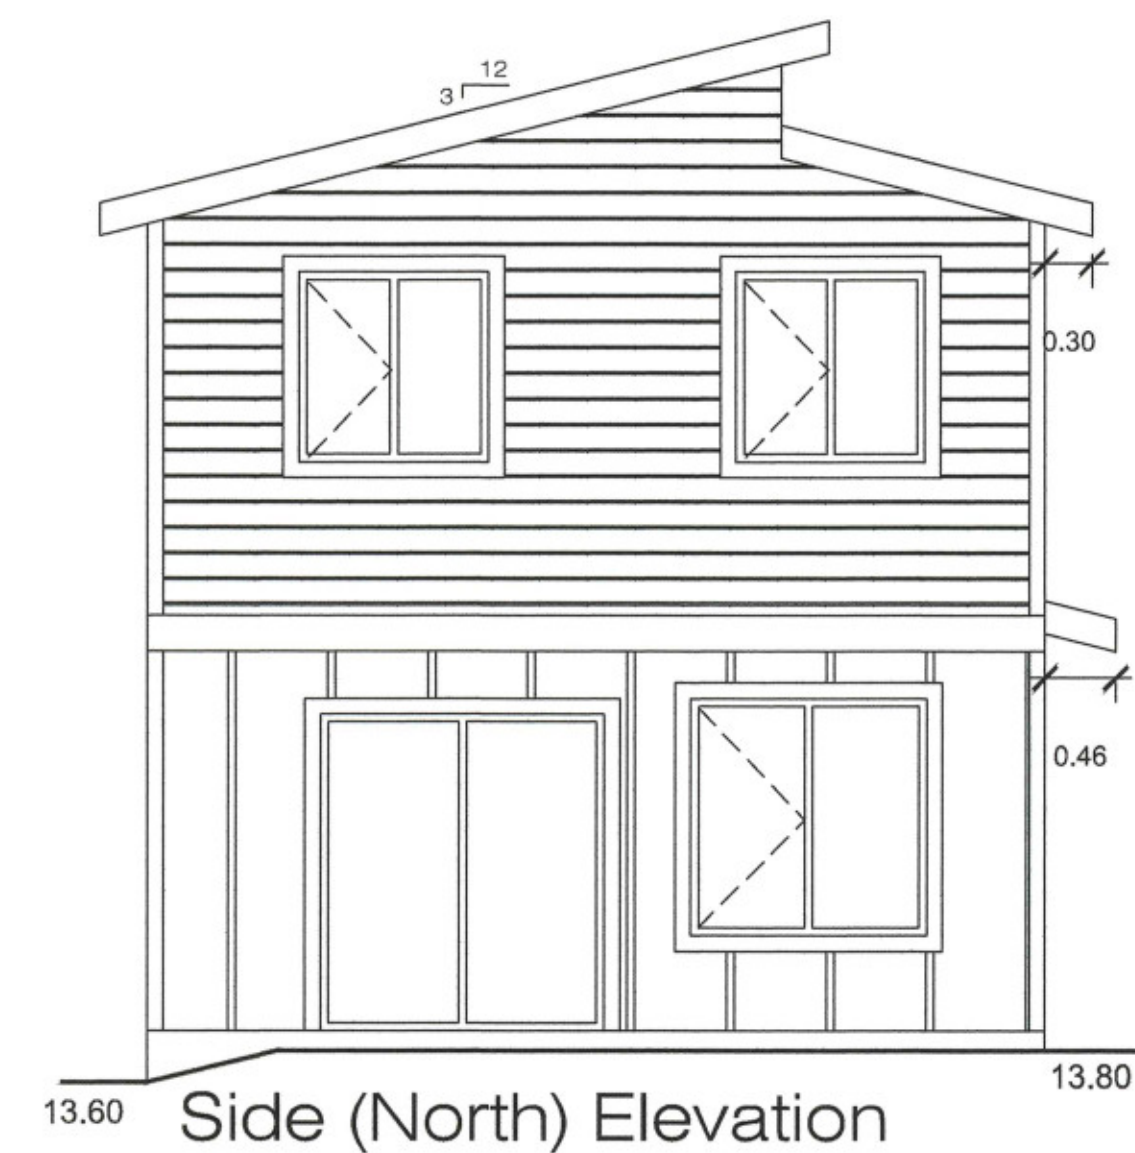
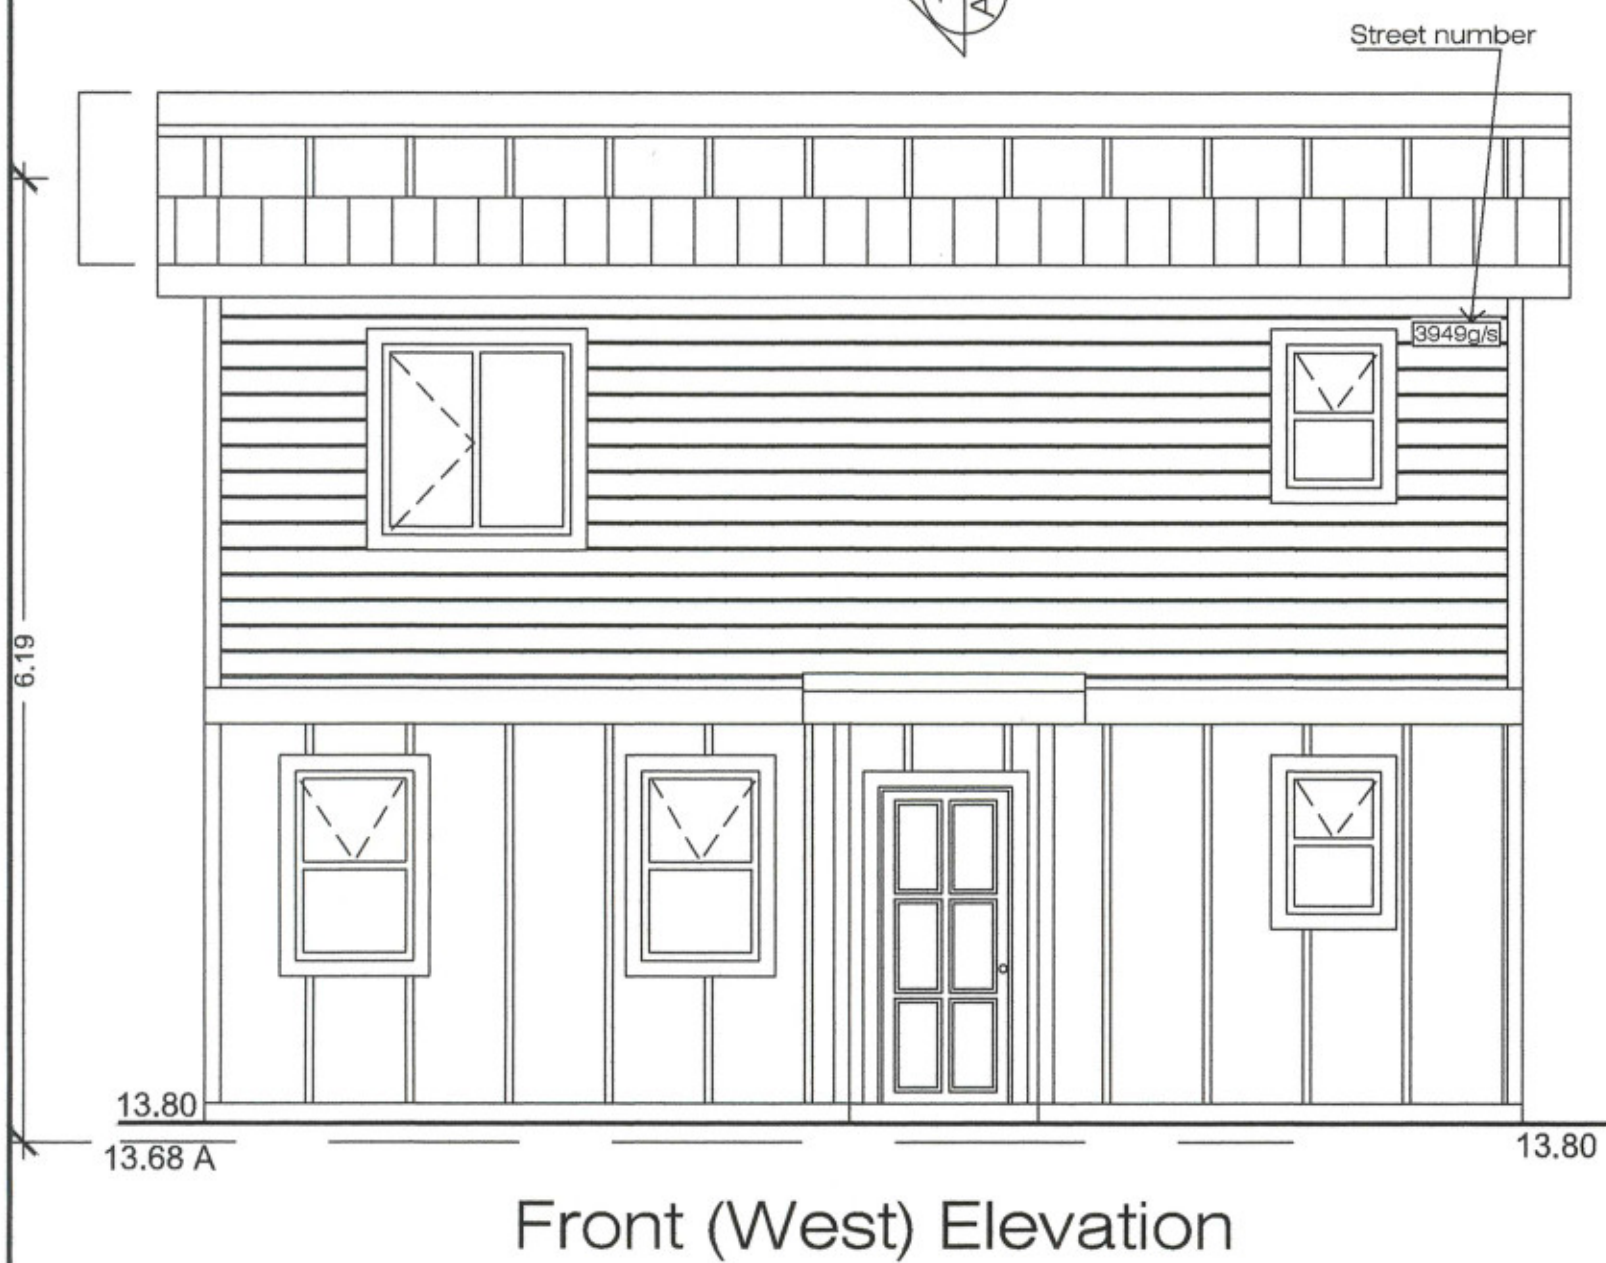


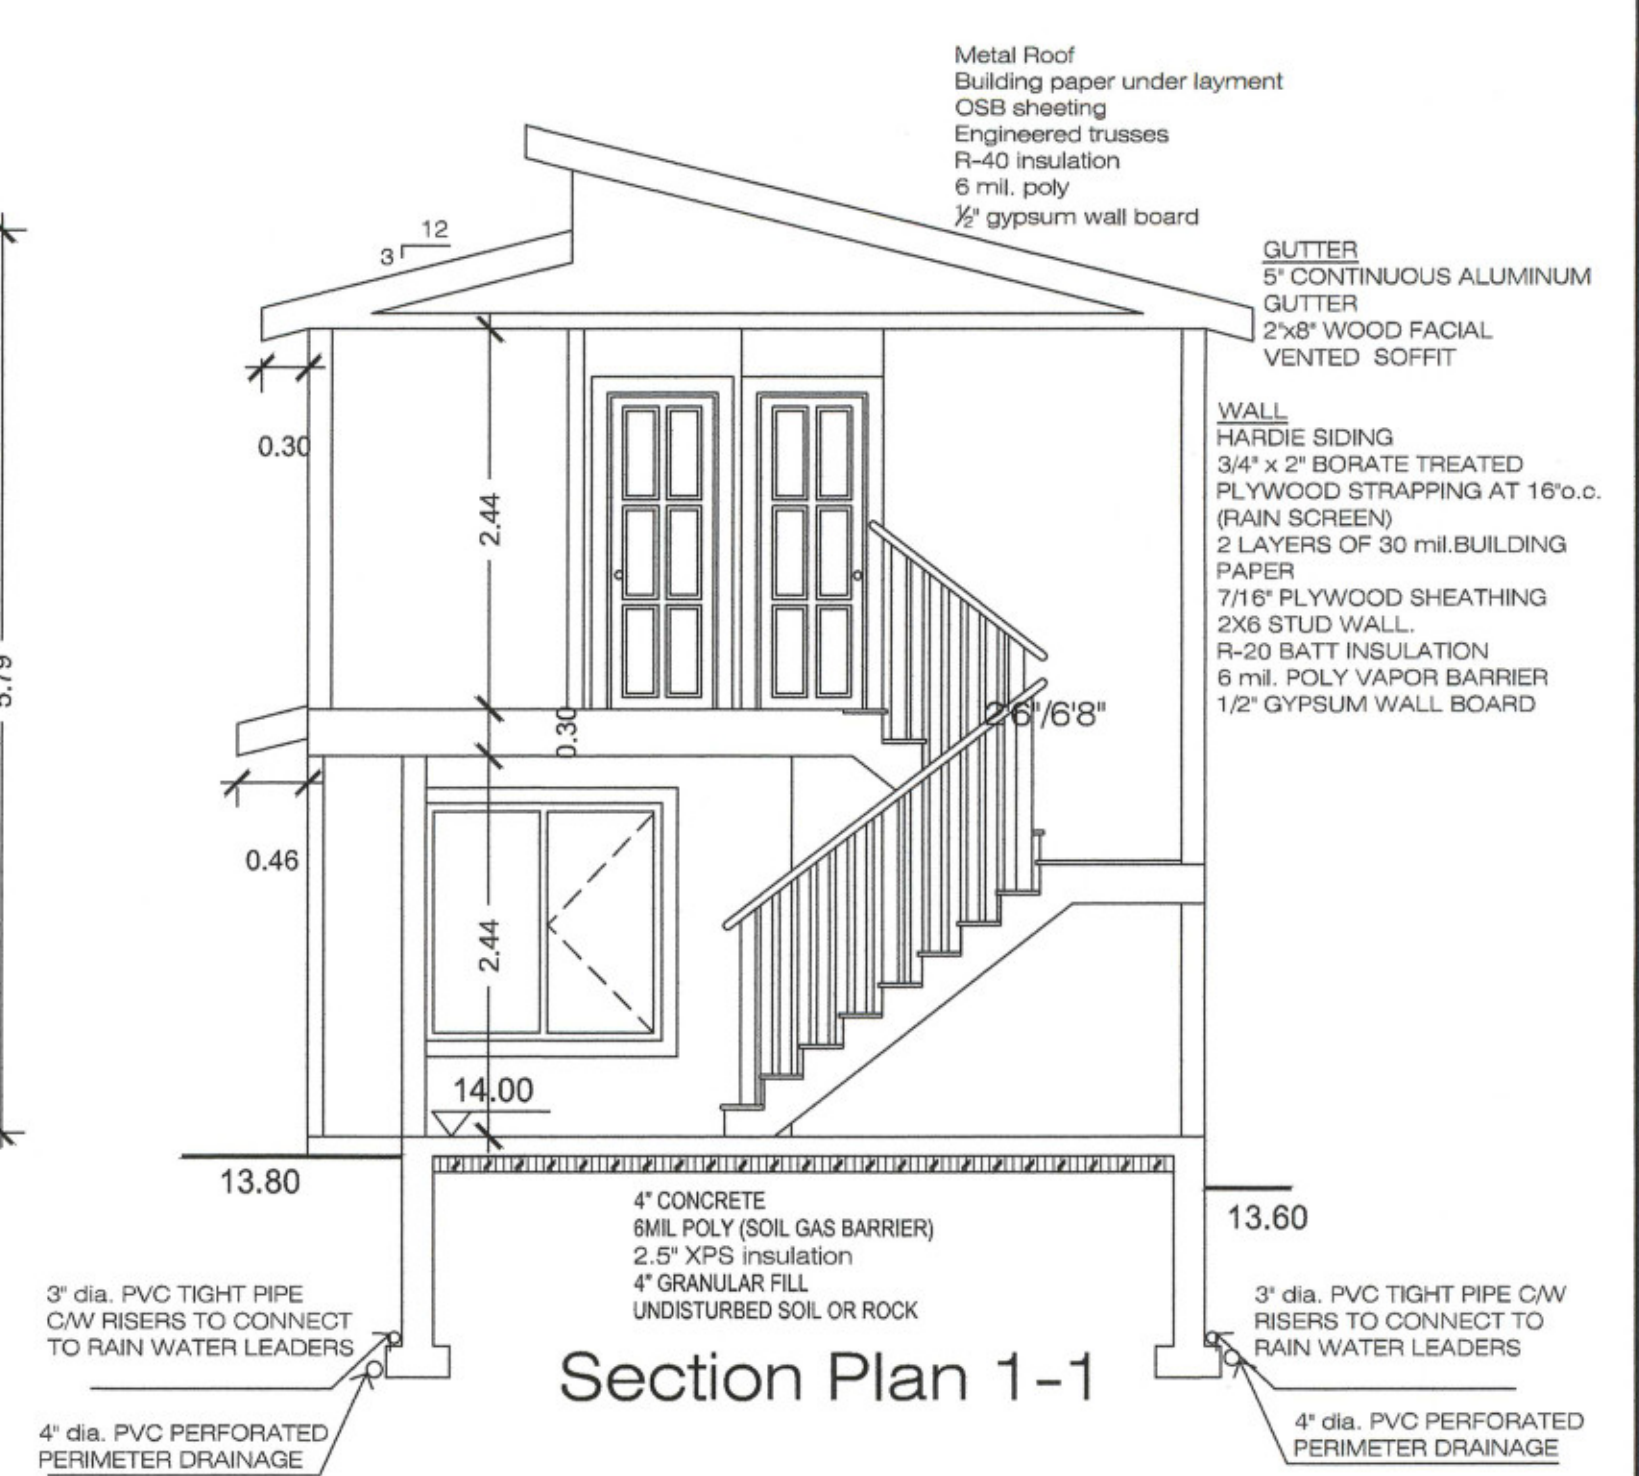

View of the house from the garden suite

EXTERIOR FINISHES SCHEDULE					
A	ROOFING:	ASPHALT ROOFING WITH RAISED RIDGE & HIP CAPS	MIDNIGHT BLACK SHINGLE	D	WALL FINISH:
B	GUTTER & SOFFIT:	BLACK ALUMINUM GUTTER WITH WHITE ALUMINUM SOFFIT	SOFFIT: WHITE GUTTER: BLACK	E	WINDOW & DOOR TRIM:
C	WALL FINISH:	HARDIE-PANEL SIDING LAPPED TO 6" EXP.	SHERWIN WILLIAMS, EARL GREY SW 7060	E	CORNER TRIM:
					HARDIE-PANEL SIDING with 1x3 vertical trim
					1x4 TRIM BOARDS - PAINTED/ STAINED AS PER BUILDERS SPEC
					1x4 CORNER BOARDS - PAINTED/ STAINED AS PER BUILDERS SPEC
					SHERWIN WILLIAMS, RHINESTONE SW 7056
					SHERWIN WILLIAMS, EIDER WHITE SW 7014
					SHERWIN WILLIAMS, PERLE NOIR SW 8154

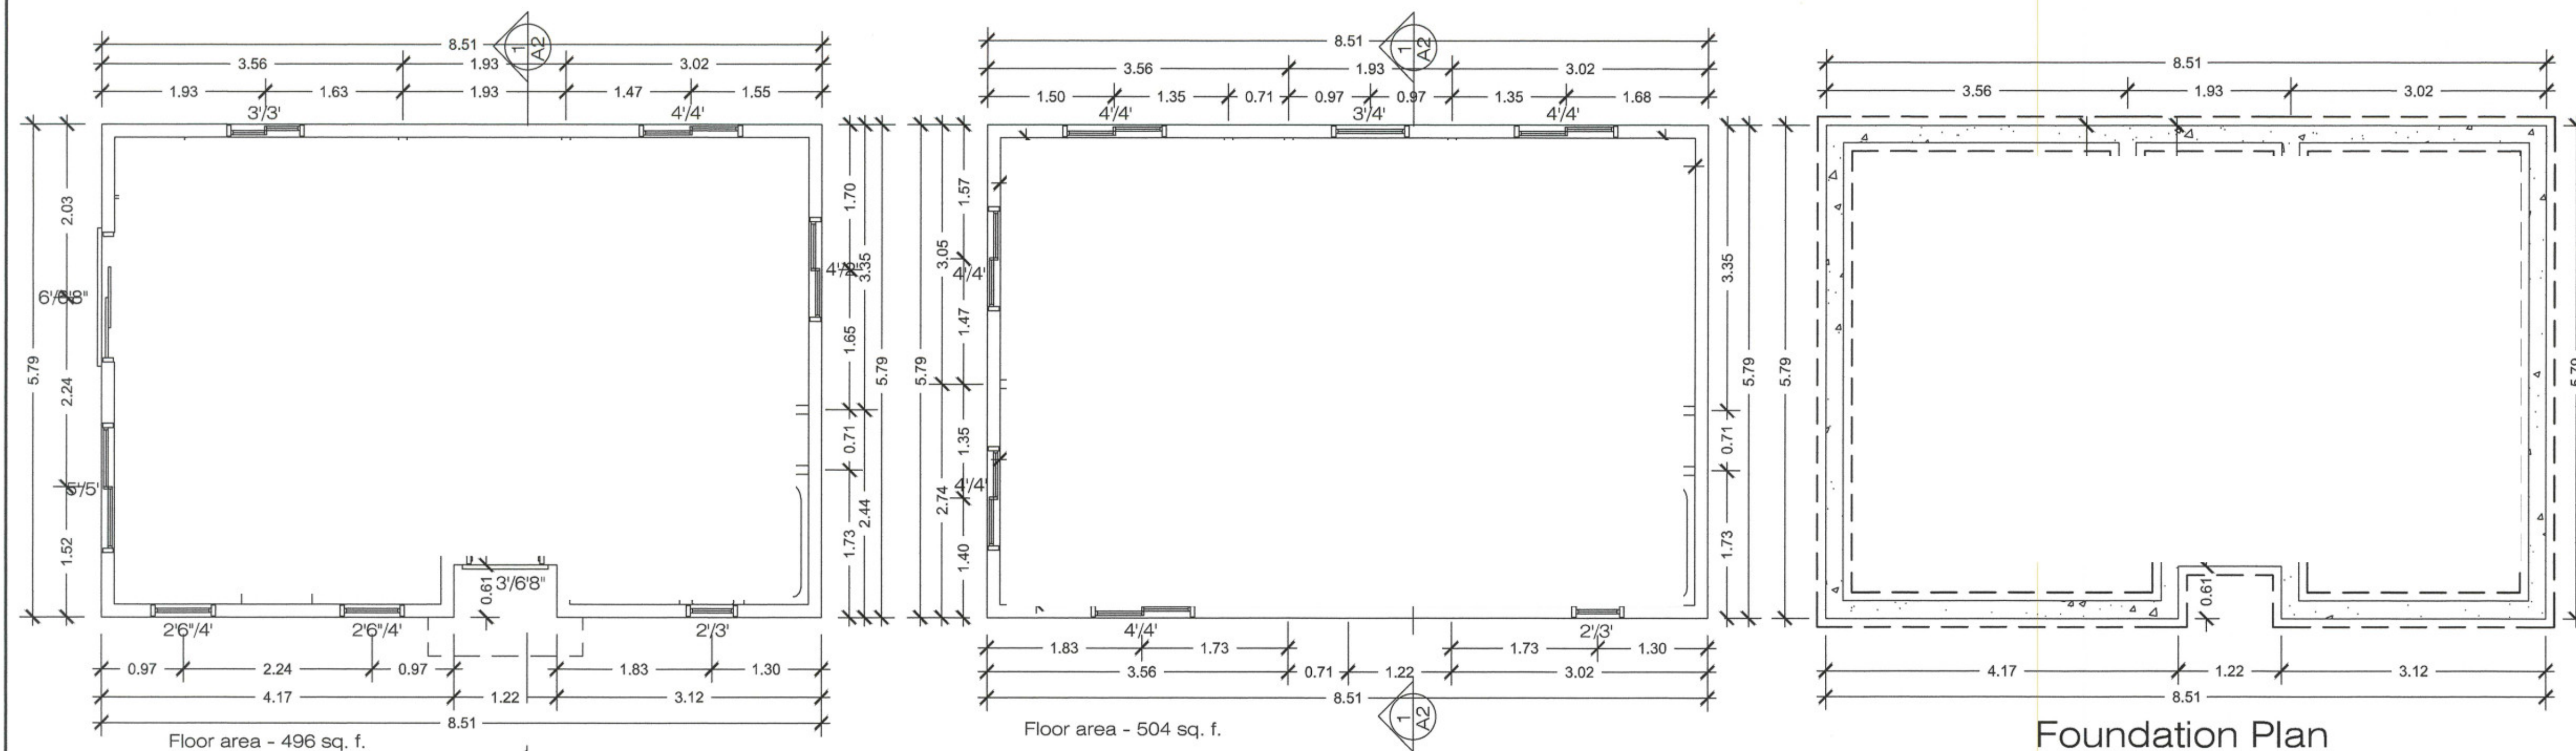

Feb. 12, 2022	Permit Application	4563 Gordon Point Dr., Victoria, BC, V8N6L3
REVISIONS		TITLE:
PROJECT:	3949 Wilkinson Road	Garden Suite
	Proposed Garden Suite	
SCALE:	DRAWN BY:	SHEET:
1/4"=1'-0"	V. Melamed	A2
DATE:	CHECKED BY:	
	V. Melamed	

MODERN HOME DESIGN
Phone: (250) 391-1056
Cell: (250) 888-5617
Fax: (250) 391-1067
Email: moderndesign@shaw.ca