


Scale - 1:100




PLANT LIST									
ID	QTY.	LATIN NAME	COMMON NAME	SIZE	ID	QTY.	LATIN NAME	COMMON NAME	SIZE
PL1	8	PINUS MUGO	MUGO PINE	1-2 GAL	PL4	5	JUNIPERUS CHINENSIS	JUNIPER GOLD LACE	1-2 GAL
PL2	8	NASSELLA TENUSSIMA	MEXICAN FEATHER GRASS	1-2 GAL	PL5	5	JUNIPERUS	JUNIPERUS SHRUB	1-2 GAL
PL3	4	HAKONECHLOA MACRA	JAPANESE FOREST GRASS	1-2 GAL	TR1	1	ACER PALMATUM 'SANGO KAKU'	CORAL BARK JAPANESE MAPLE	5 GAL


**RECEIVED**  
 June 03, 2024  
 PLANNING DEPT.  
 DISTRICT OF SAANICH

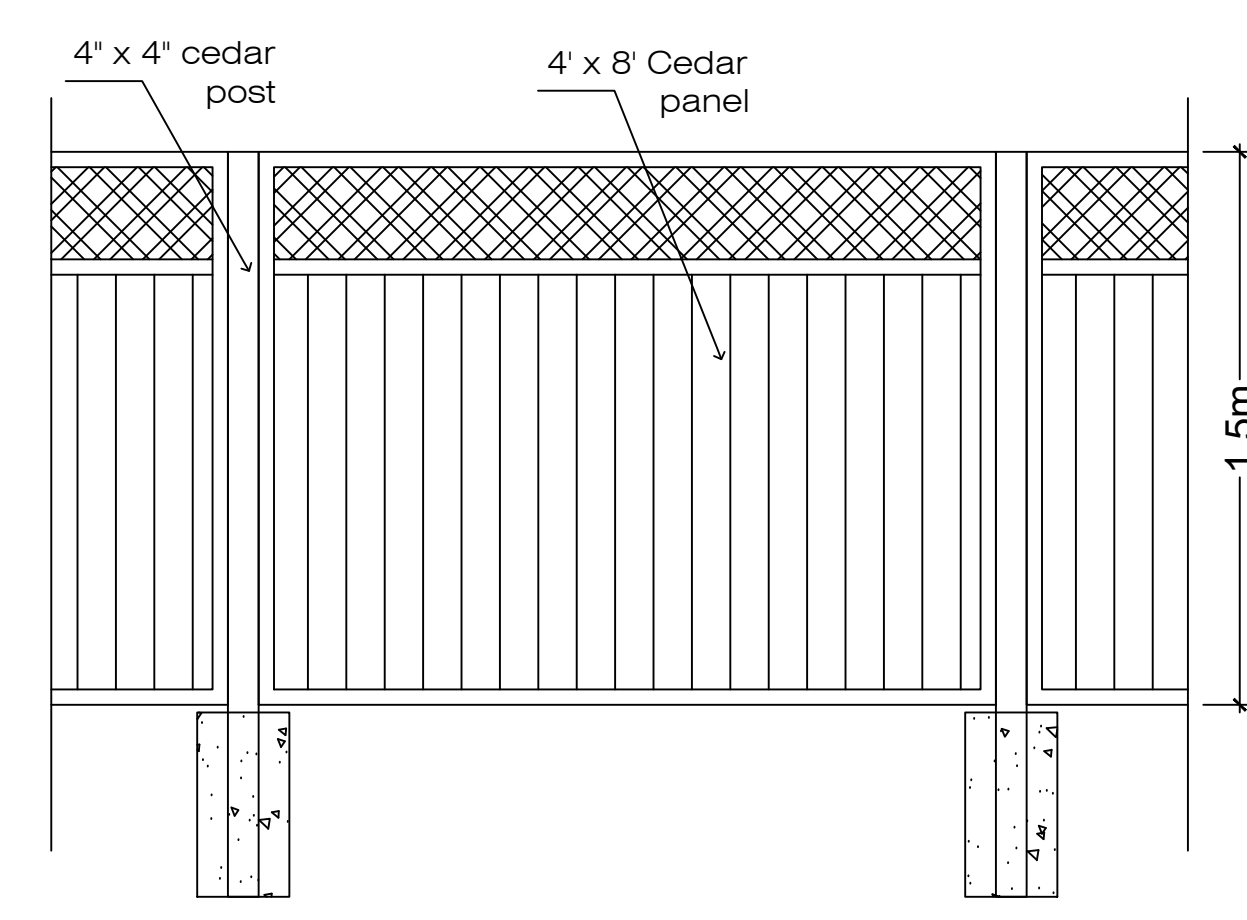

Existing fence detail

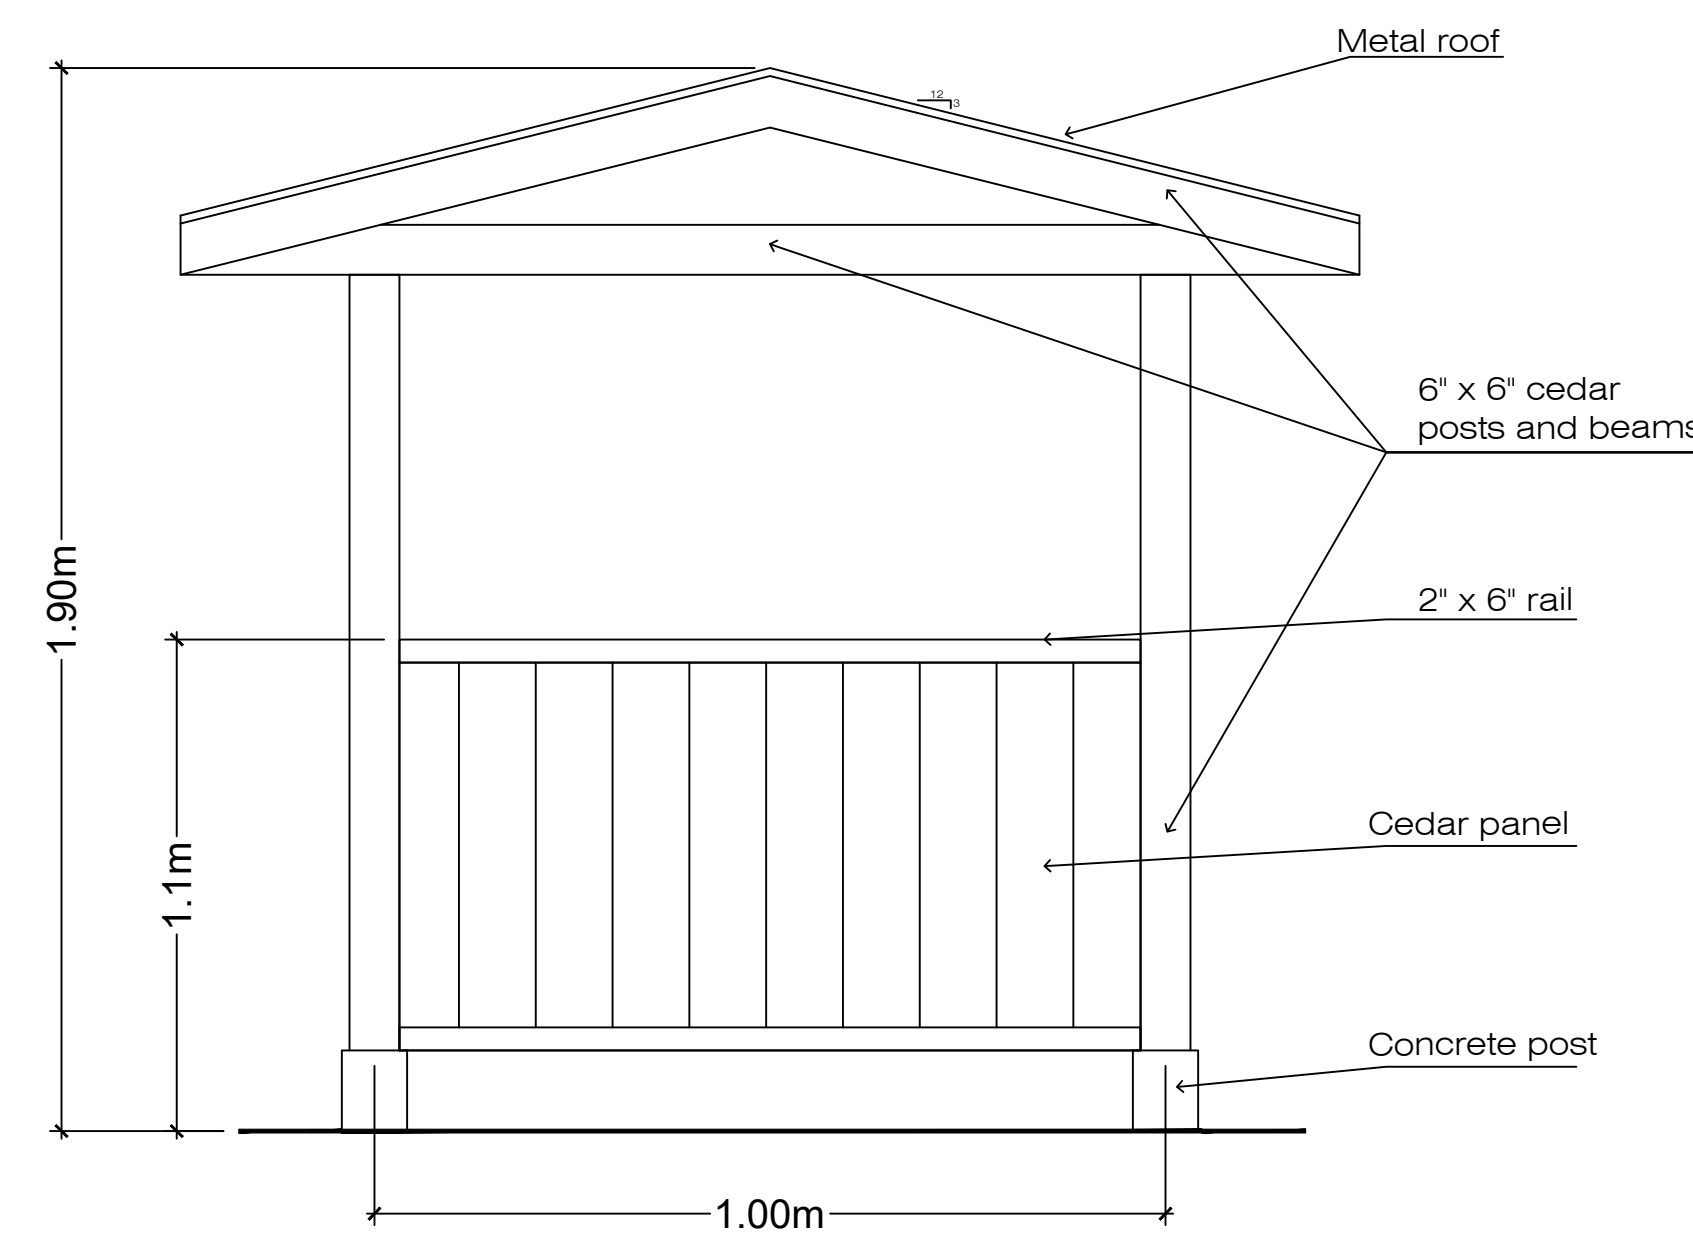

Waste containers and bicycles shelter detail

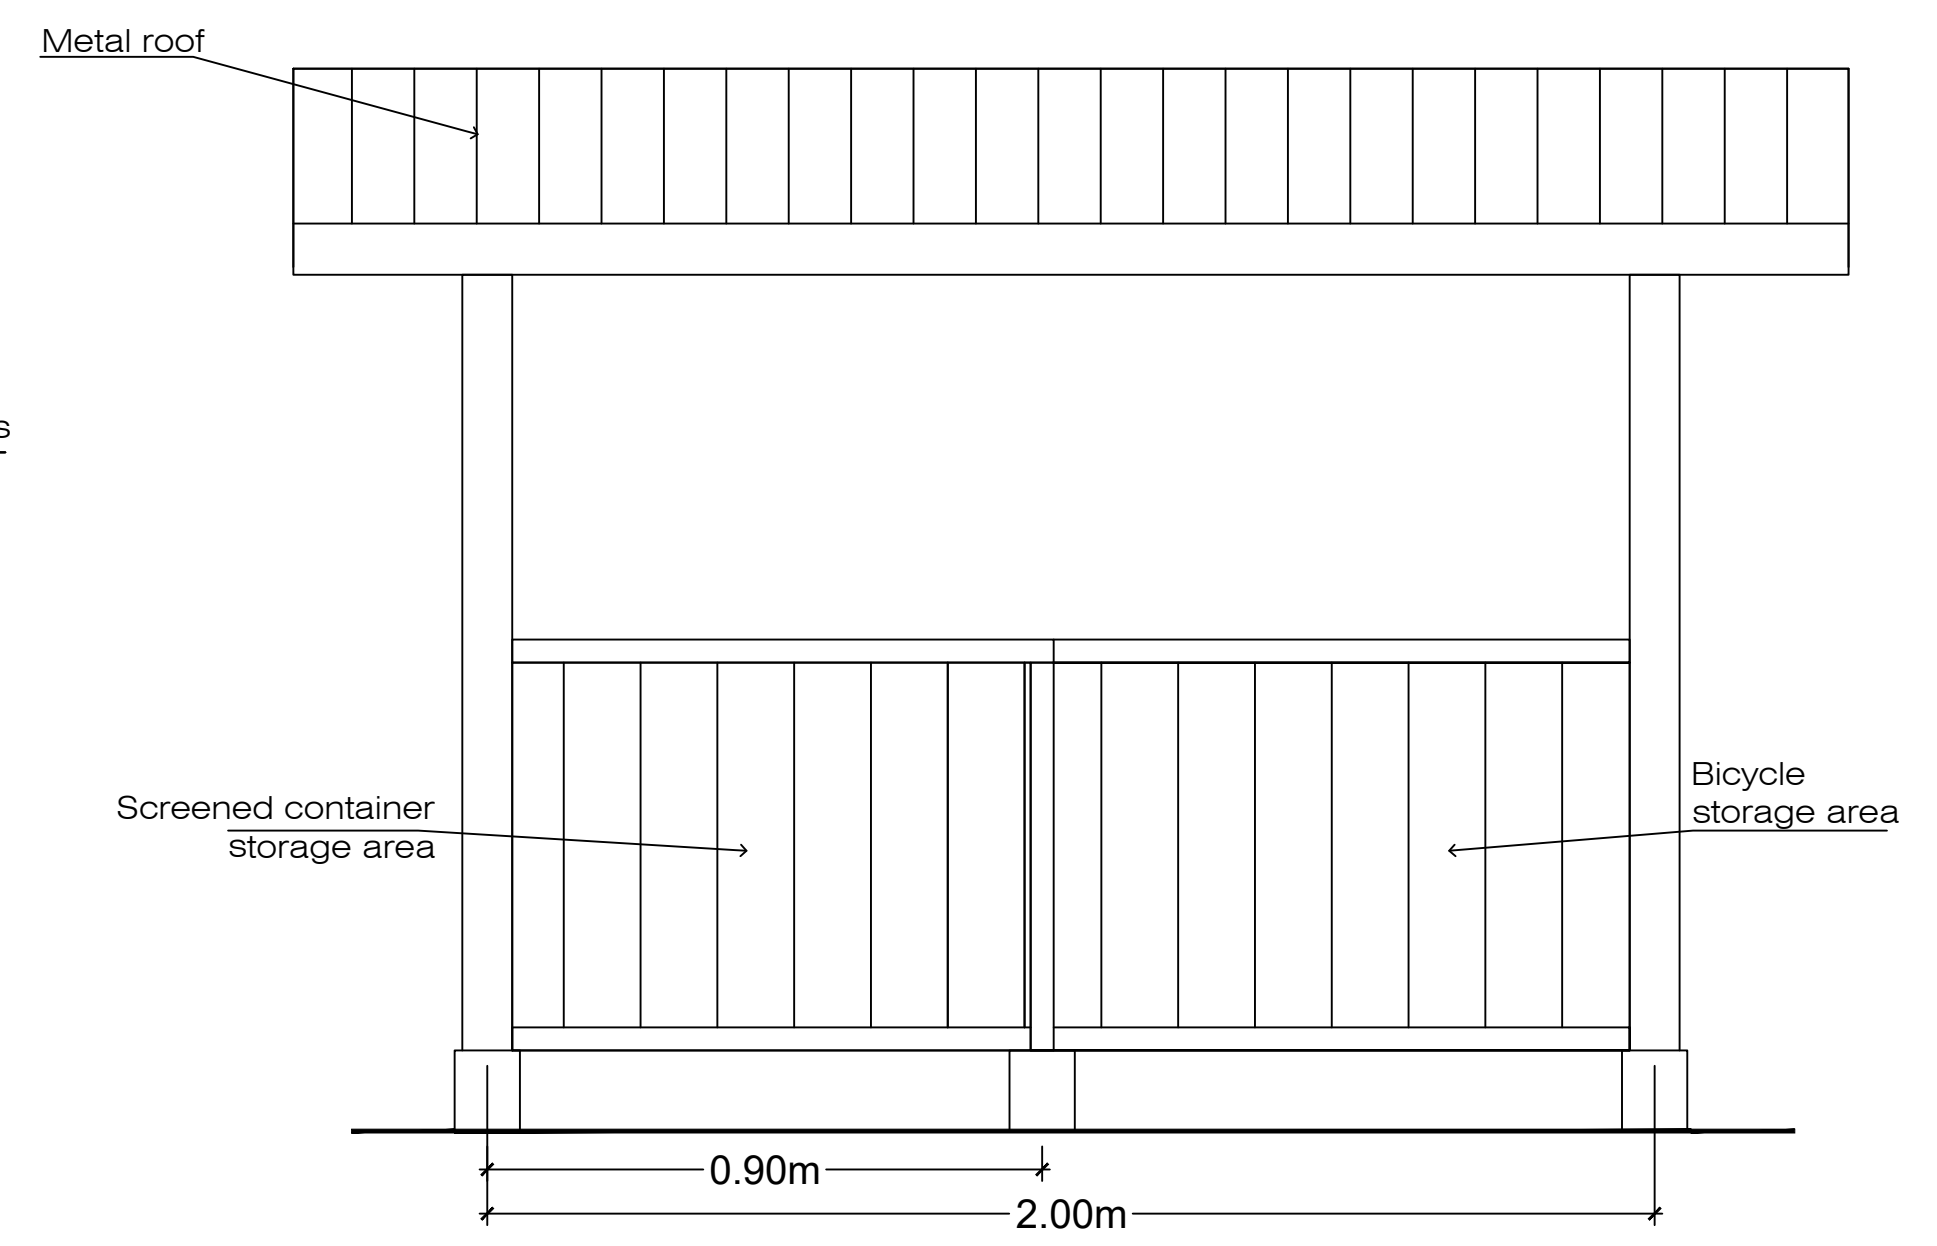

Sept. 13, 2023	Permit Application
REVISIONS	
PROJECT: 3967 Saanich Road	
Proposed Garden Suite	
MODERN HOME DESIGN	Phone: (250) 391-1056 Cell: (250) 888-5617 Email: moderndesign@shaw.ca
4563 Gordon Point Dr., Victoria, BC, V8N6L3	
TITLE: Landscape Plan	
SCALE: 1:100	DRAWN BY: V. Melamed
DATE:	CHECKED BY: V. Melamed
SHEET: <b>A3</b>	