



C:\Users\Hitesh Parekh\Google Drive (villawork18@gmail.com)\DESIGN ONLY\4291 GORDON HEAD_VA - Design\199 - REVIT models\4291 Gordon Head Rd CPT.rvt

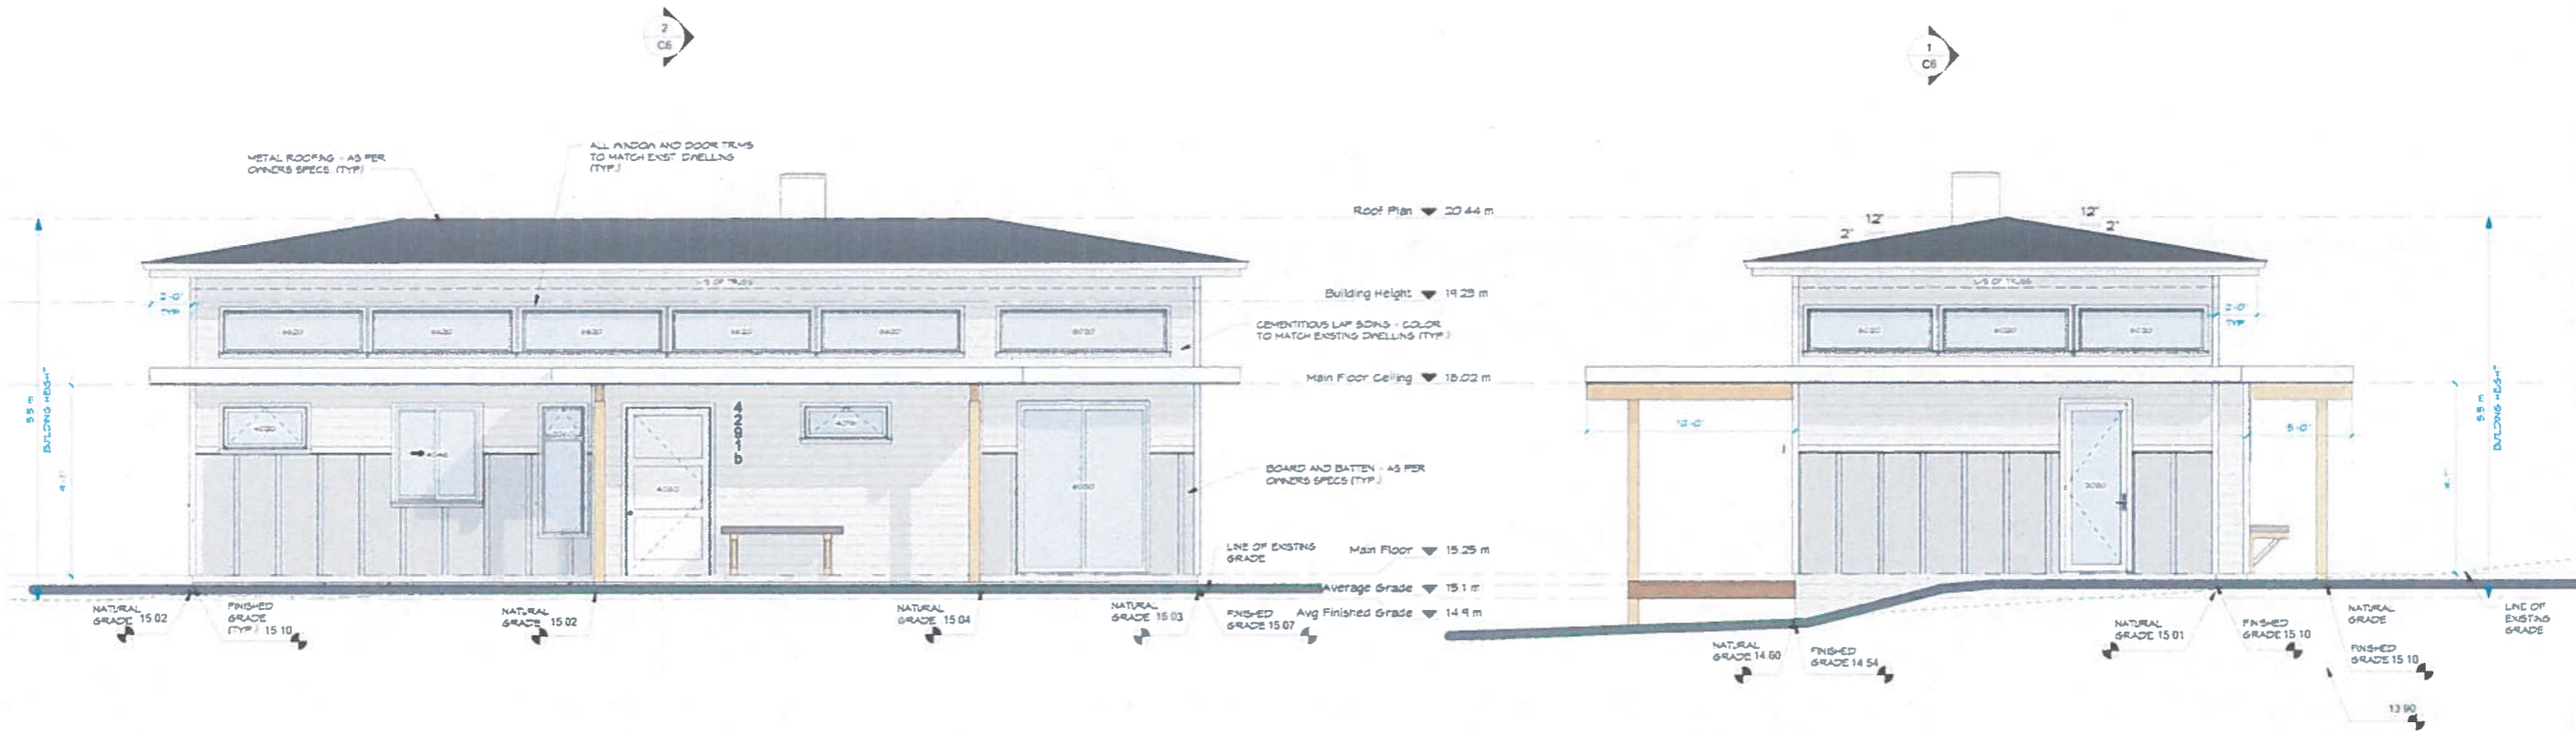

1 Front (West)
1/4" = 1'-0"

2 Left (North)
1/4" = 1'-0"

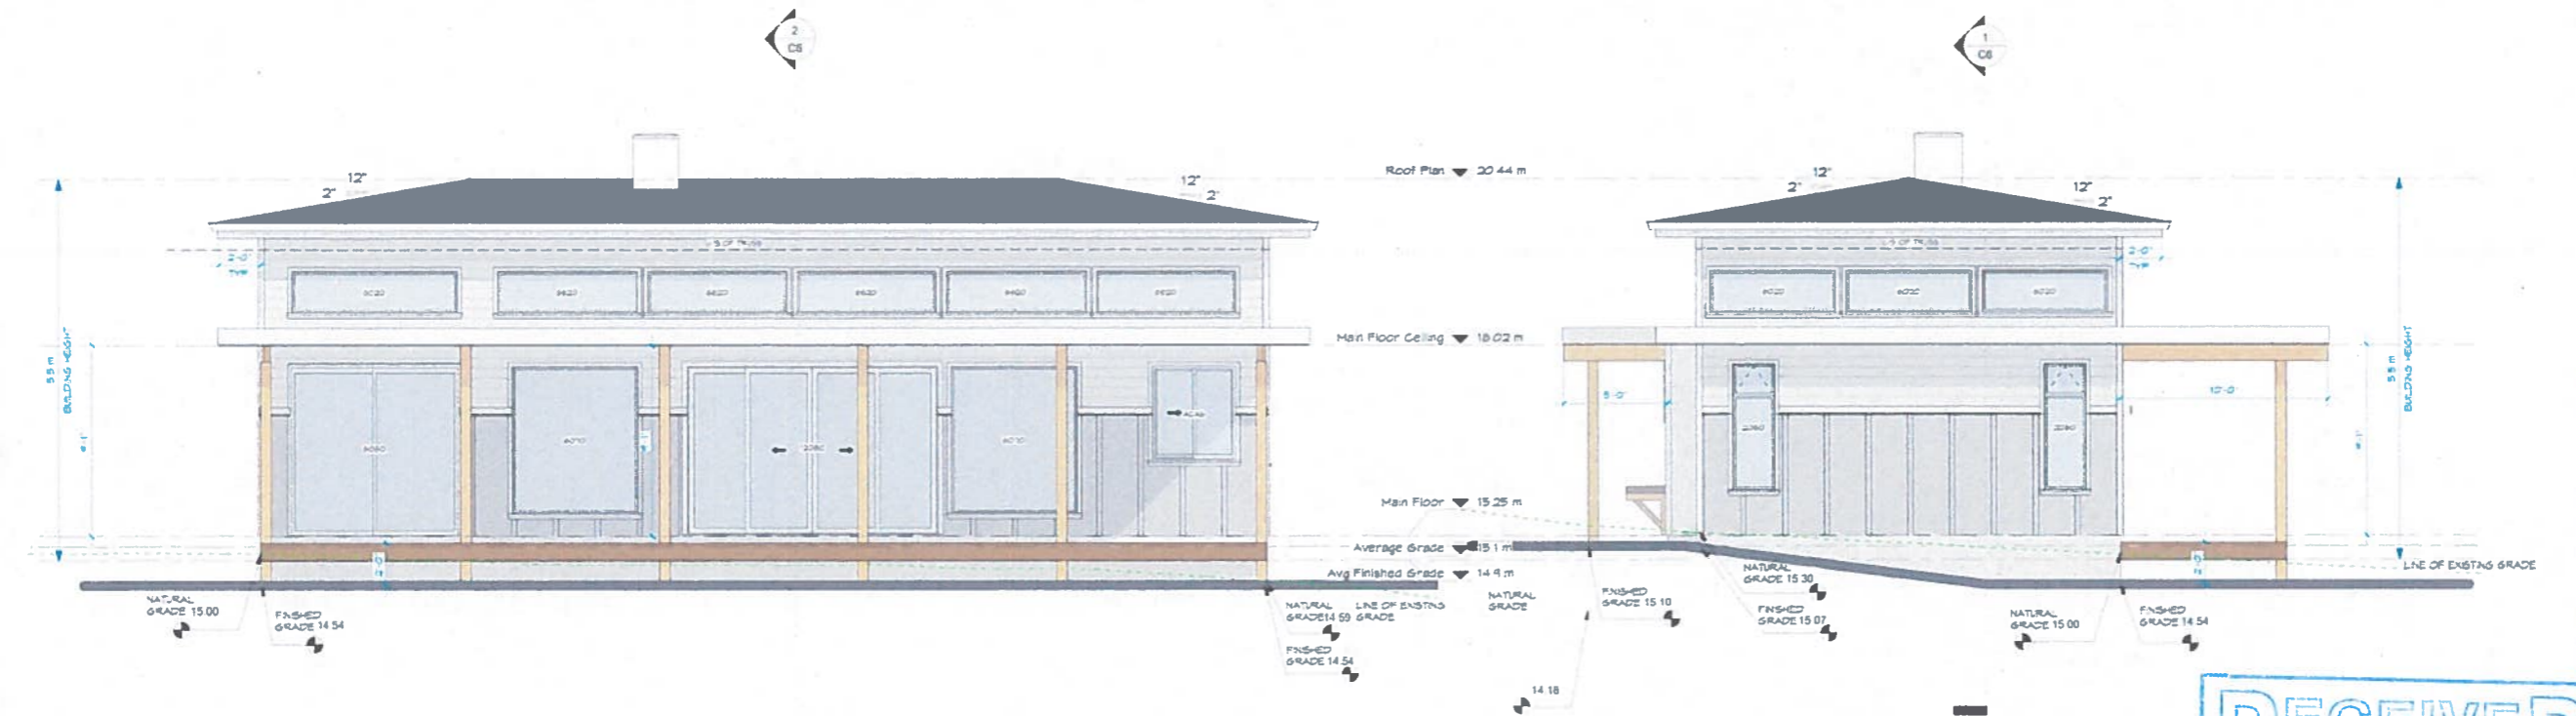

3 Rear (East)
1/4" = 1'-0"

4 Right (South)
1/4" = 1'-0"

RECEIVED
AUG 10 2021
PLANNING DEPT.
DISTRICT OF SAANICH

Villamar
DESIGN
6815A
WYANESS ROAD
VICTORIA, BC
V8M 2A7
778-957-4888

4291 Gordon
Head Rd

Patrick &
Diana White

DEVELOPMENT
PERMIT

DATE ISSUED FOR
JULY 23, 2021 DEVELOPMENT PERMIT

Elevations

SHEET ISSUE DATE
JULY 26, 2021
PROJECT NUMBER Project Number
DRAWN BY HP
CHECKED BY DE

C5

SCALE 1/4" = 1'-0"