


C:\Users\Hitesh Parekh\Google Drive (villawork18@gmail.com)\DESIGN ONL\Y4291 GORDON HEADVA - Design\99 - REVIT models\4291 Gordon Head Rd DP.rvt

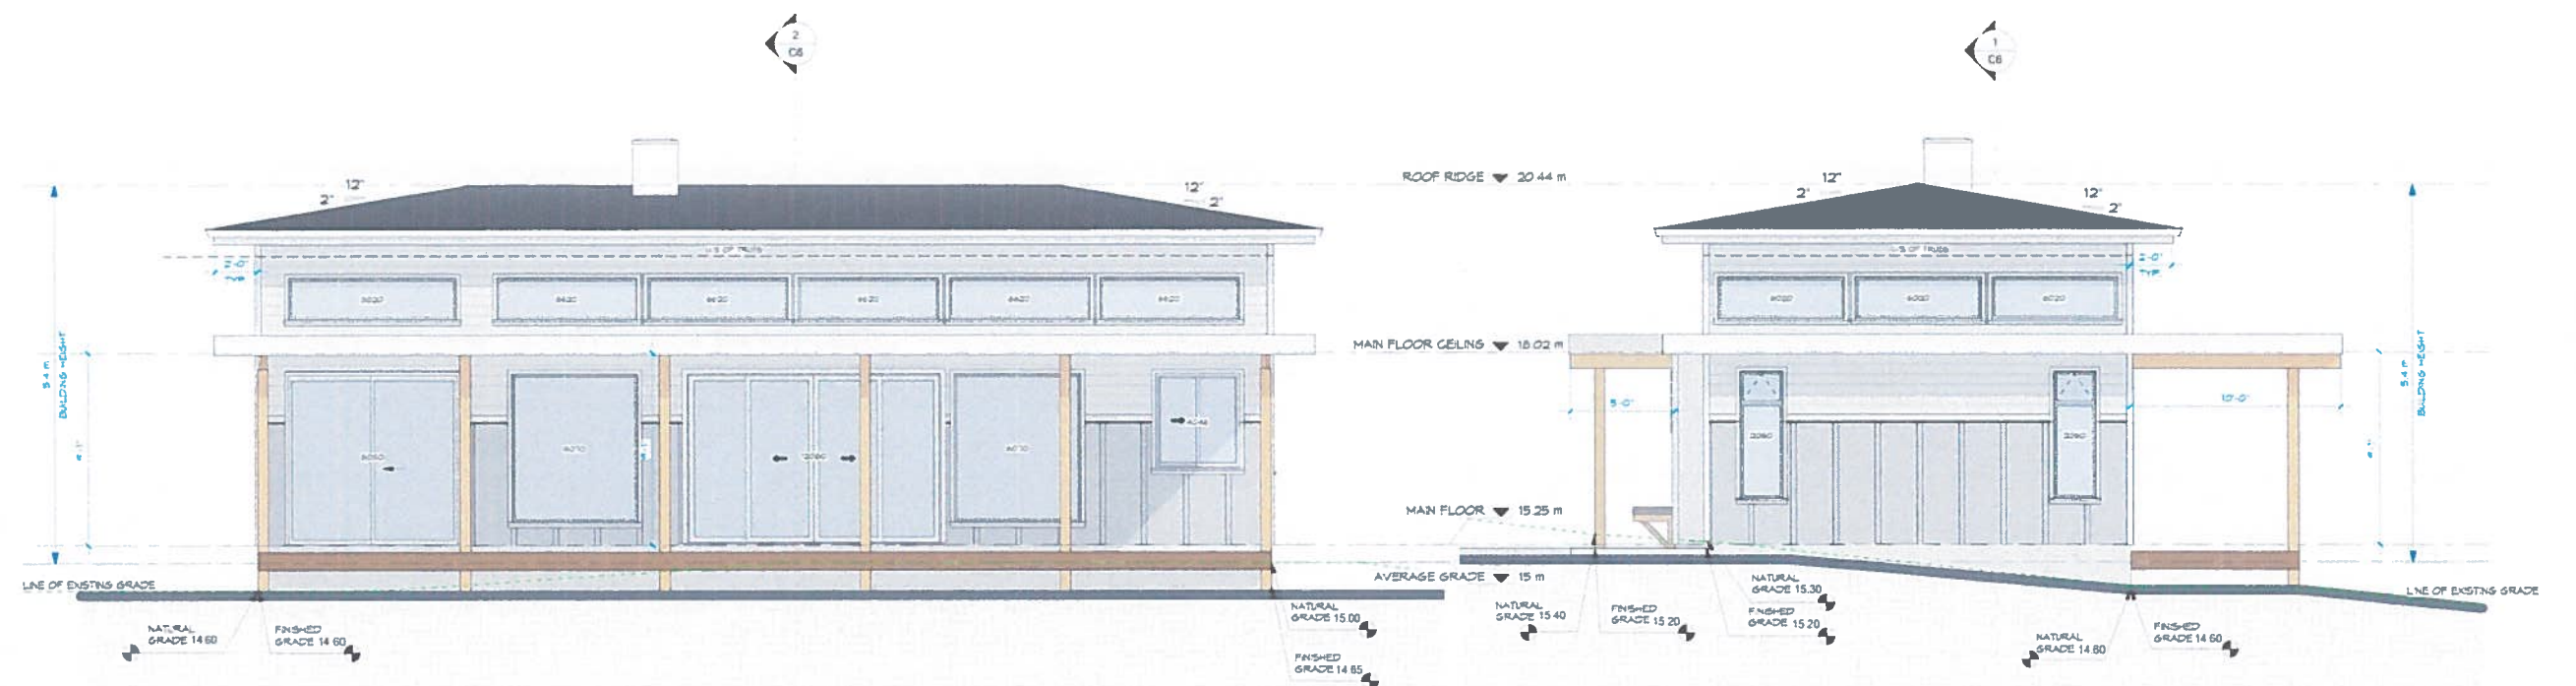

1 FRONT (WEST)
1/4" = 1'-0"

2 LEFT (NORTH)
1/4" = 1'-0"



3 REAR (EAST)
1/4" = 1'-0"

4 RIGHT (SOUTH)
1/4" = 1'-0"

Villamar
DESIGN

6855A
VERANESS ROAD
VICTORIA, BC
V8M 2A7
778-951-4088

4291 Gordon
Head Rd

Patrick &
Diana White

DEVELOPMENT
PERMIT

DATE	ISSUED FOR
2022-01-20	DEVELOPMENT PERMIT

Elevations

SHEET ISSUE DATE
2022-01-28

PROJECT NUMBER 2116
DRAWN BY HP
CHECKED BY DE

C5

SCALE 1/4" = 1'-0"

