



1 Perspective View - South West  
SCALE =



2 Perspective View - To South Entrance  
SCALE =

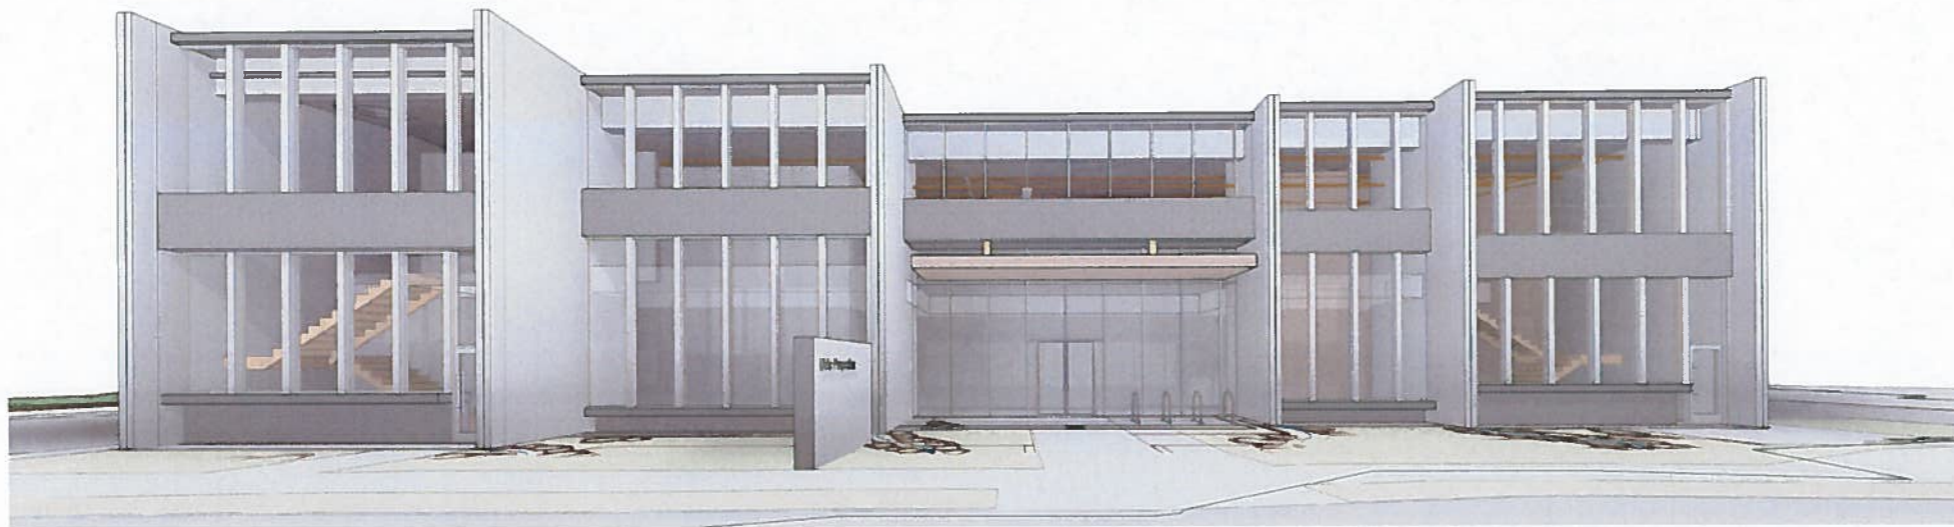

3 Perspective View - Main Entrance  
SCALE =

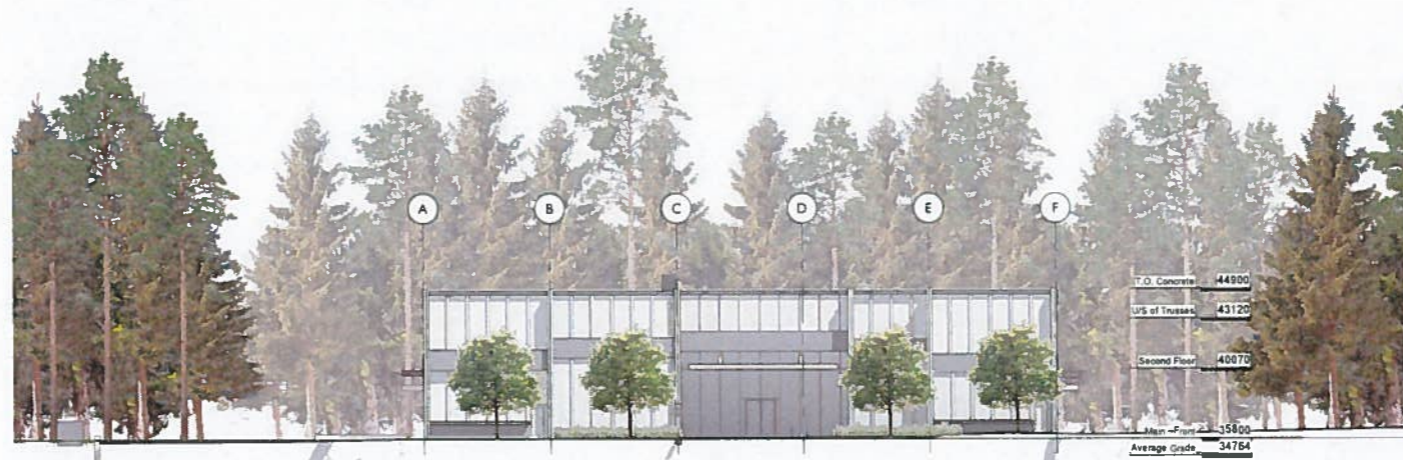

4 Street Elevation  
SCALE = 1 : 200

**RECEIVED**  
JUL 13 2020  
PLANNING DEPT.  
DISTRICT OF SAANICH

NO	DESCRIPTION	DATE
B	CDP Amendment - Revision 1	2020/07/08
A	Development Permit Amendment	2019/12/20



CASCADIA ARCHITECTS INC

Copyright © 2020. These drawings and design are the property of Cascadia Architects Inc. and shall remain the property of Cascadia Architects Inc. All rights reserved. No part of these drawings shall be used for any purpose without the written consent of Cascadia Architects.

Project		VI Tech Park - Phase I	
Client		UVic Properties	
Sheet Name		Streetscape and 3D views Site IA	
Date		2020-07-08 9:01:52 AM	
Scale	1 : 200	Project #	1912
Revision	2020 07 08	Revision	B
Sheet #	A003		