
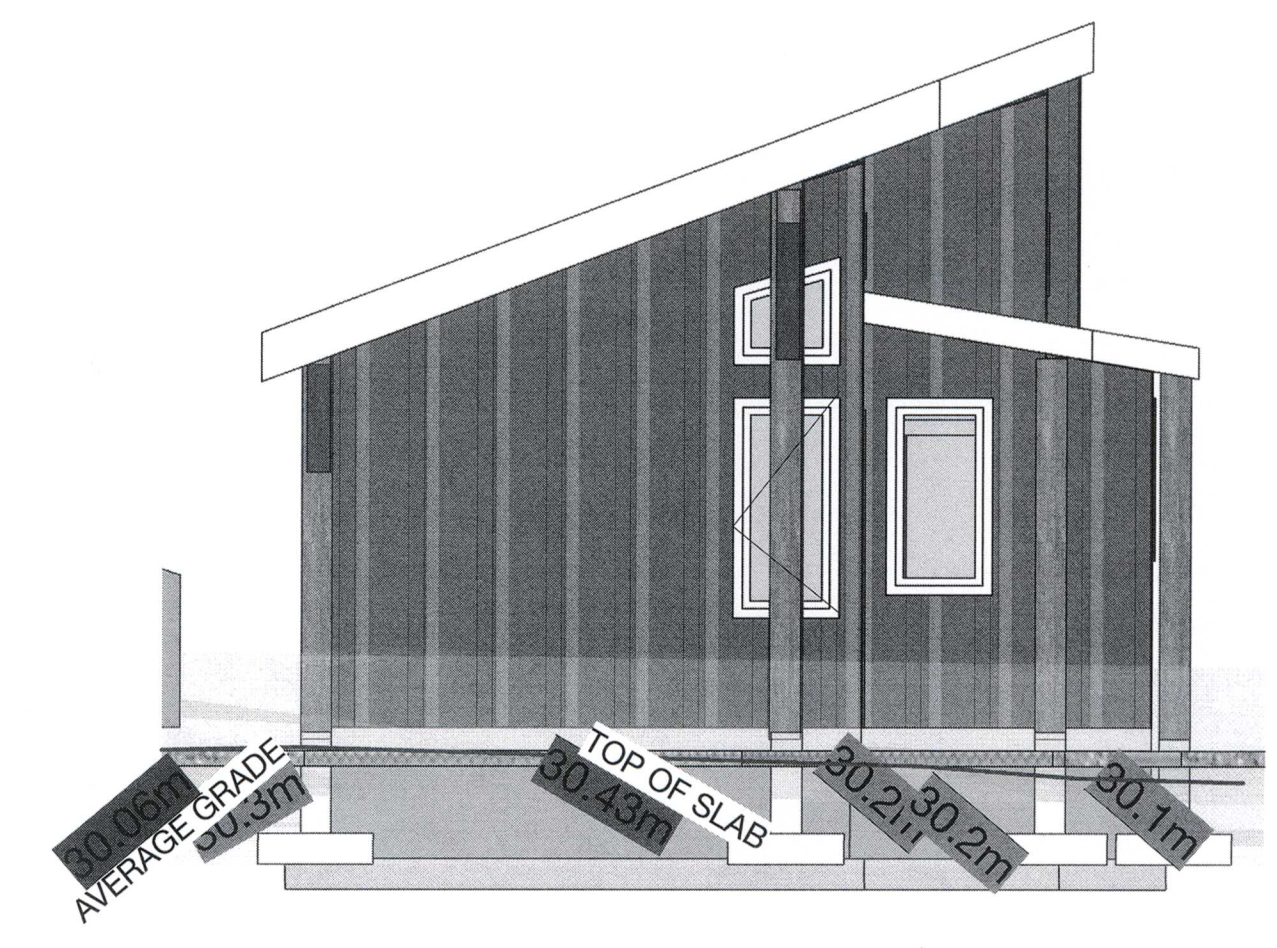


Hardi-Panel or similar cement board
 Board and Batten - Sherwin Williams Peppercorn or similar
 White trim
 Natural wood stain on posts and privacy fence panels

1 FRONT (SOUTH) ELEVATION
 1:50

2 SIDE (EAST) ELEVATION
 1:50

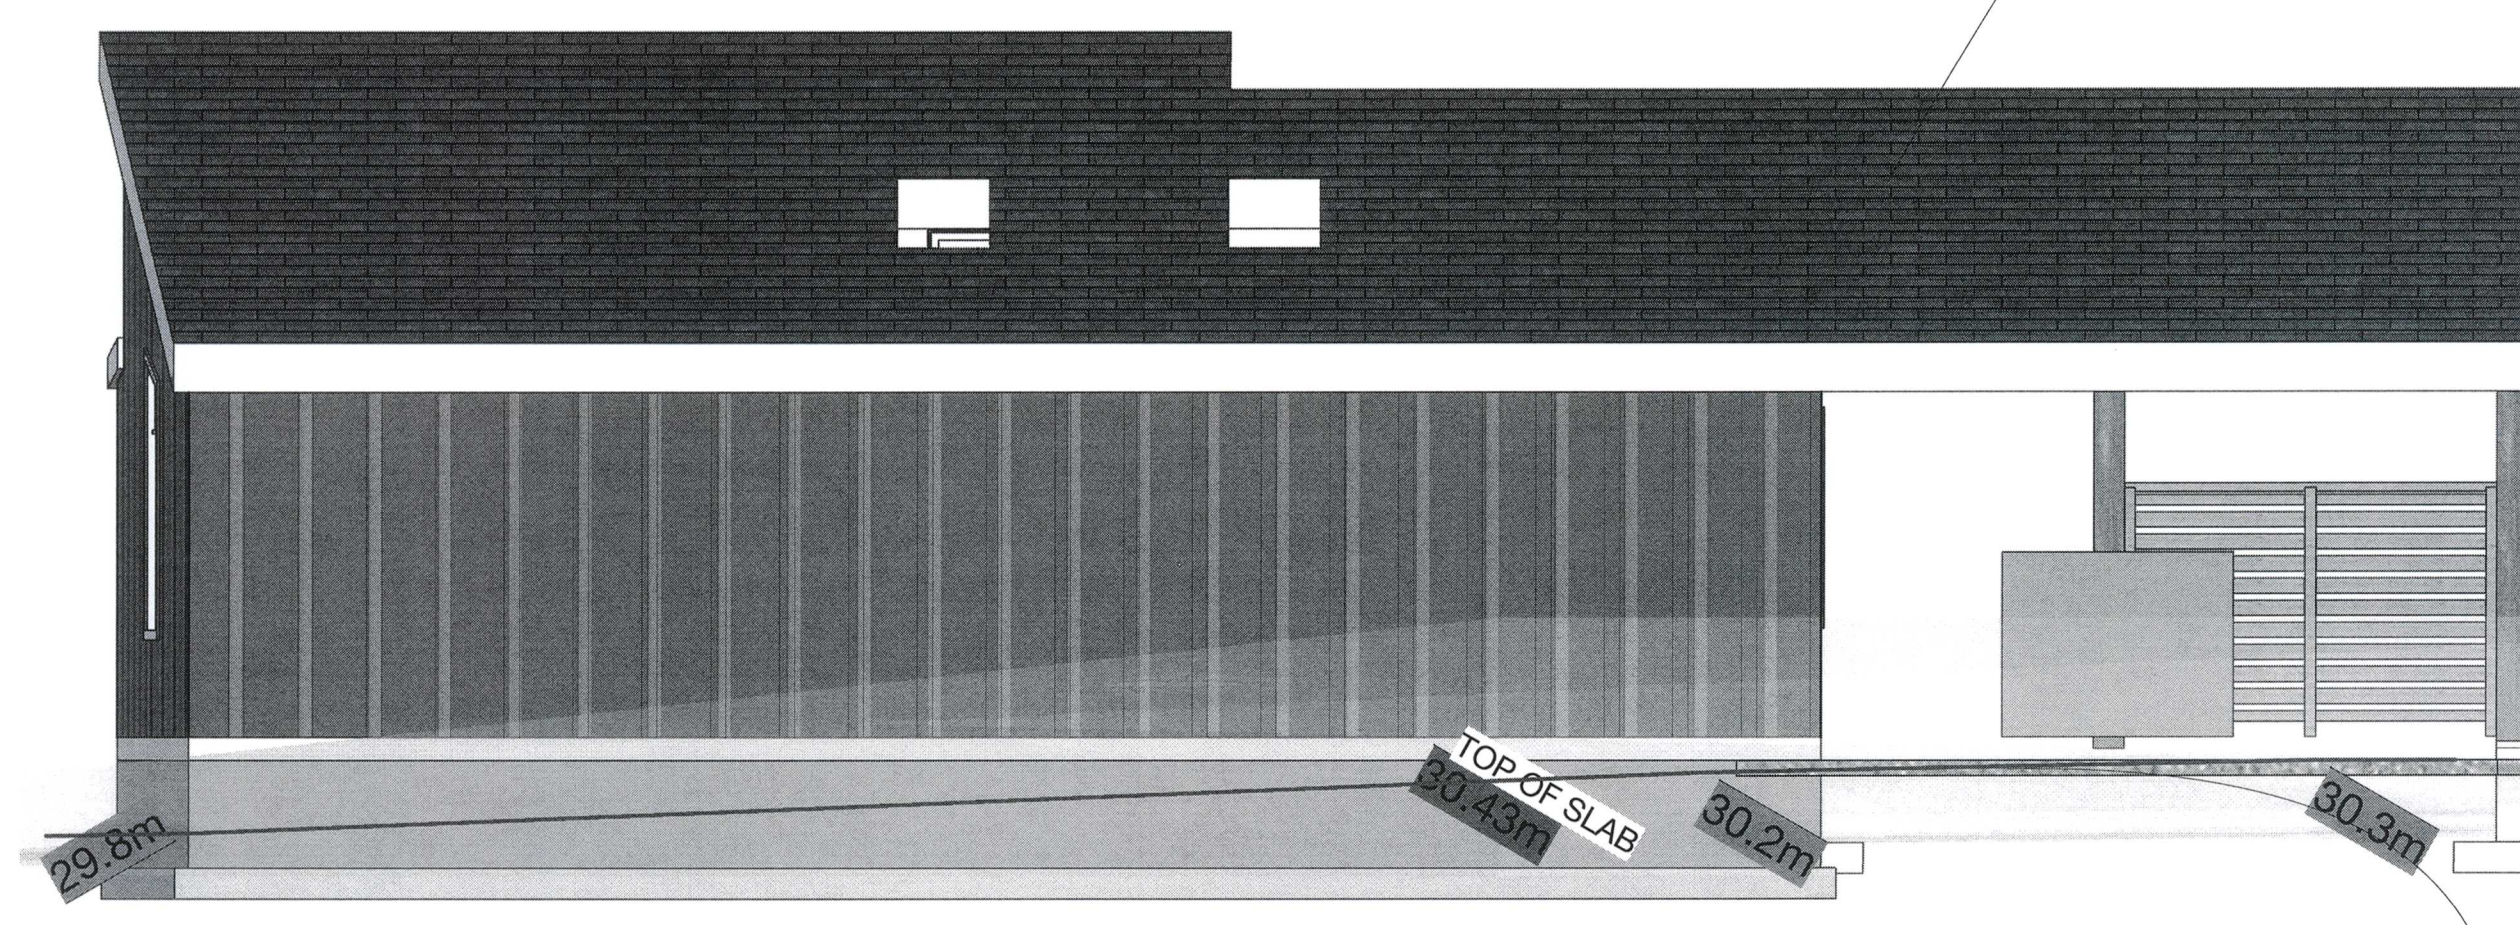

EXISTING AND FINISHED GRADE (SAME)

3 REAR (NORTH) ELEVATION
 1:50

4 SIDE (WEST) ELEVATION
 1:50

