






3 PLAN KEY
 A005 NTS

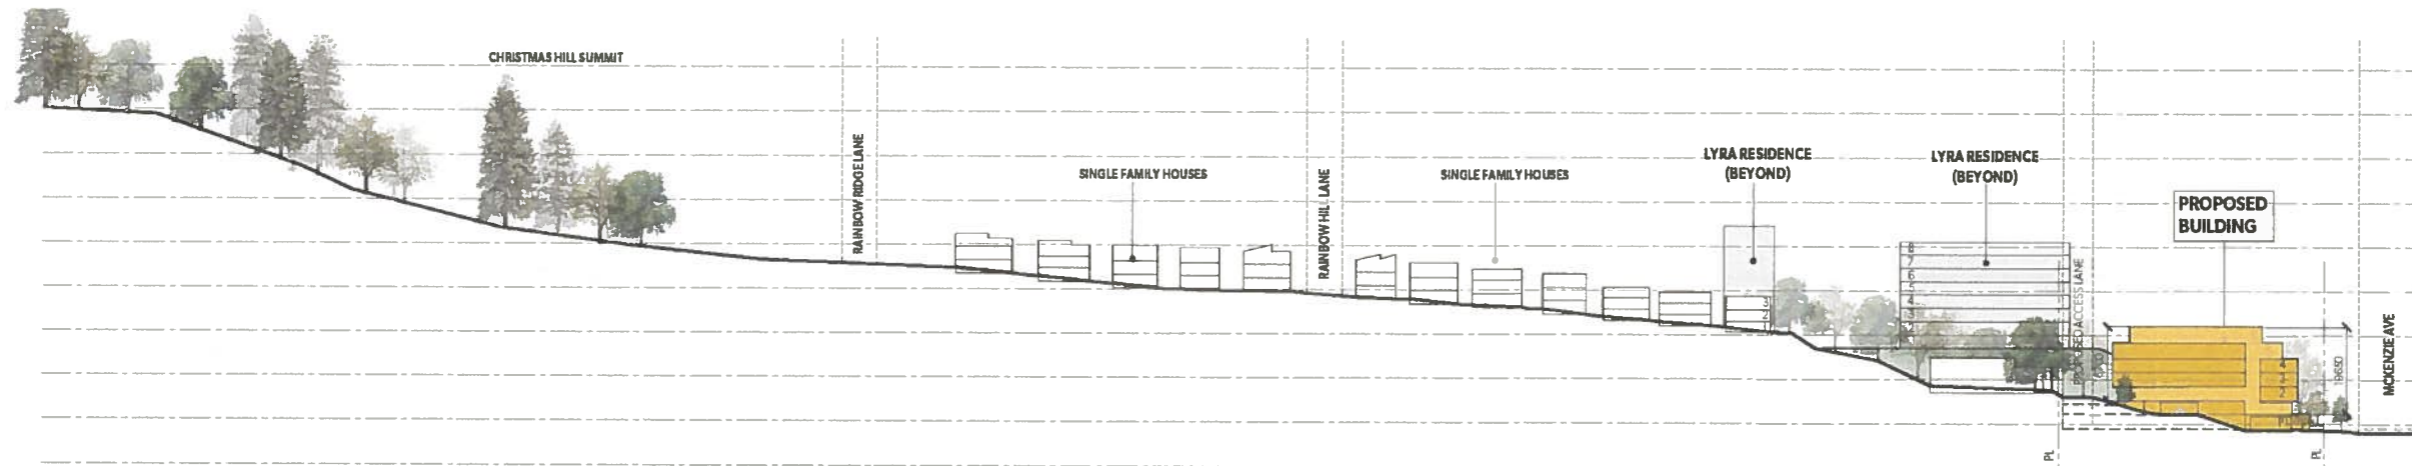

1 STREETScape - RAINBOW ST
 A005 NTS

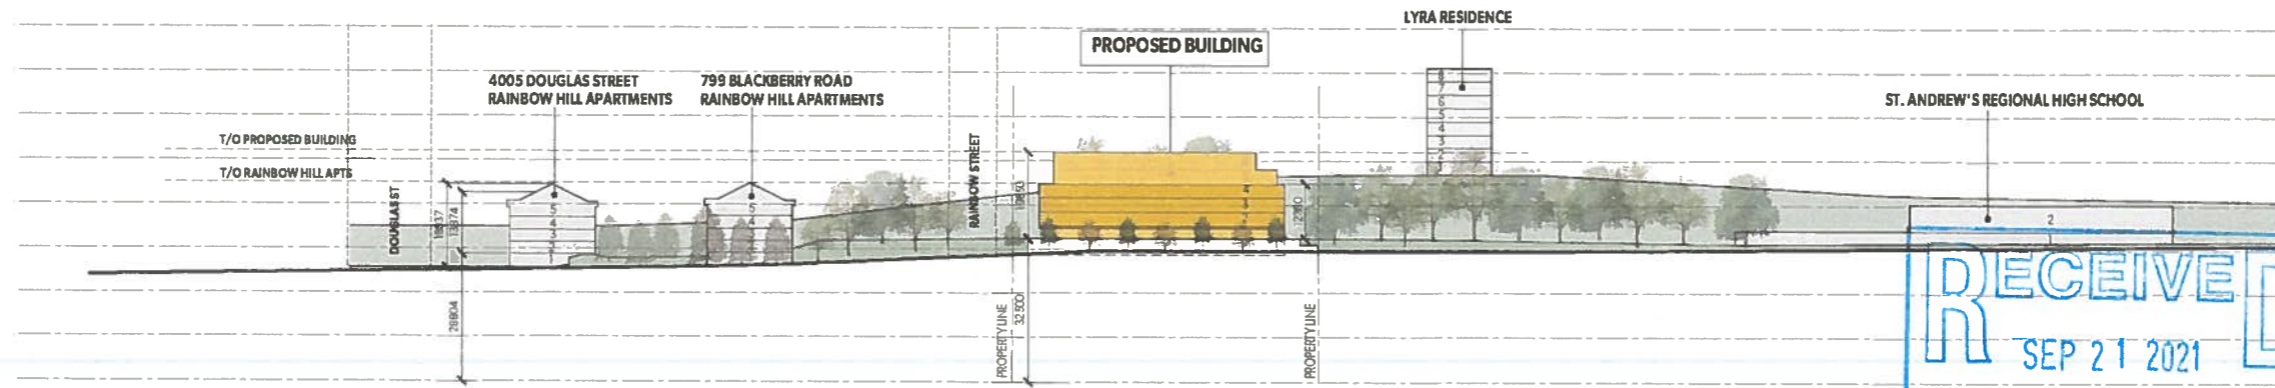

2 STREETScape - MCKENZIE AVE
 A005 NTS

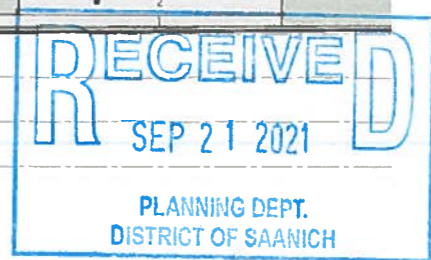

LARGE FORMAT



THIS DRAWING IS THE EXCLUSIVE PROPERTY OF URBAN WEST ARCHITECTURE INC. AND MAY NOT BE REPRODUCED, COPIED OR LOANED WITHOUT WRITTEN PERMISSION FROM URBAN WEST ARCHITECTURE INC. THIS DRAWING IS NOT TO BE USED IN CONJUNCTION WITH ANY OTHER DRAWINGS AND SPECIFICATIONS. THESE DRAWINGS ARE NOT FOR CONSTRUCTION UNLESS REVISION DESCRIPTION INDICATES - ISSUED FOR CONSTRUCTION. ALL WORK TO COMPLY WITH MUNICIPAL STANDARDS.

2021 07 30 ISSUED FOR DP
 NO. DATE DESCRIPTION



RAINBOW HILL RESIDENCES
 804, 812 & 820 MCKENZIE AVENUE / 4007 RAINBOW HILL
 SAANICH, BC
 2016-003

A005
 STREETScape SECTIONS