

UWA

URBAN WEST ARCHITECTURE


VANCOUVER
807-402 WEST PENDER ST
VANCOUVER BC V6B 1T6
T 604 603 1332

VICTORIA
2822 PRIOR STREET
VICTORIA BC V8T 3Y3
T 250 893 7517


WWW.UWARCHITECTURE.COM




3 PLAN KEY
A005 NTS

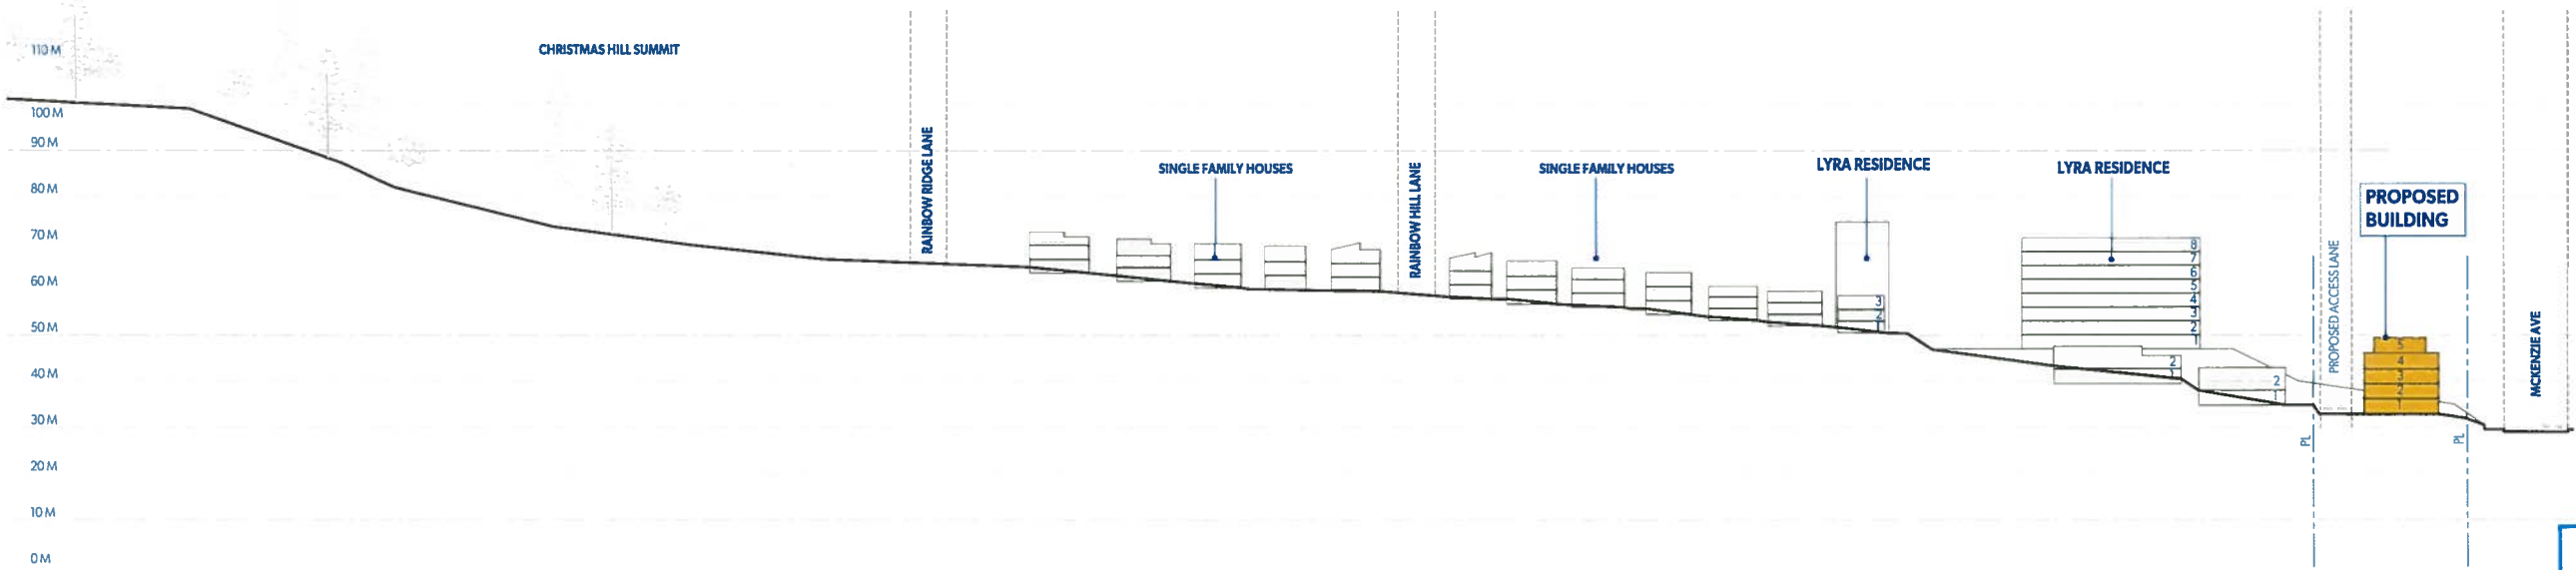

1 STREETScape - RAINBOW ST
A005 1:750

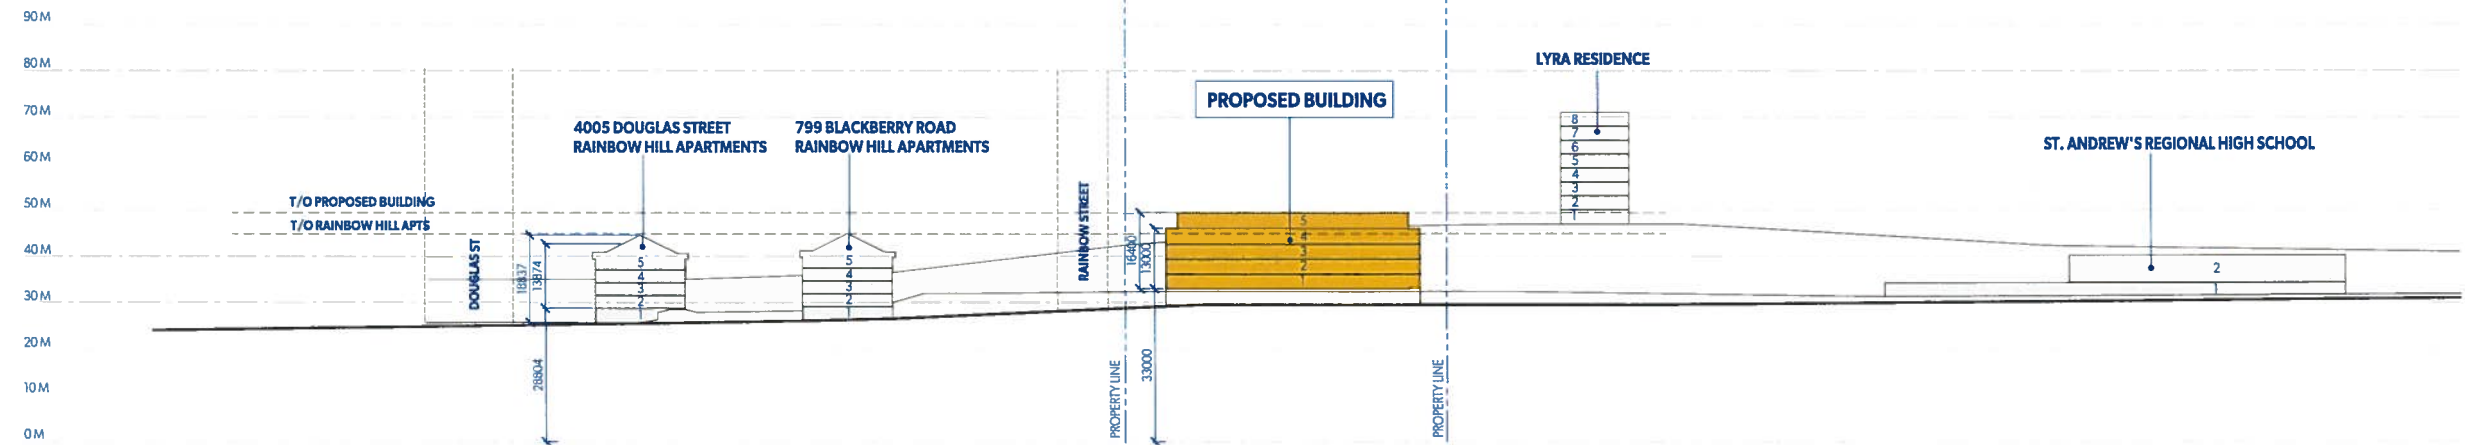

2 STREETScape - MCKENZIE AVE
A005 1:750

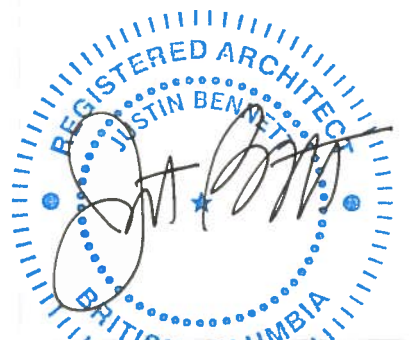

THIS DRAWING IS THE PROPERTY OF URBAN WEST ARCHITECTURE INC. AND MAY NOT BE REPRODUCED, COPIED OR LOANED WITHOUT WRITTEN PERMISSION FROM URBAN WEST ARCHITECTURE INC. THESE DRAWINGS MUST NOT BE SCALED. THE GENERAL CONTRACTOR SHALL VERIFY ALL DIMENSIONS, DATUMS AND LEVELS PRIOR TO COMMENCEMENT OF WORK. ALL ERRORS AND OMISSIONS MUST BE REPORTED IMMEDIATELY TO URBAN WEST ARCHITECTURE INC. THIS DRAWING IS TO BE USED IN CONJUNCTION WITH ALL OTHER DRAWINGS AND SPECIFICATIONS. THESE DRAWINGS ARE NOT VALID FOR CONSTRUCTION UNLESS REVISION DESCRIPTION INDICATES - ISSUED FOR CONSTRUCTION - ALL WORK TO COMPLY WITH MUNICIPAL STANDARDS.



2018 04 11 ISSUED FOR DEVELOPMENT PERMIT

NO.	DATE	DESCRIPTION

RAINBOW HILL APARTMENTS
804, 812 & 820 MCKENZIE AVENUE, SAANICH, BC
2016-003

A005
STREETScape SECTIONS