

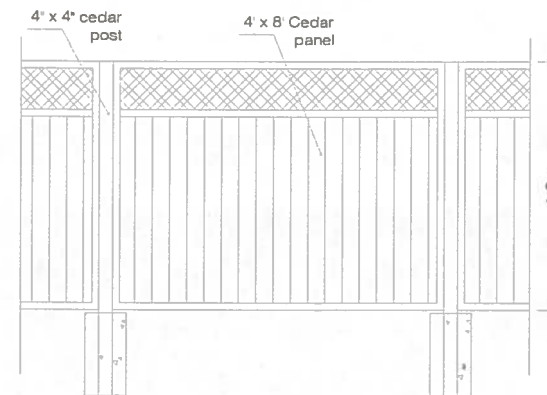


PLANT LIST									
ID	QTY	LATIN NAME	COMMON NAME	SIZE	EXAMPLE	ID	QTY	LATIN NAME	COMMON NAME
PL1	8	PRUNUS MUGO	MUGO PINE	1-2 GAL.		PL4	5	JUNIPERUS CHINENSIS	JUNIPER GOLD LACE 1-2 GAL.
PL2	8	YASSEDIA TENACERNA	MEXICAN FEATHER GRASS	1-2 GAL.		PL5	4	JUNIPERUS	JUNIPERUS SHRUB 1-2 GAL.
PL3	8	HAKONECHLOA MACRA	JAPANESE FOREST GRASS	1-2 GAL.		TR1	2	A-CER PALMATUM	CORAL BARK JAPANESE MAPLE

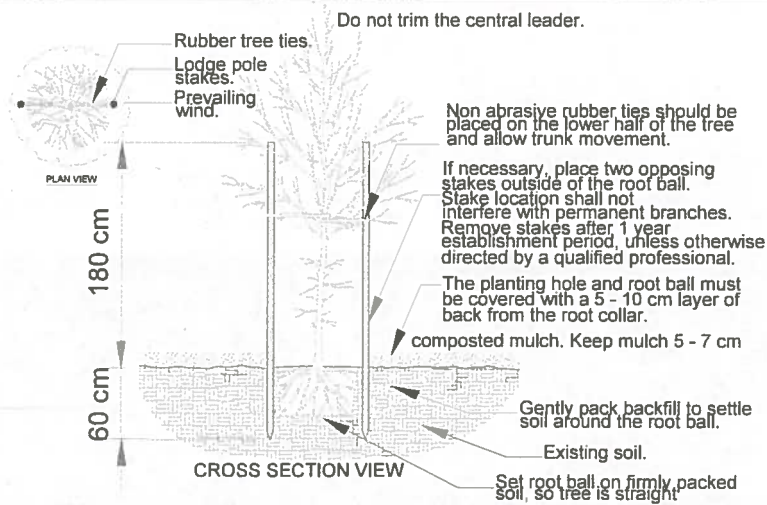

Existing fence detail

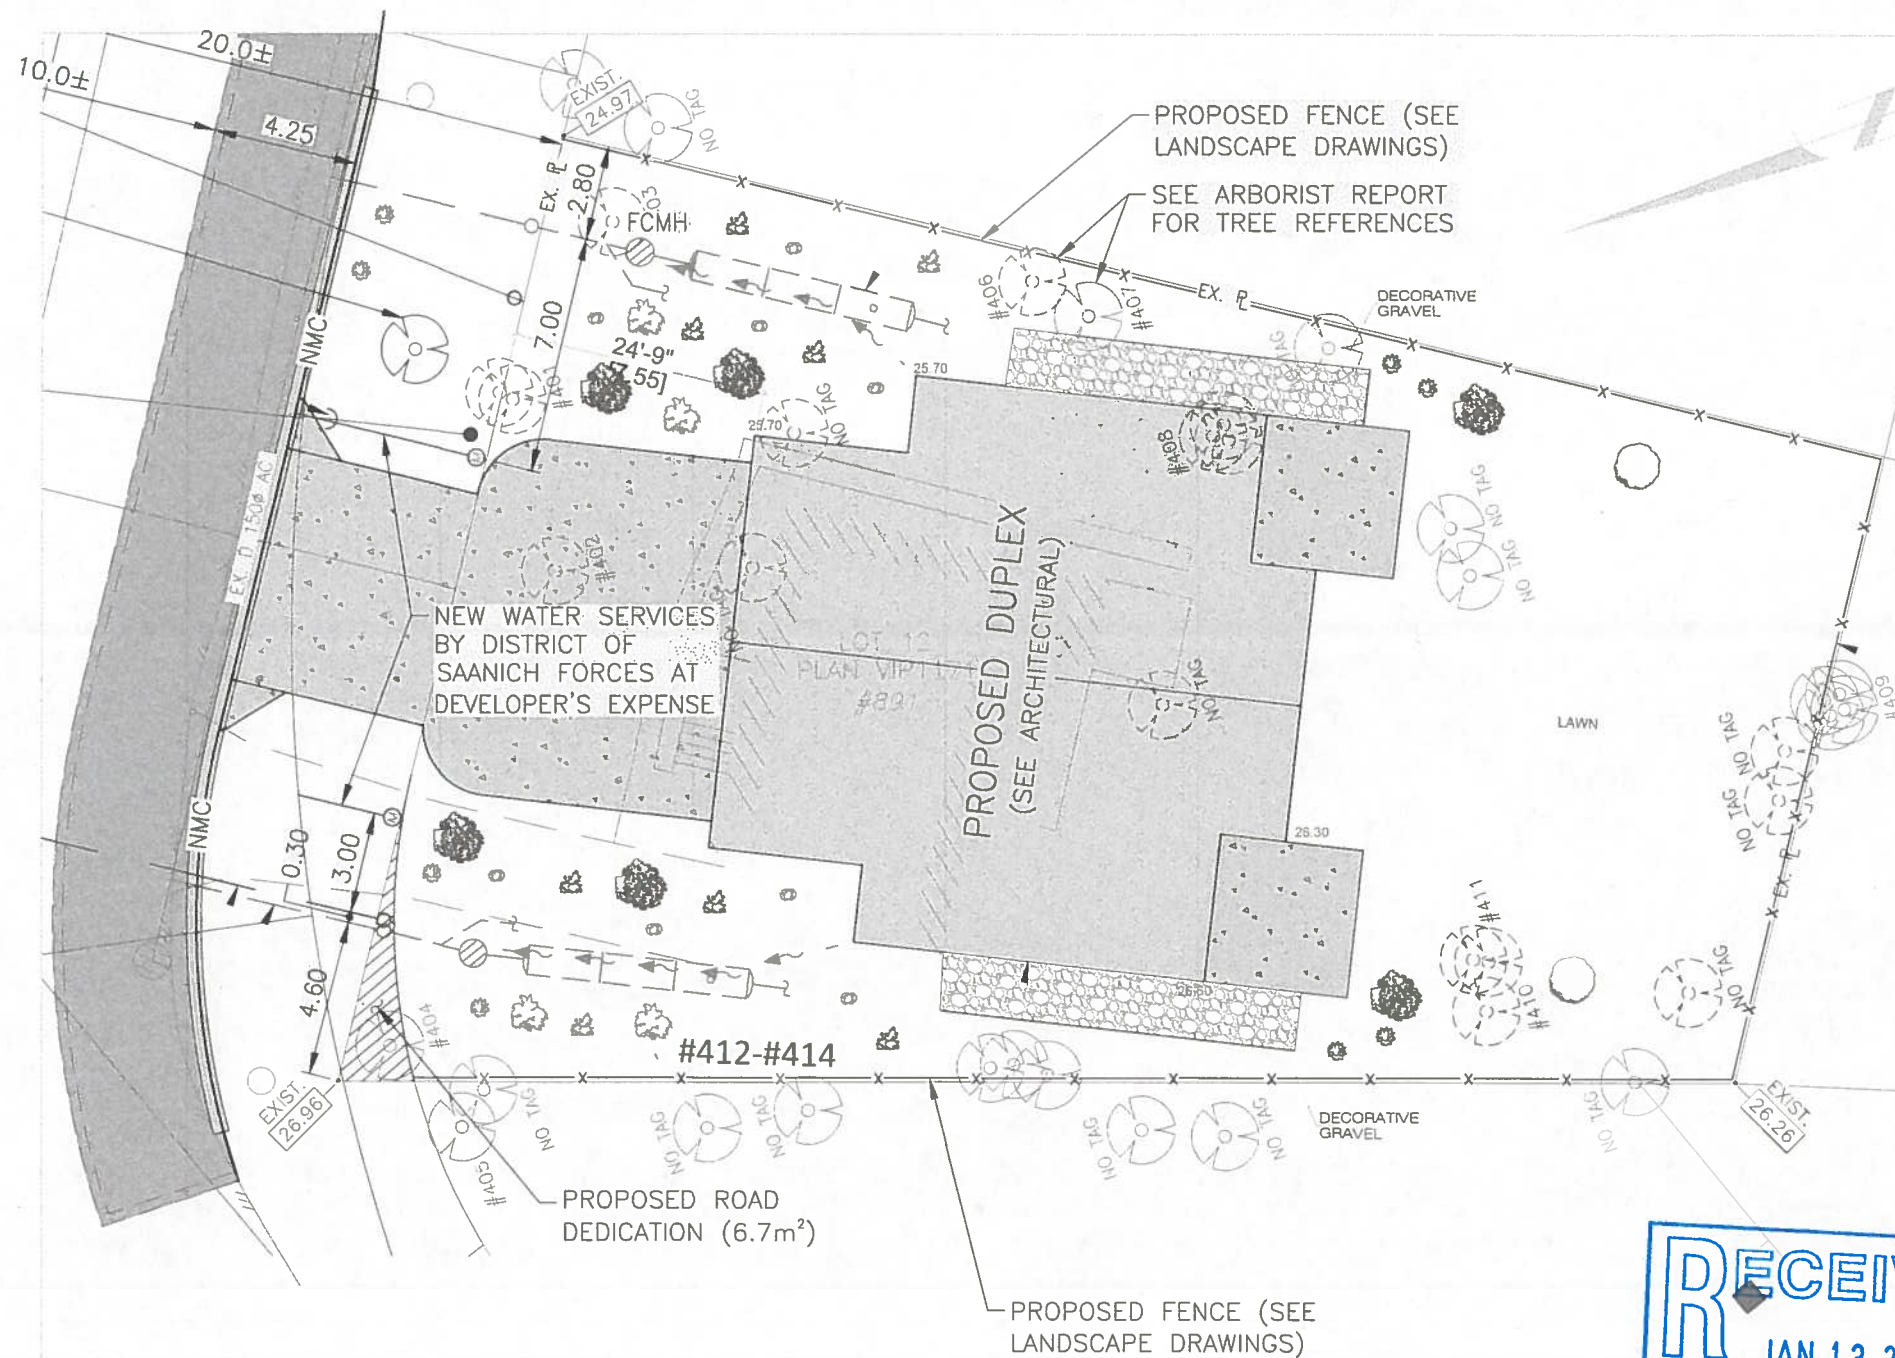

EXISTING TREE INVENTORY

TAG #	Spec.	DBH (cm)	Ht (m)	PRZ (m)	Cond. G,F,P	Impact L,M,H	Retail n	Remove
401	E walnut	46	7	5	F/P	H		X
402	R maple	23	8	2	F/P	H		X
403	Apple	56	4	6	P/P	L/M		X
NT	D cedar	61	30	6	F/F	L	X	
404	cedar	50	16	5	F/P	L/M	X	
405	G oak	110.24		11	F/F	L	X	
406	A pine	28	11	3	F/P	L/M	X	X
407	D cedar	61	30	6	F/F	L/M		X
408	Cherry	56	5	6	P/P	H		X
409	Willow	56	8	6	F/P	L	X	
NT	G oak	97	29	10	F/F	L	X	
410	Plum	44	8	4	F/P	L/M	X	X
411	Plum	30	8	3	F/P	L/M	X	X
NT	G oak	60	24	6	F/F-P	L/M	X	
NT	D-fir	89	26	9	F/F-P	L/M	X	
412	Plum	20	7	2	F/P	M/H		X
413	cedar	22	7	2	F/P	M/H		X
414	Plum	22	7	2	F/P	M/H		X
NT	G oak	84	24	8	F/F	L/M	X	
NT	G oak	45	24	5	F/F	L/M	X	
NT	Plum	8	4	2	F/F	H	X	
NT	Cherry	9	3	2	F/F	H	X	
NT	Jberry	15	4	3	F/P	M/H	X	X
NT	Laurel	16	3	3	F/P	M/H	X	X
NT	Laurel	3	3	1	F/P	L	X	
NT	Plum	9	4	2	F/P	L	X	
NT	E walnut	13	4	2	F/F	H		X



Jan 11, 2021		
REVISIONS		
PROJECT:	891 Snowdrop Ave Demolition of old house New Residential Duplex	
SCALE:	1:100	
DATE:		
DRAWN BY:	V. Melamed	
CHECKED BY:	V. Melamed	
SHEET:		A5

MODERN HOME DESIGN
Phone: (250) 391-1056
Cell: (250) 888-5817
Email: moderndesign@shaw.ca

4563 Gordon Point Dr., Victoria, BC, V8N6L3
TITLE: Landscape Plan