



CORDOVA BAY TO SOUTH OF WALEMA
SCALE 1:1250

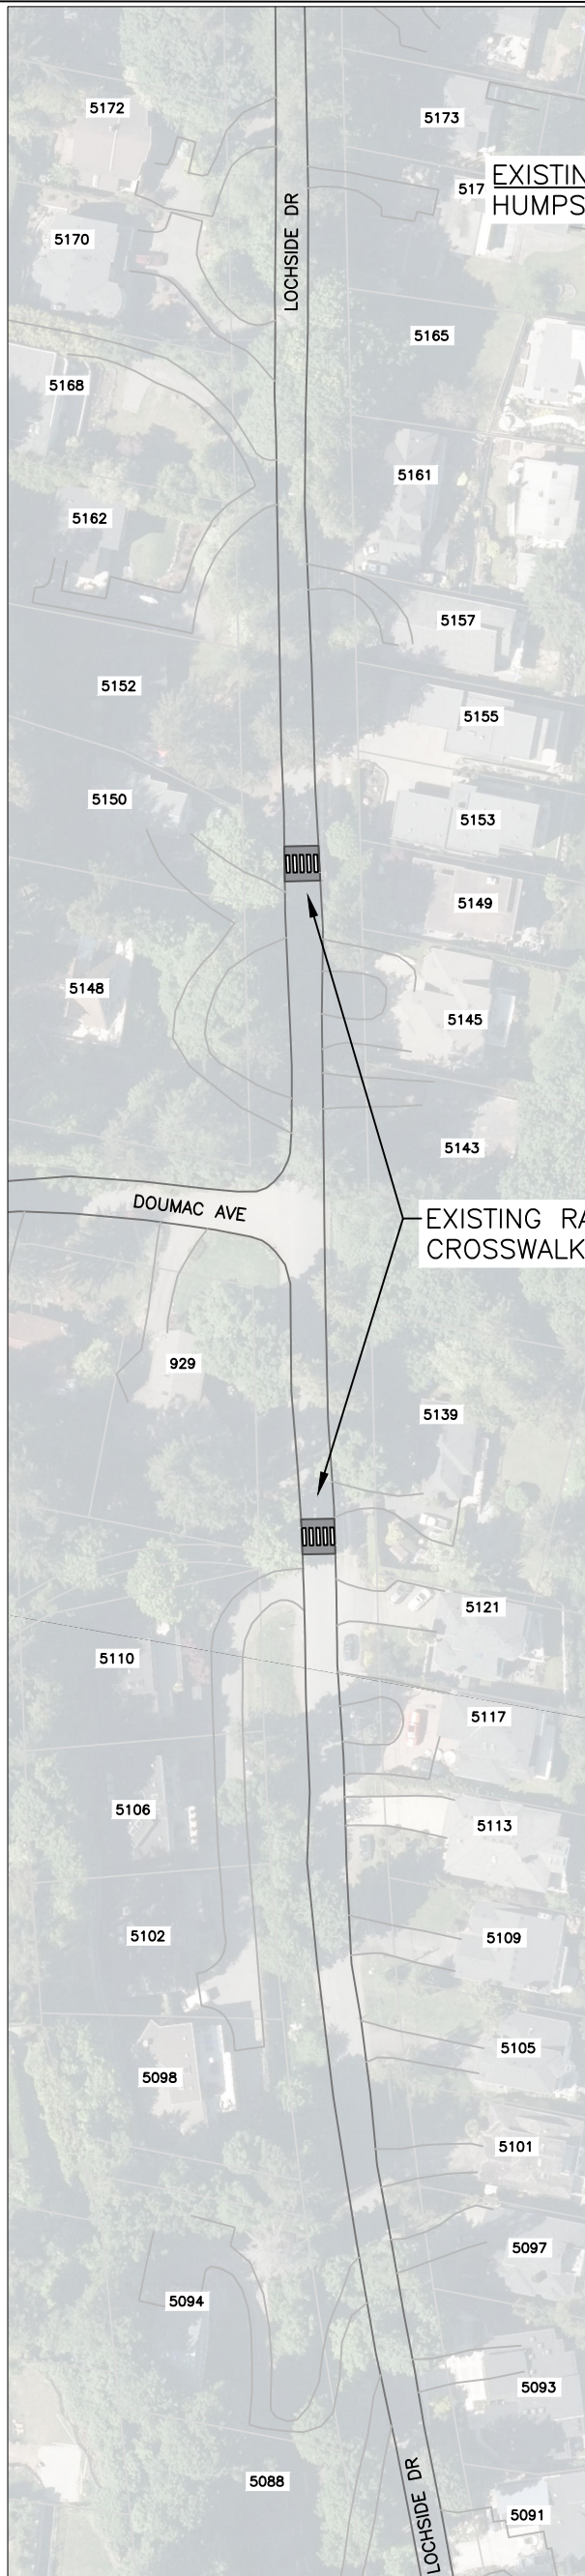

SOUTH OF WALEMA TO SOUTH OF DOUMAC
SCALE 1:1250

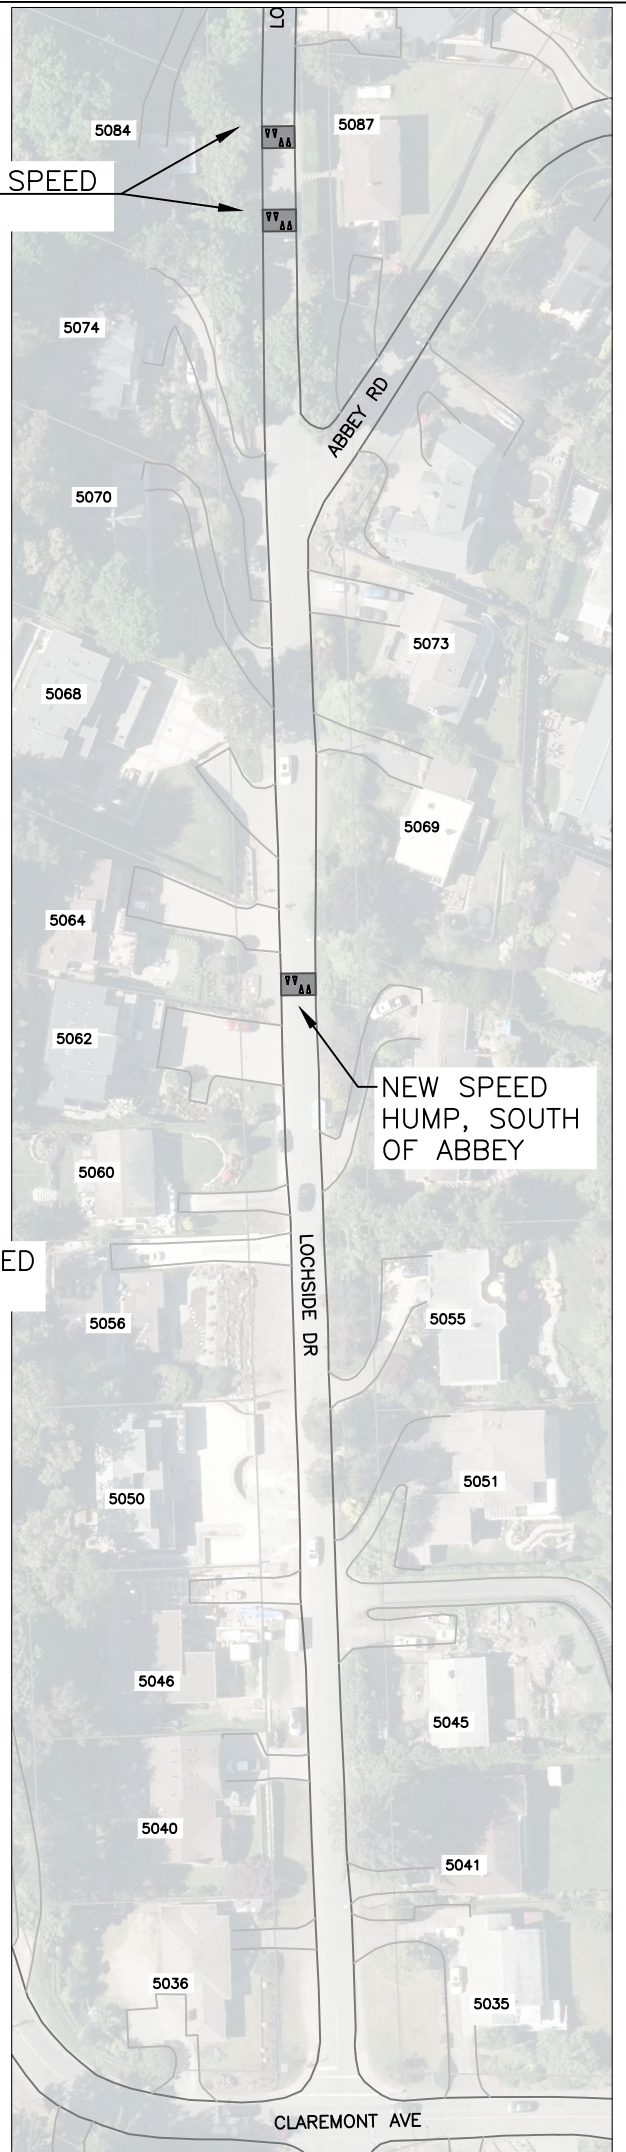

SOUTH OF DOUMAC TO CLAREMONT
SCALE 1:1250



BICYCLE SHARROW ROAD MARKINGS WILL BE INSTALLED AT REGULAR INTERVALS TO DESIGNATE THE LOCHSIDE TRAIL.