




MARGARET STREET - RAYMOND ST N TO BALDEV PL
SCALE H 1:250

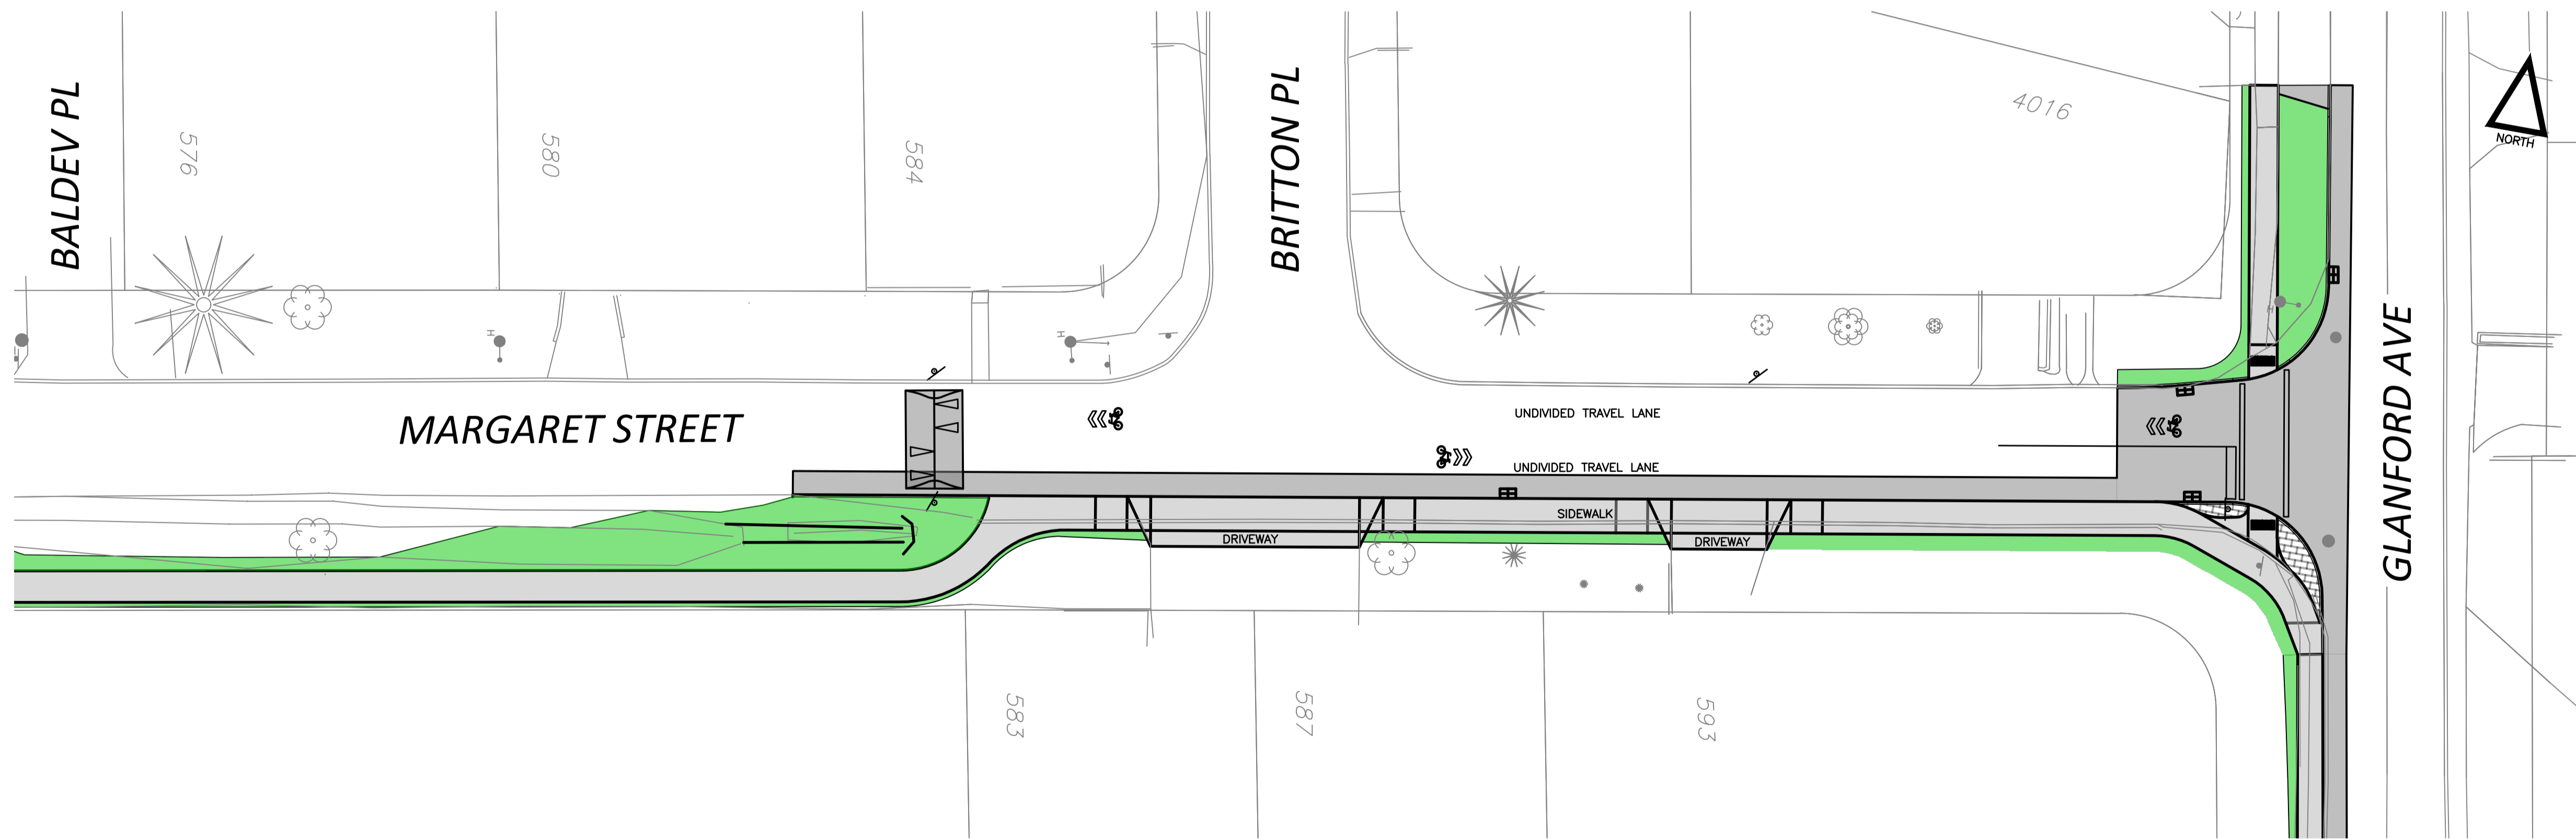

MARGARET STREET - BALDEV PL TO GLANFORD AVE
SCALE H 1:250

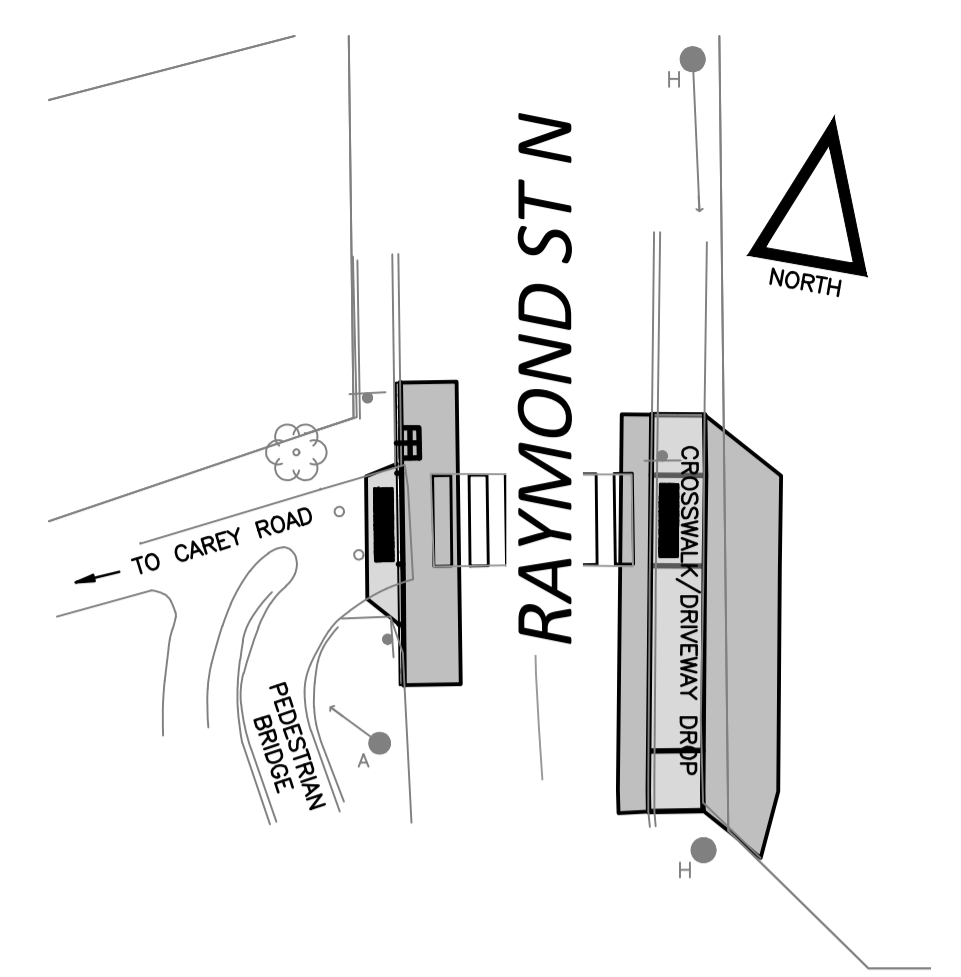

McKENZIE PEDESTRIAN BRIDGE - CROSSWALK UPGRADES
SCALE H 1:250

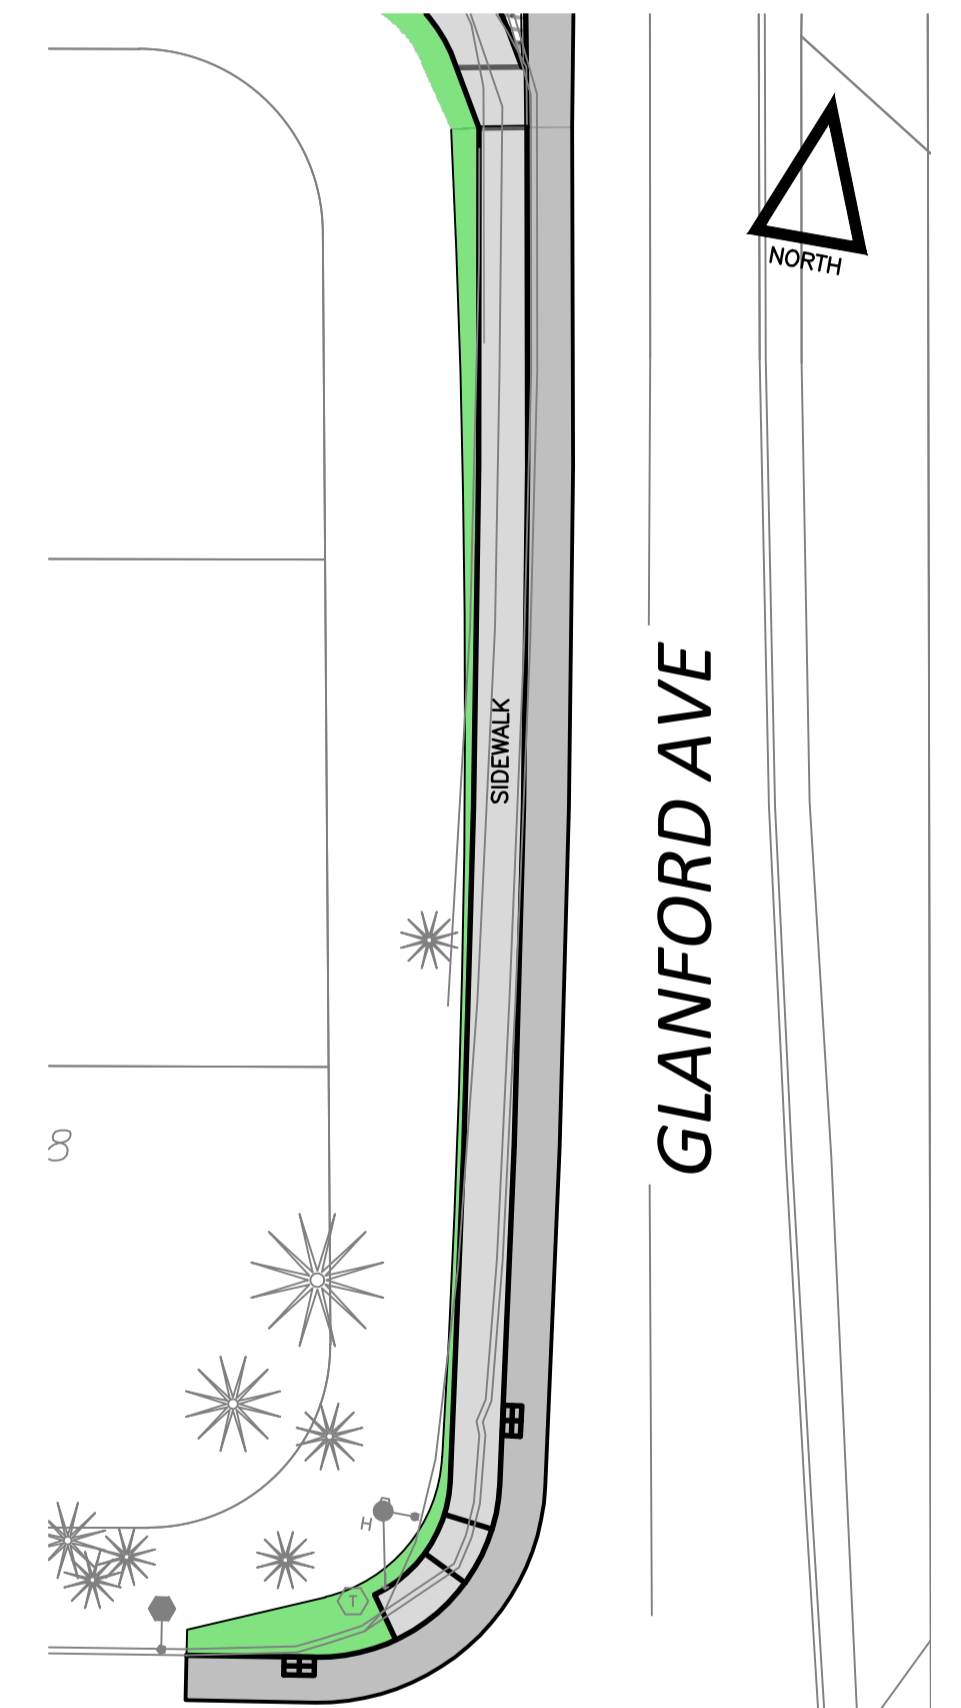

GLANFORD AVE - MARGARET ST TO MELBA PL
SCALE H 1:250

FOR INFORMATION ONLY
May 13, 2022



MARGARET STREET SIDEWALK PROJECT

MAY 2022
SHEET 1 OF 1
SCALE 1:250

