
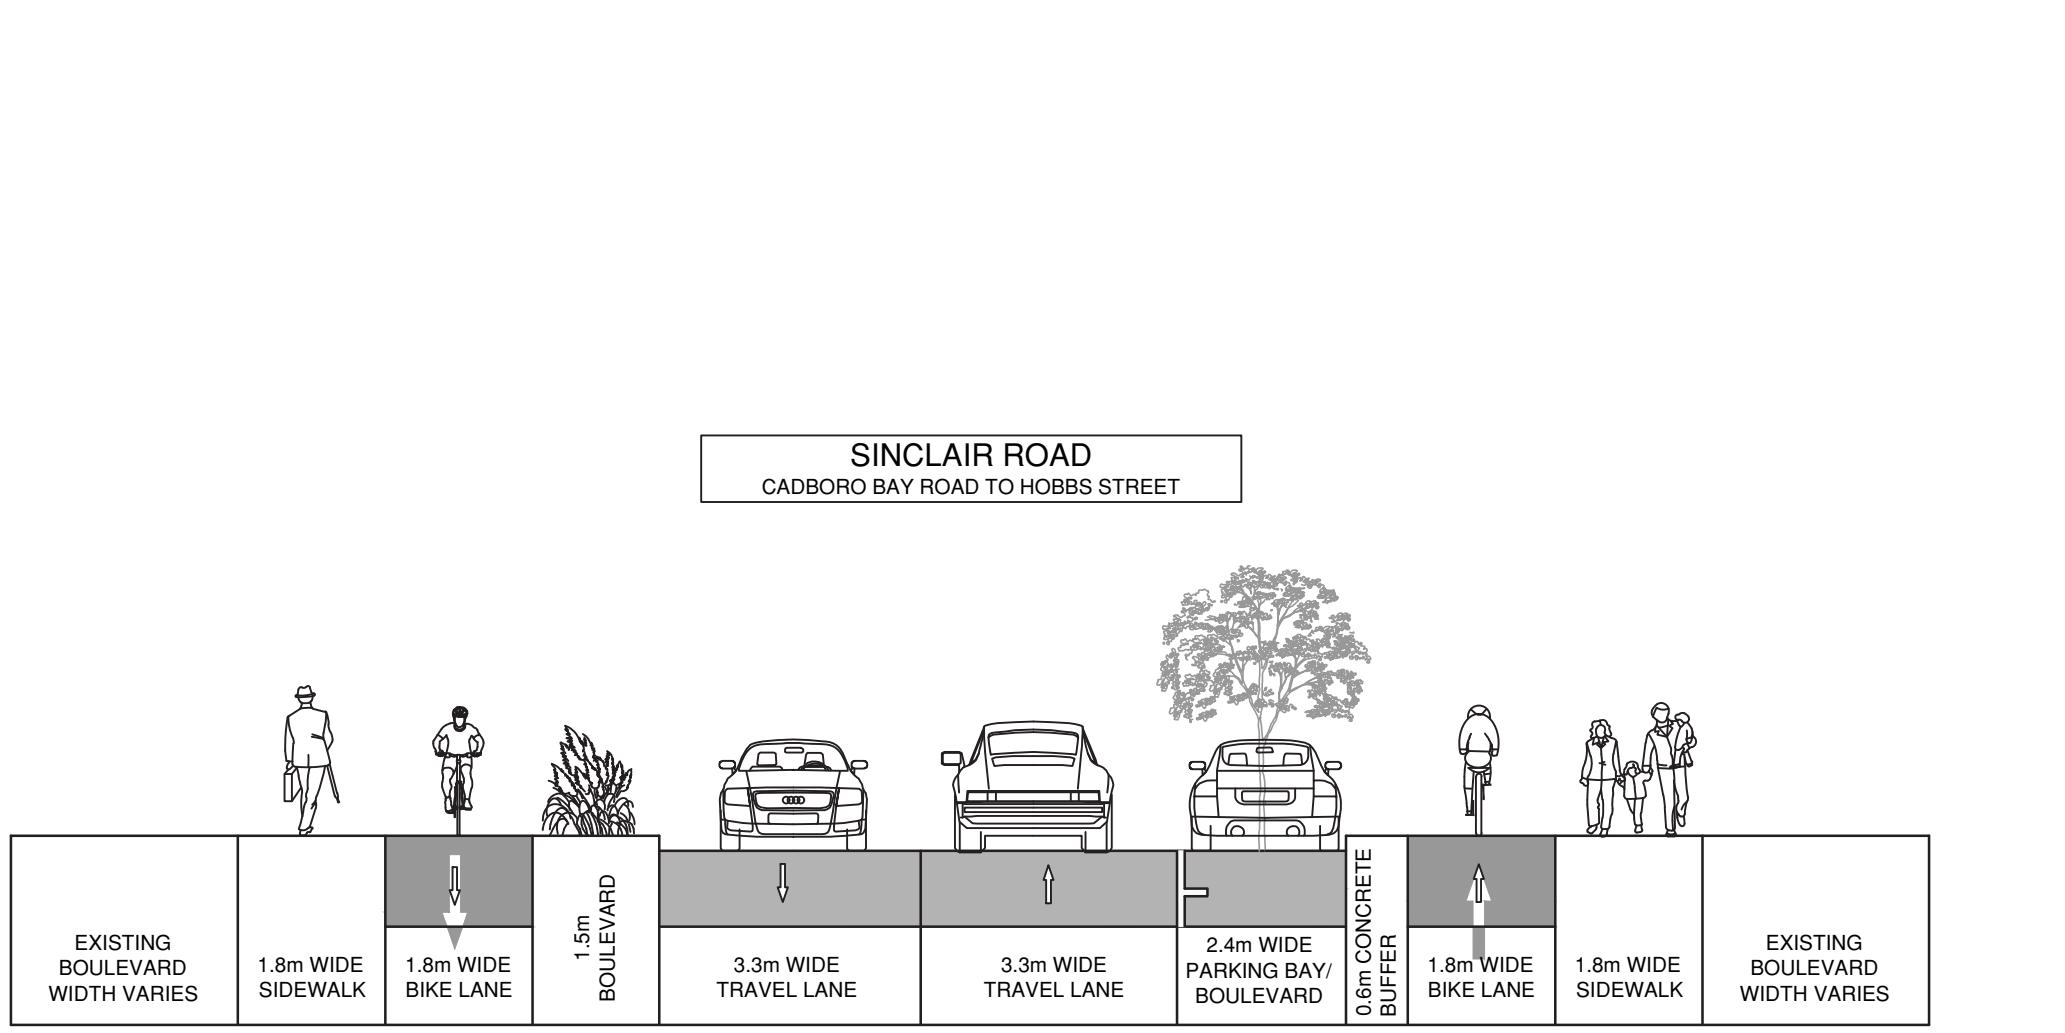
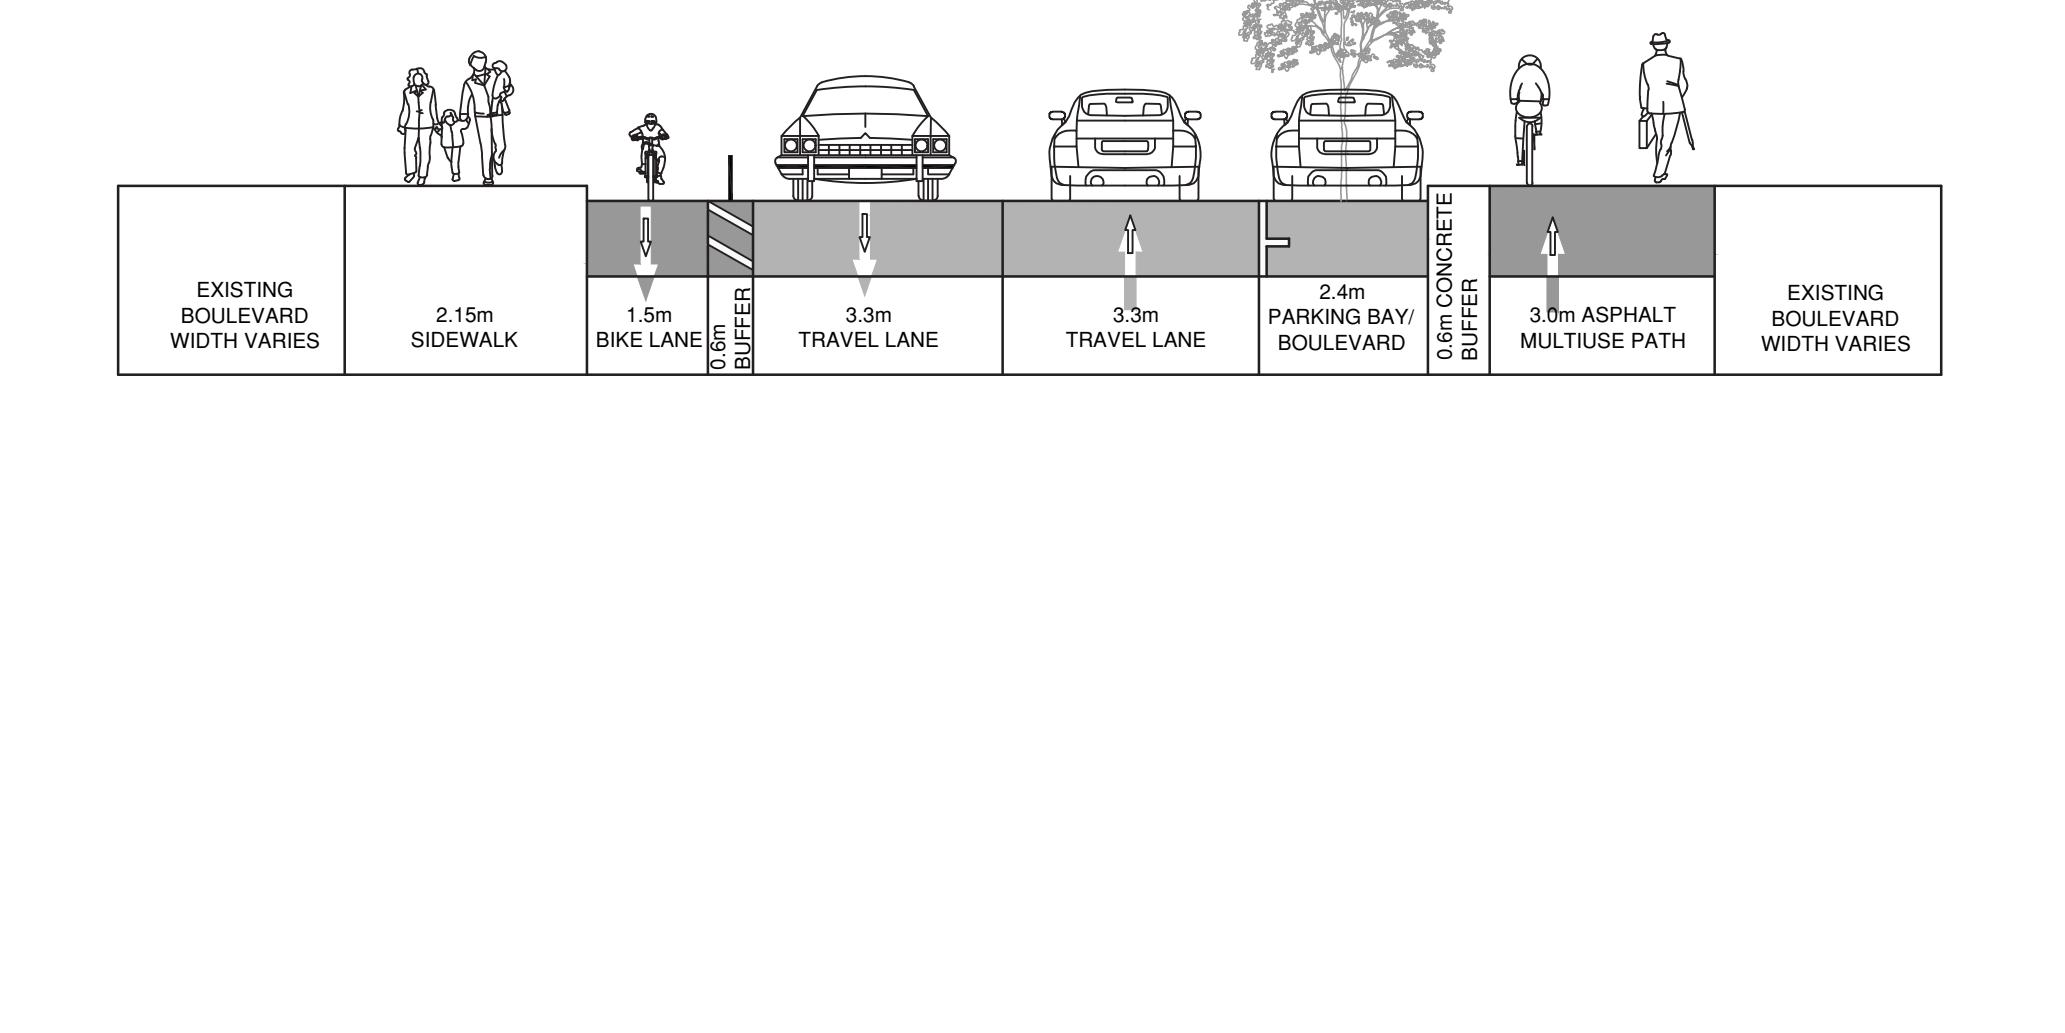
 
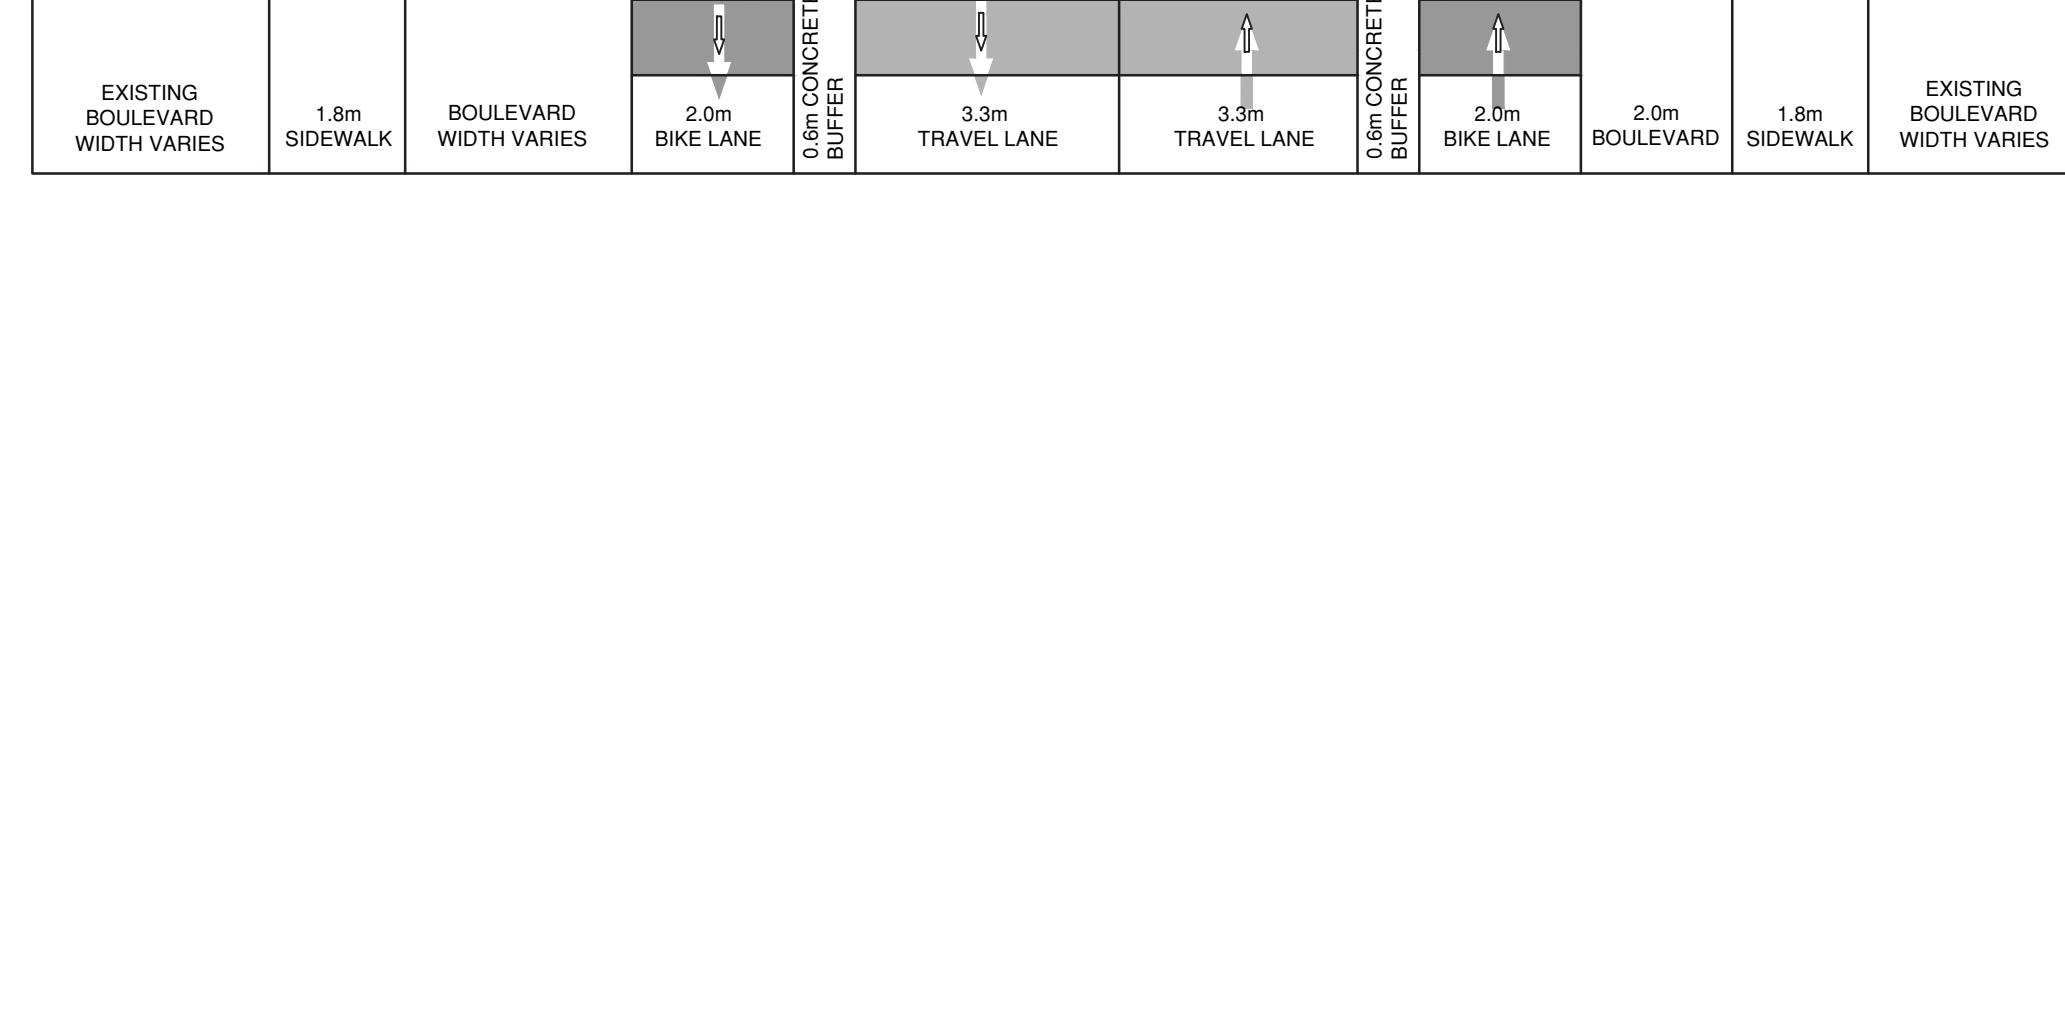


SINCLAIR ROAD UPGRADE

LEGEND:

- ASPHALT
- CONCRETE
- LANDSCAPING/GRASS
- CONTRASTING SURFACE TREATMENT
- POSSIBLE NEW TREE PLANTING
- EXISTING TREE (<300mm Ø) LIKELY TO BE REMOVED
- EXISTING TREE (<300mm Ø) LIKELY TO BE REMOVED

1:500 0 10 20m

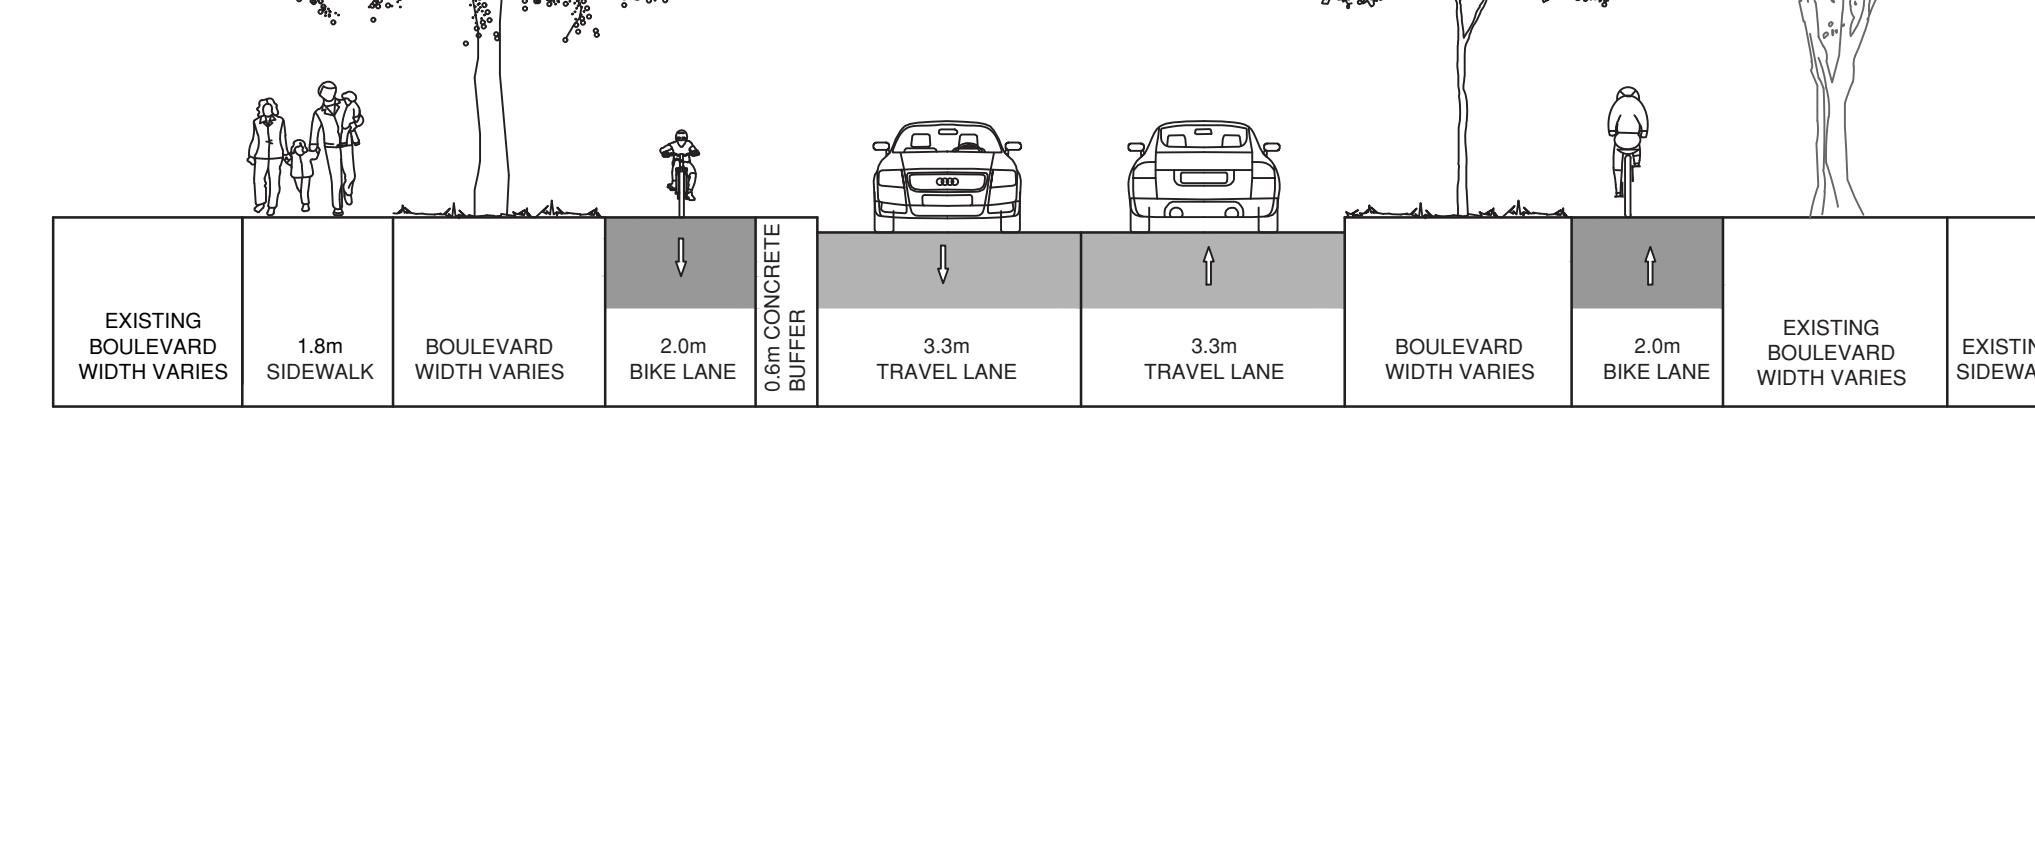

UVIC ACCESS

CLARNDON ROAD

UVIC ACCESS

LYNNHURST LANE

HARO ROAD

SINCLAIR PLACE

CADBORO HEIGHTS LANE

PITCOMBE PLACE

HOBBS STREET

HOBBS STREET

PENRHYN STREET

