




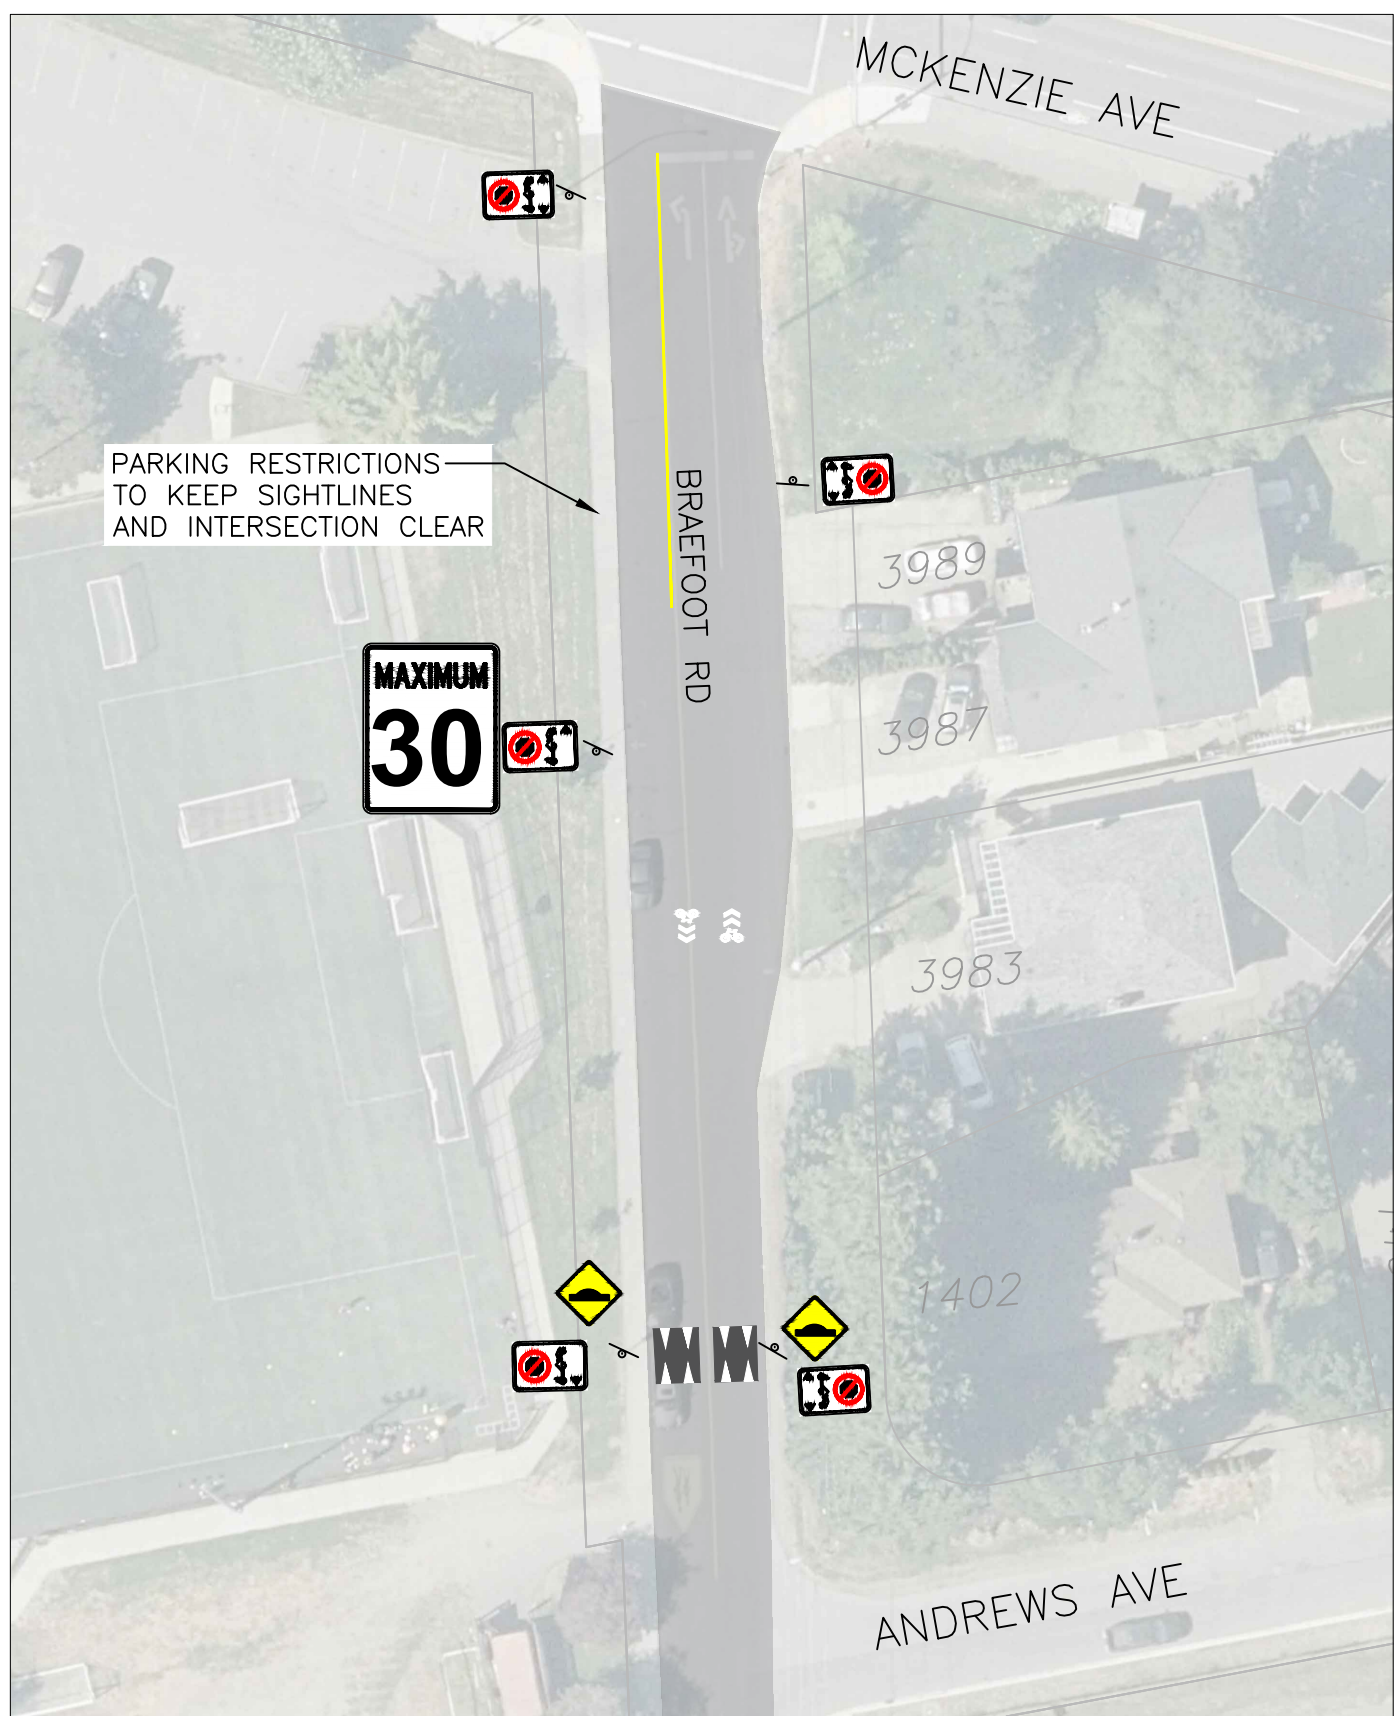

MCKENZIE TO ANDREWS
SCALE 1:500

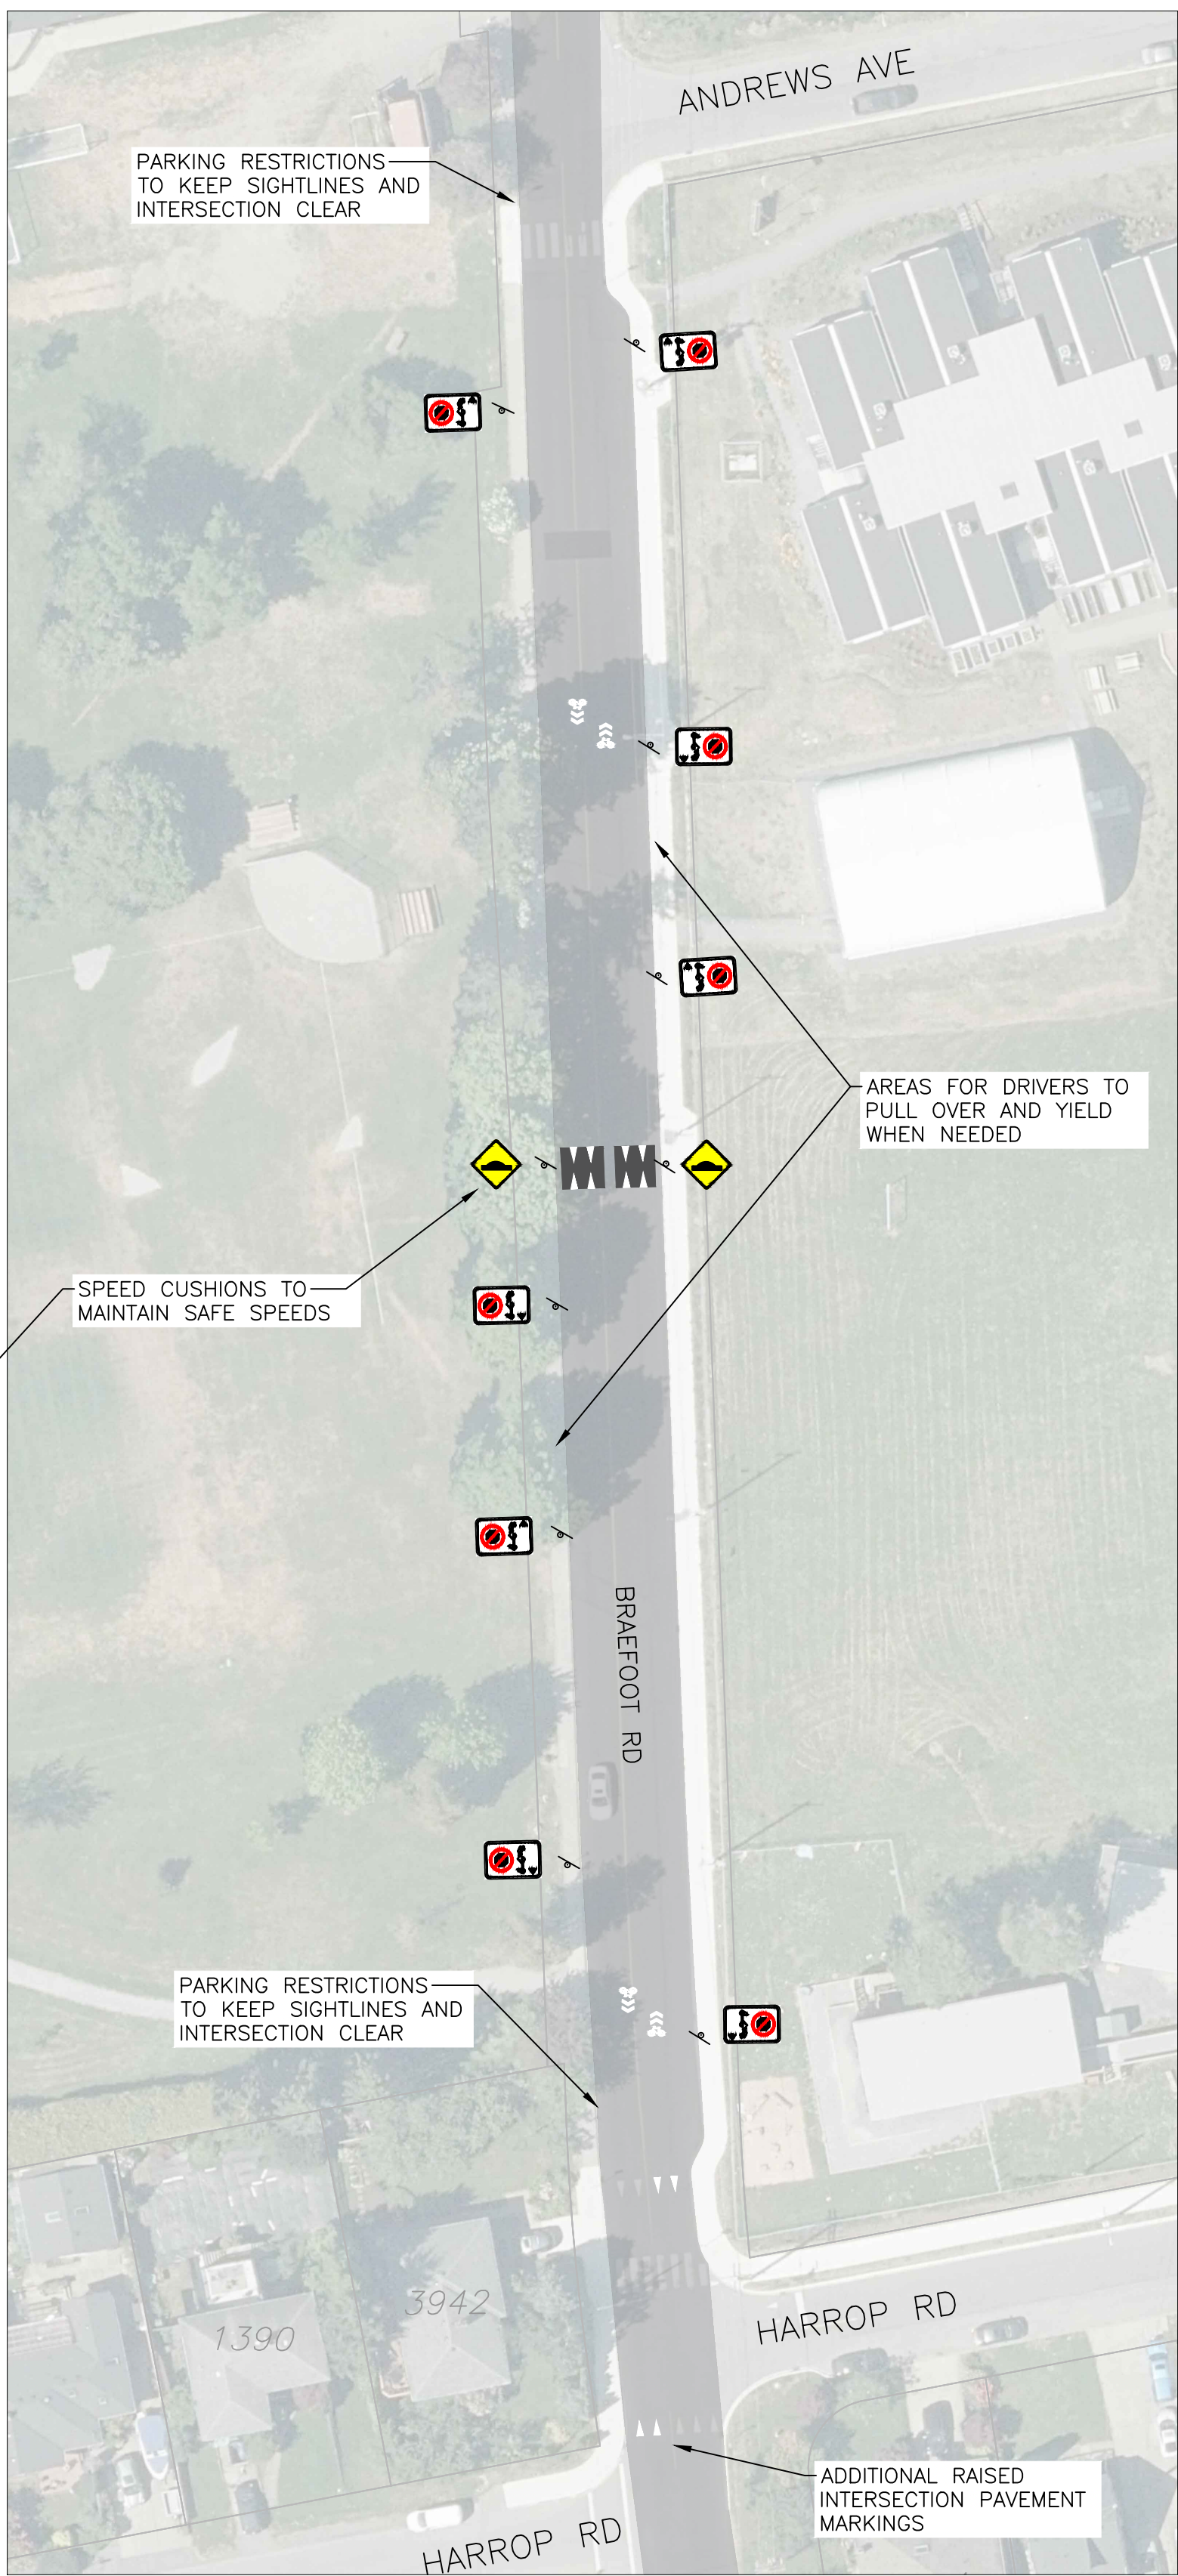

ANDREWS TO HARROP
SCALE 1:500

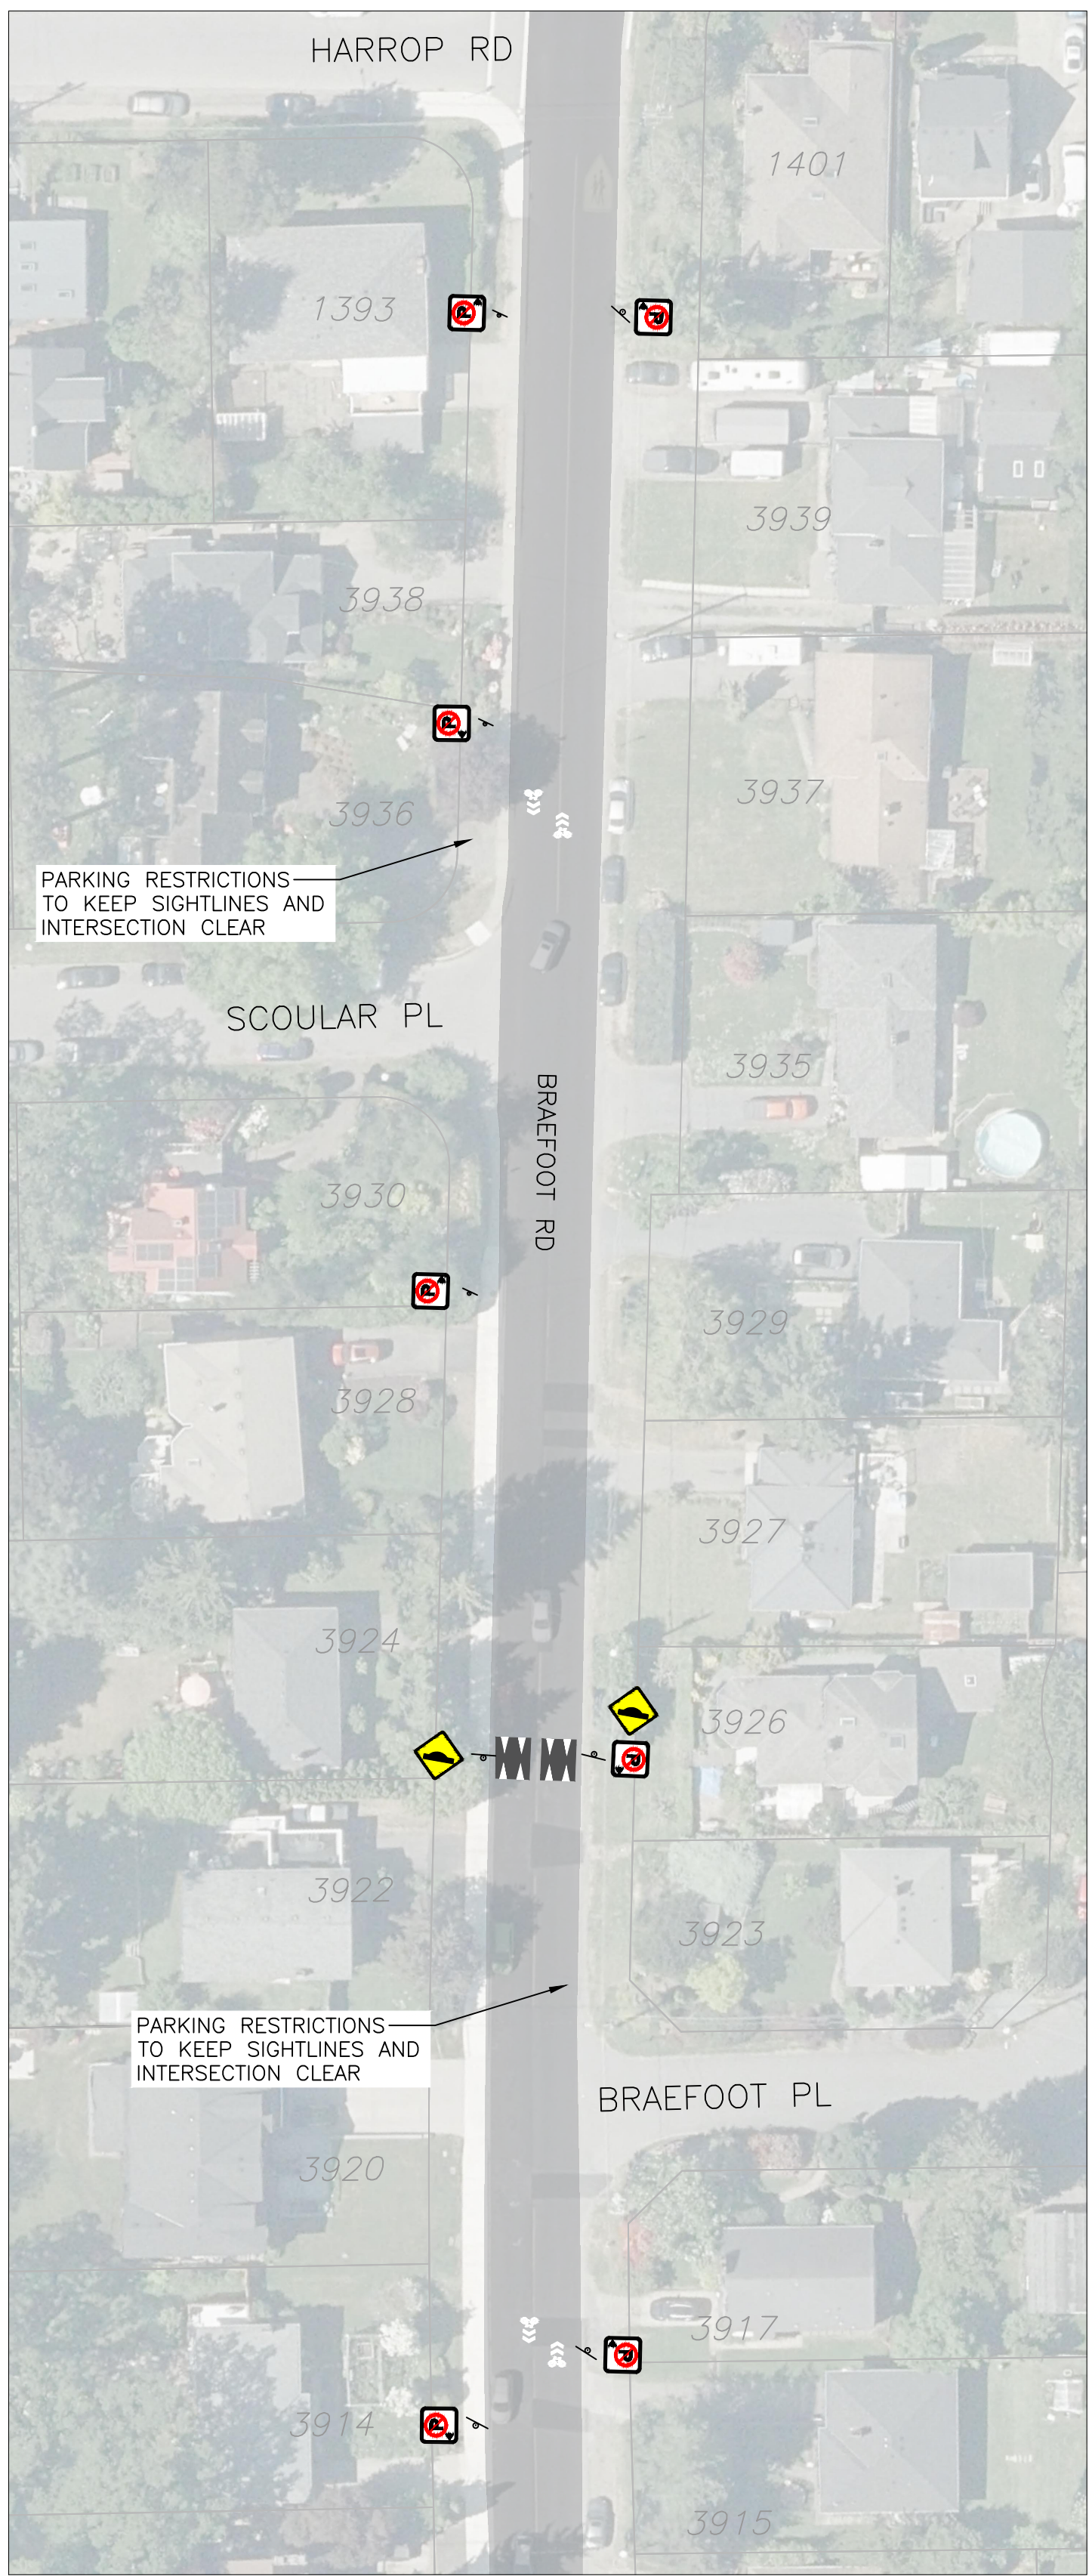

HARROP TO WENDE
SCALE 1:500



WENDE TO CEDAR HILL CROSS
SCALE 1:500

FOR INFORMATION ONLY
March 3, 2025