



# FIRE STATION #2 REDEVELOPMENT IMPLEMENTATION


## Building Plans

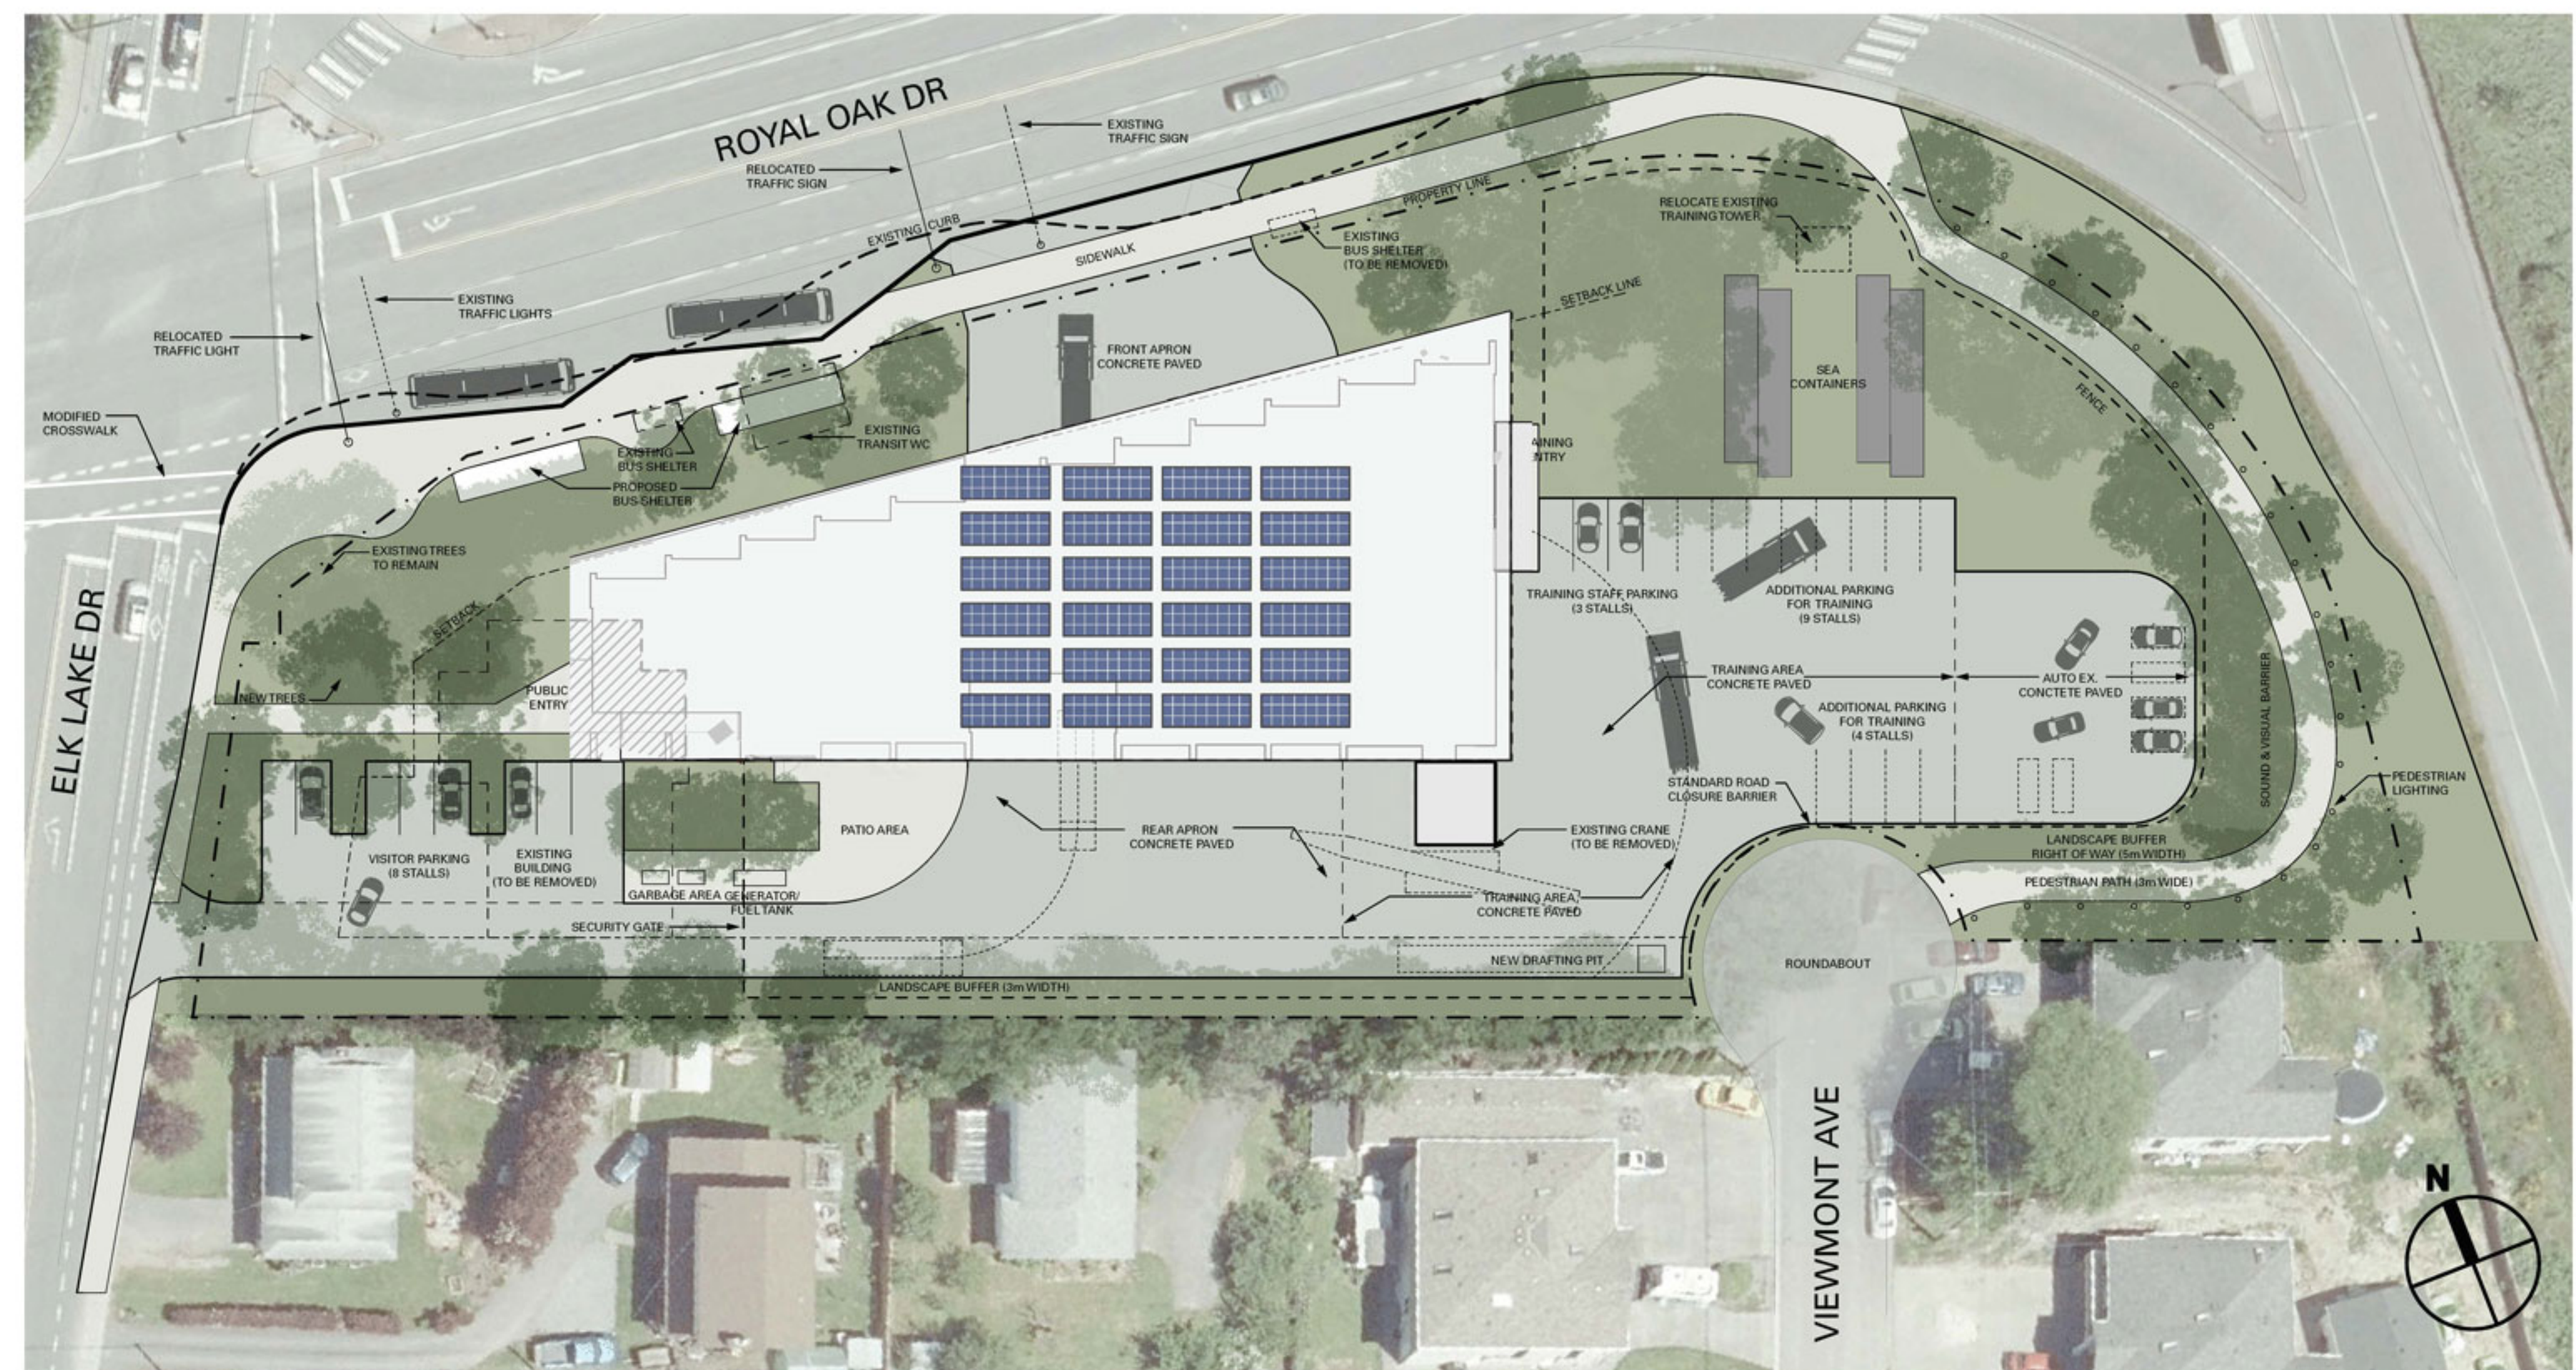

Site plan

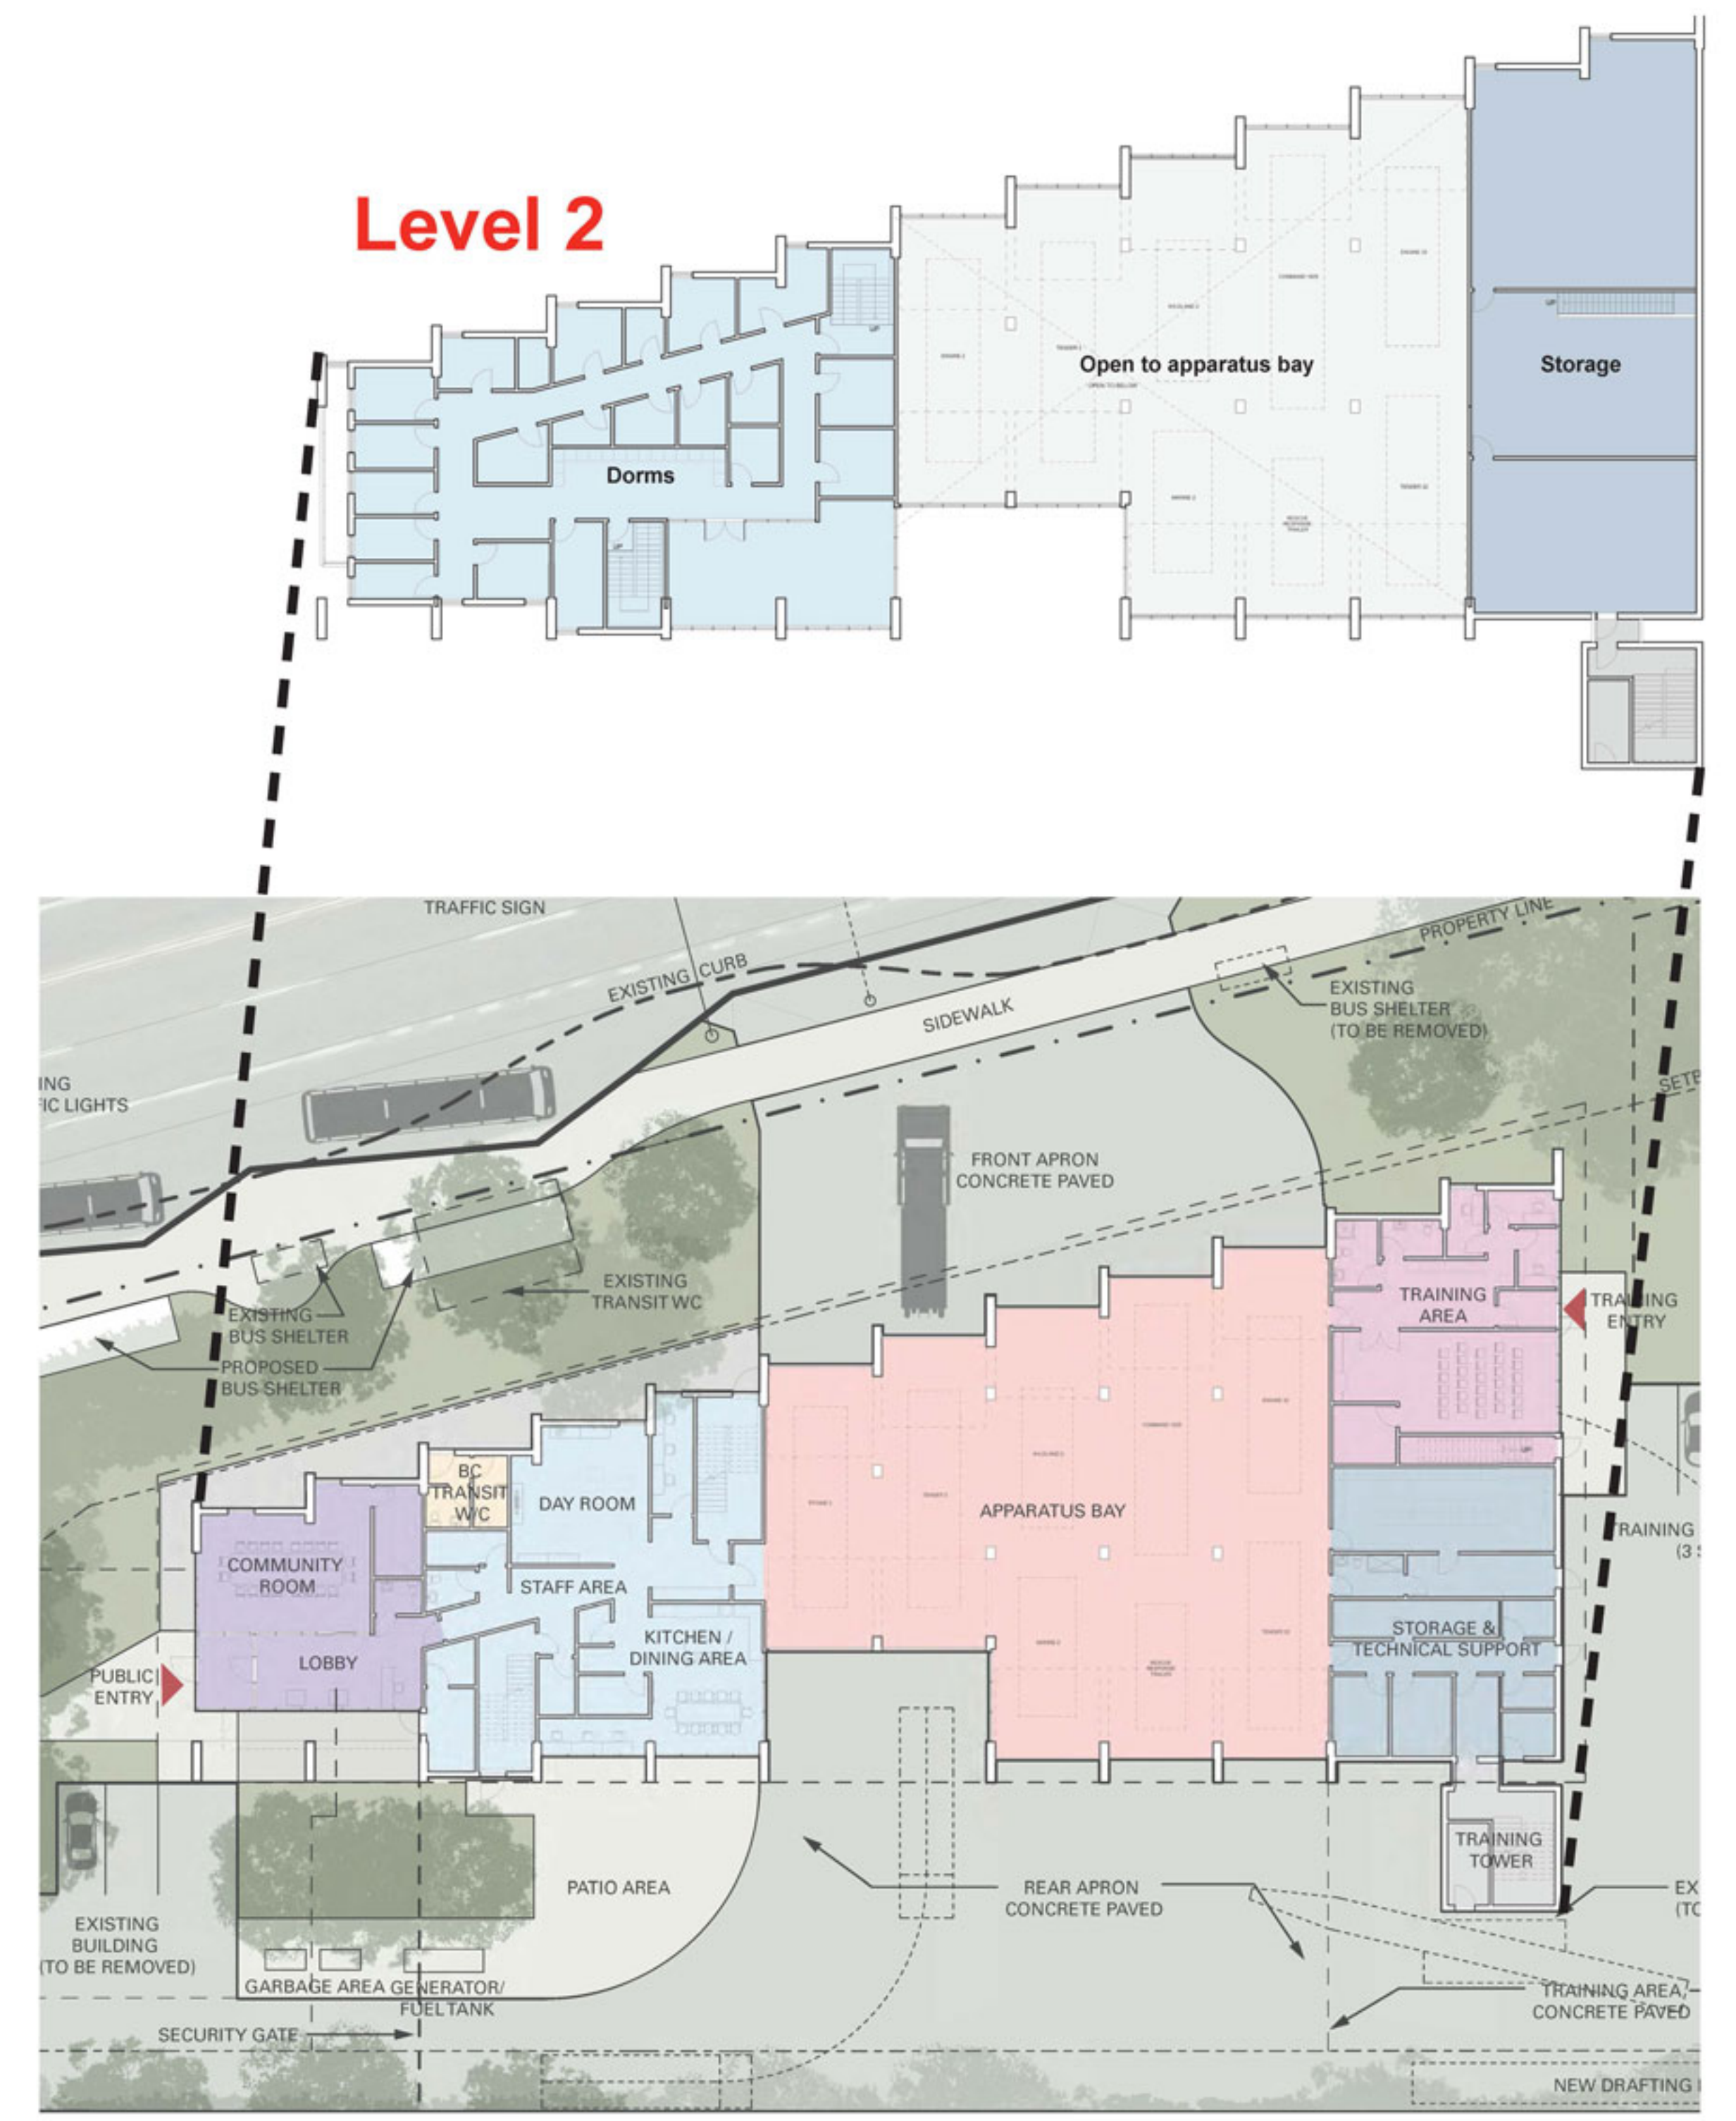

Level 1

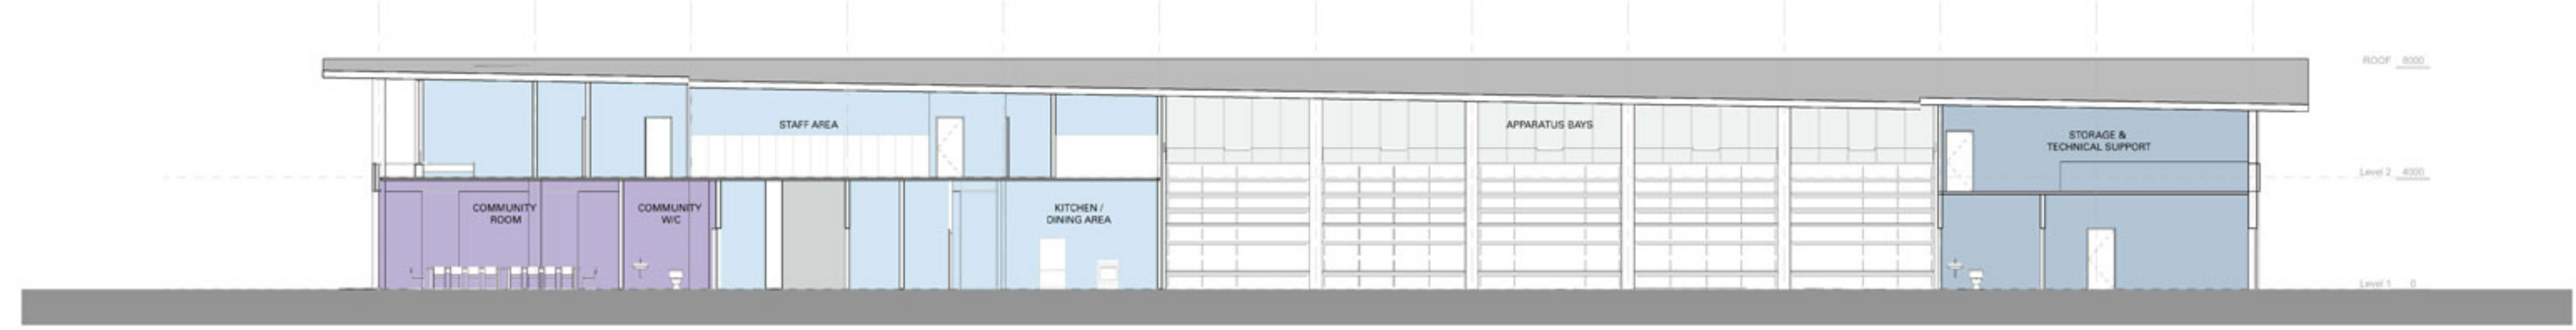

Building section

# FIRE STATION #2 REDEVELOPMENT IMPLEMENTATION

## Exterior view and elevations




West elevation



North elevation

# FIRE STATION #2 REDEVELOPMENT IMPLEMENTATION

## Landscape Plans

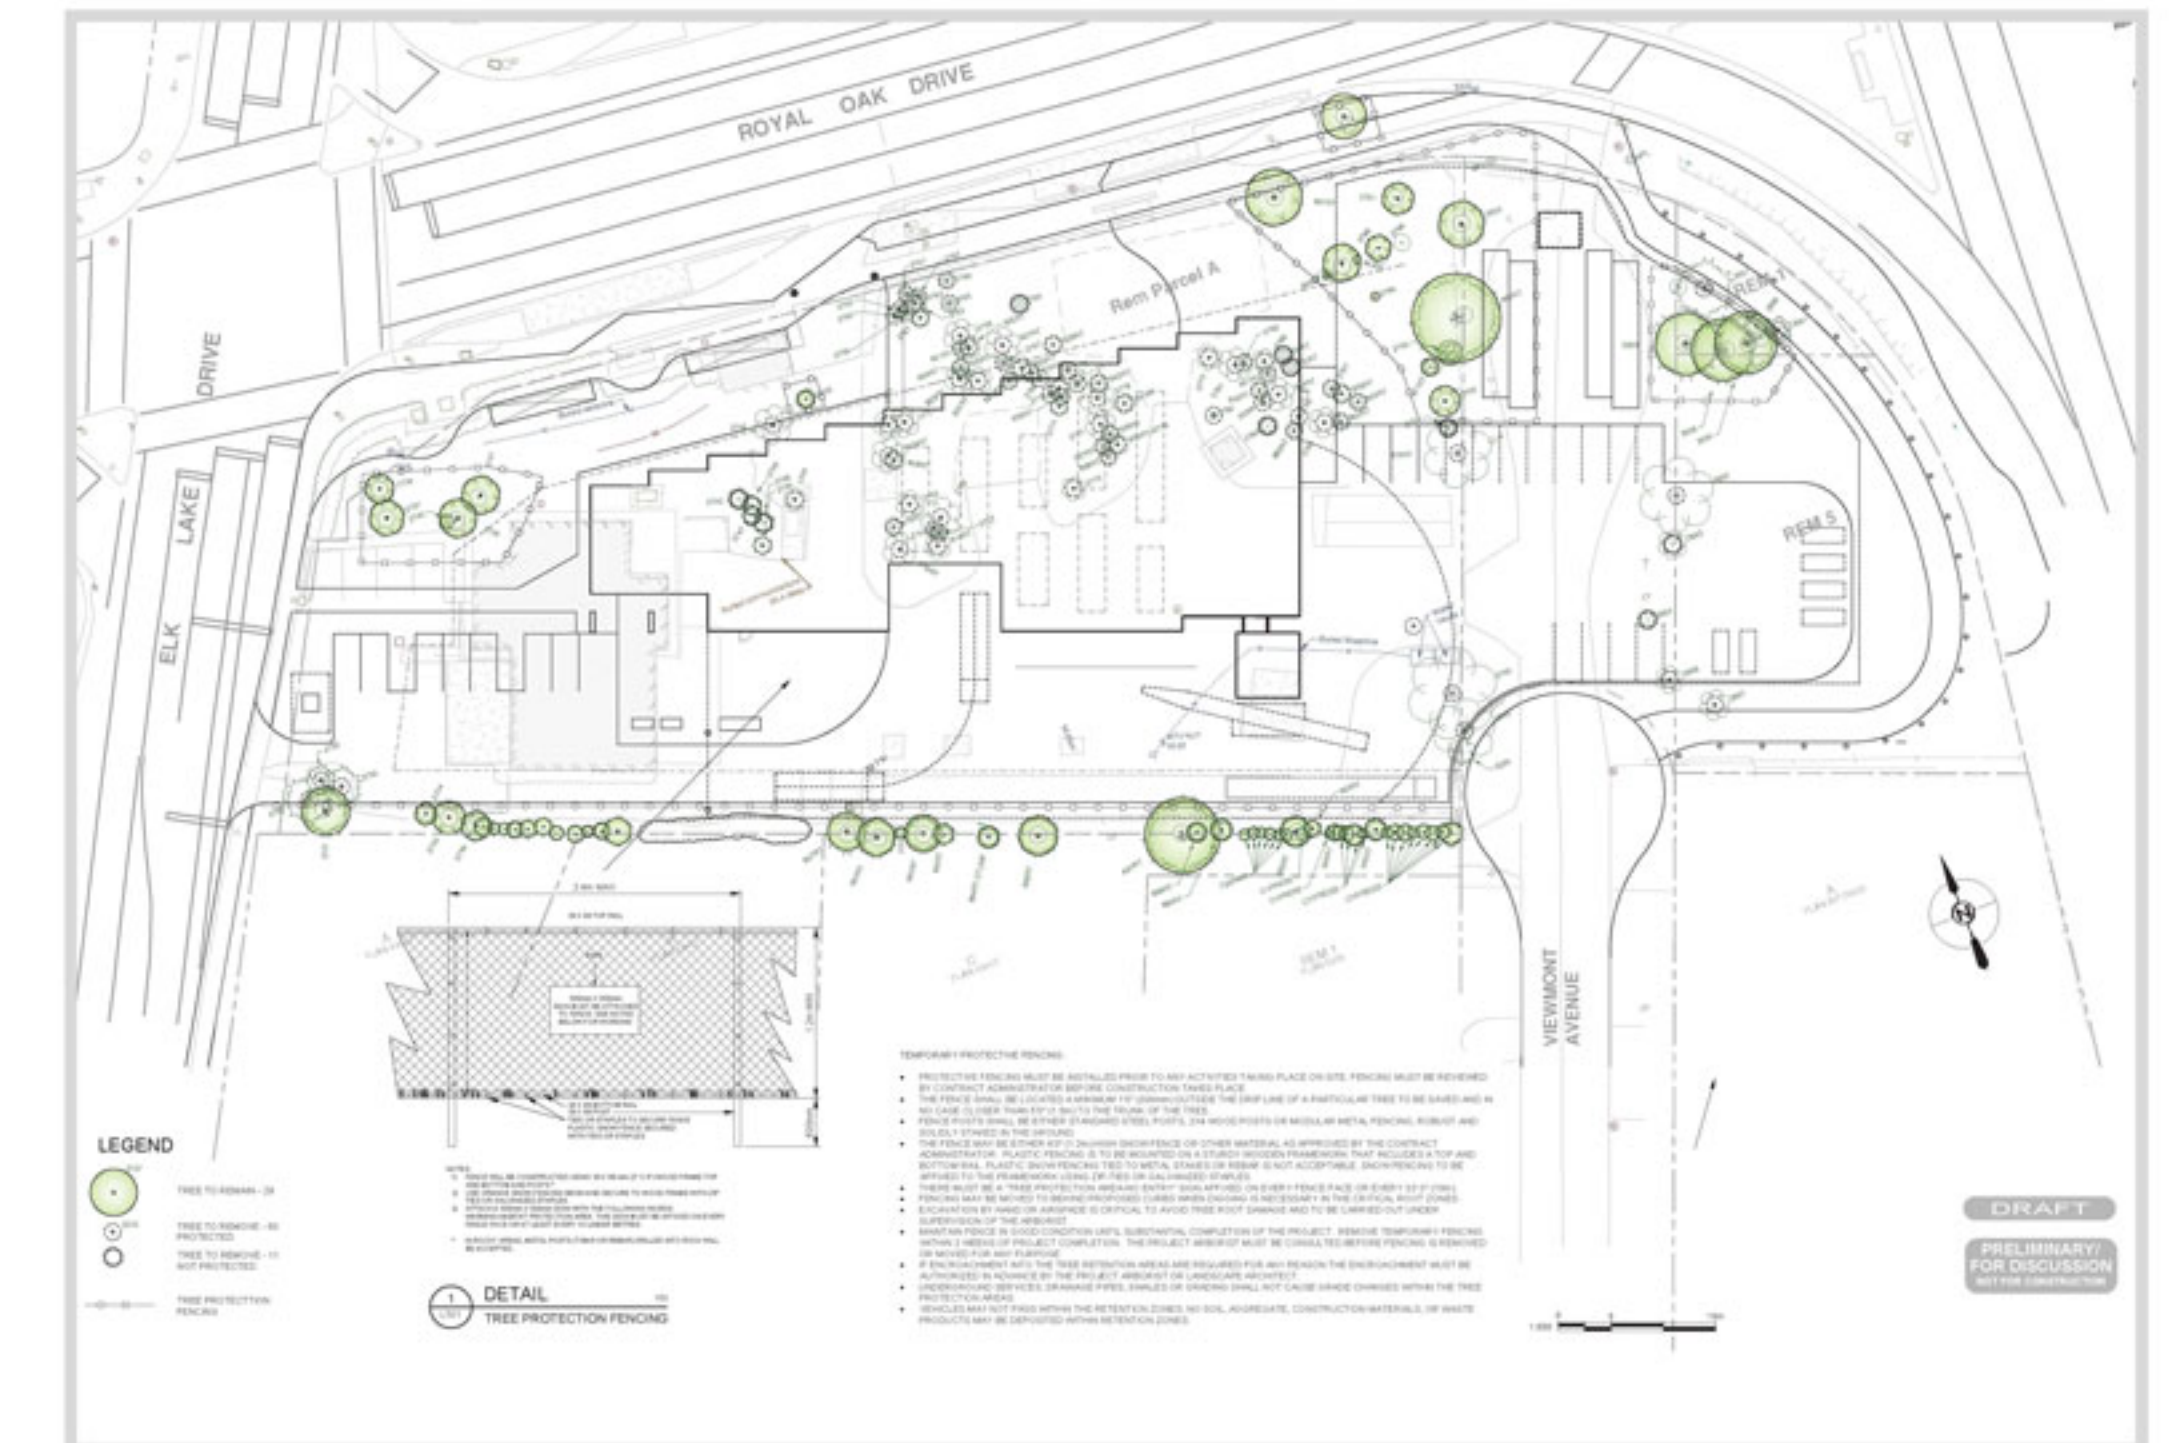

**Tree Plan**

**Proposed Plan**