


# CROSS VENTING OF EXTERIOR DECKS OVER HEATED SPACE

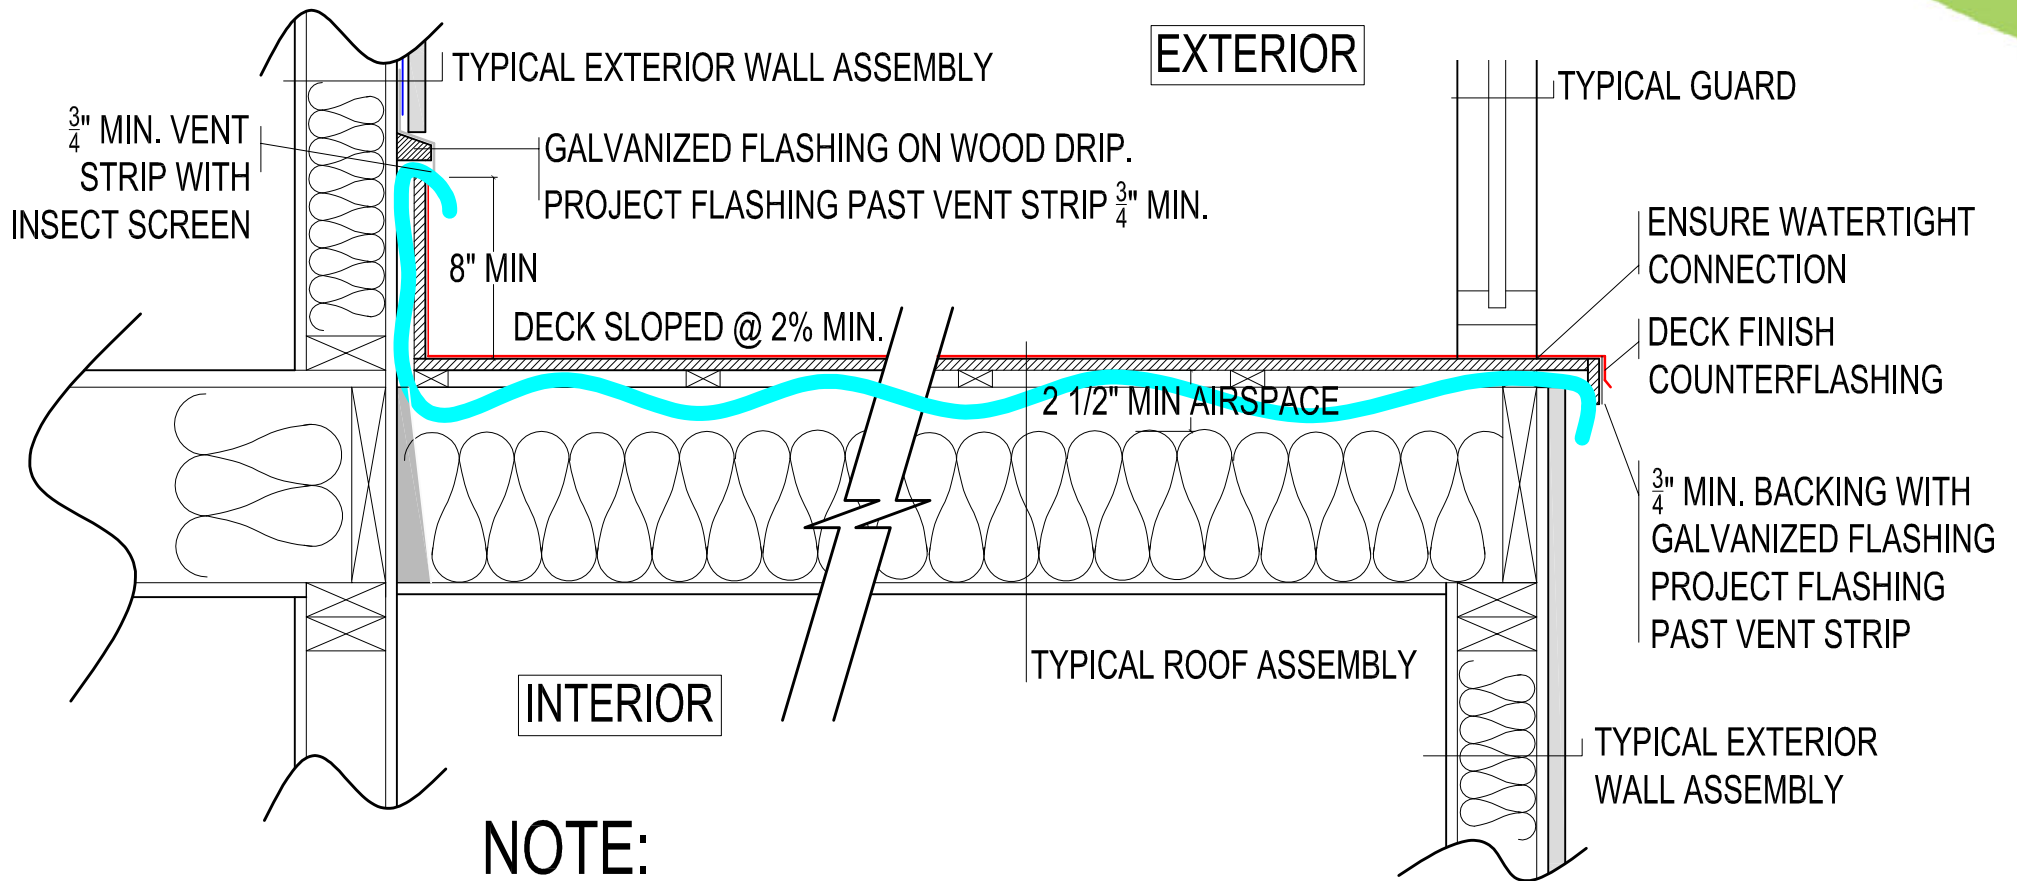

## NOTE:

1. VENTING AREA TO BE EQUAL TO  $\frac{1}{150}$  OF INSULATED AREA
2. SHEET VINYL MEMBRANE TO MEET CGSB-37.54