


DRAFT CONCEPT PLAN

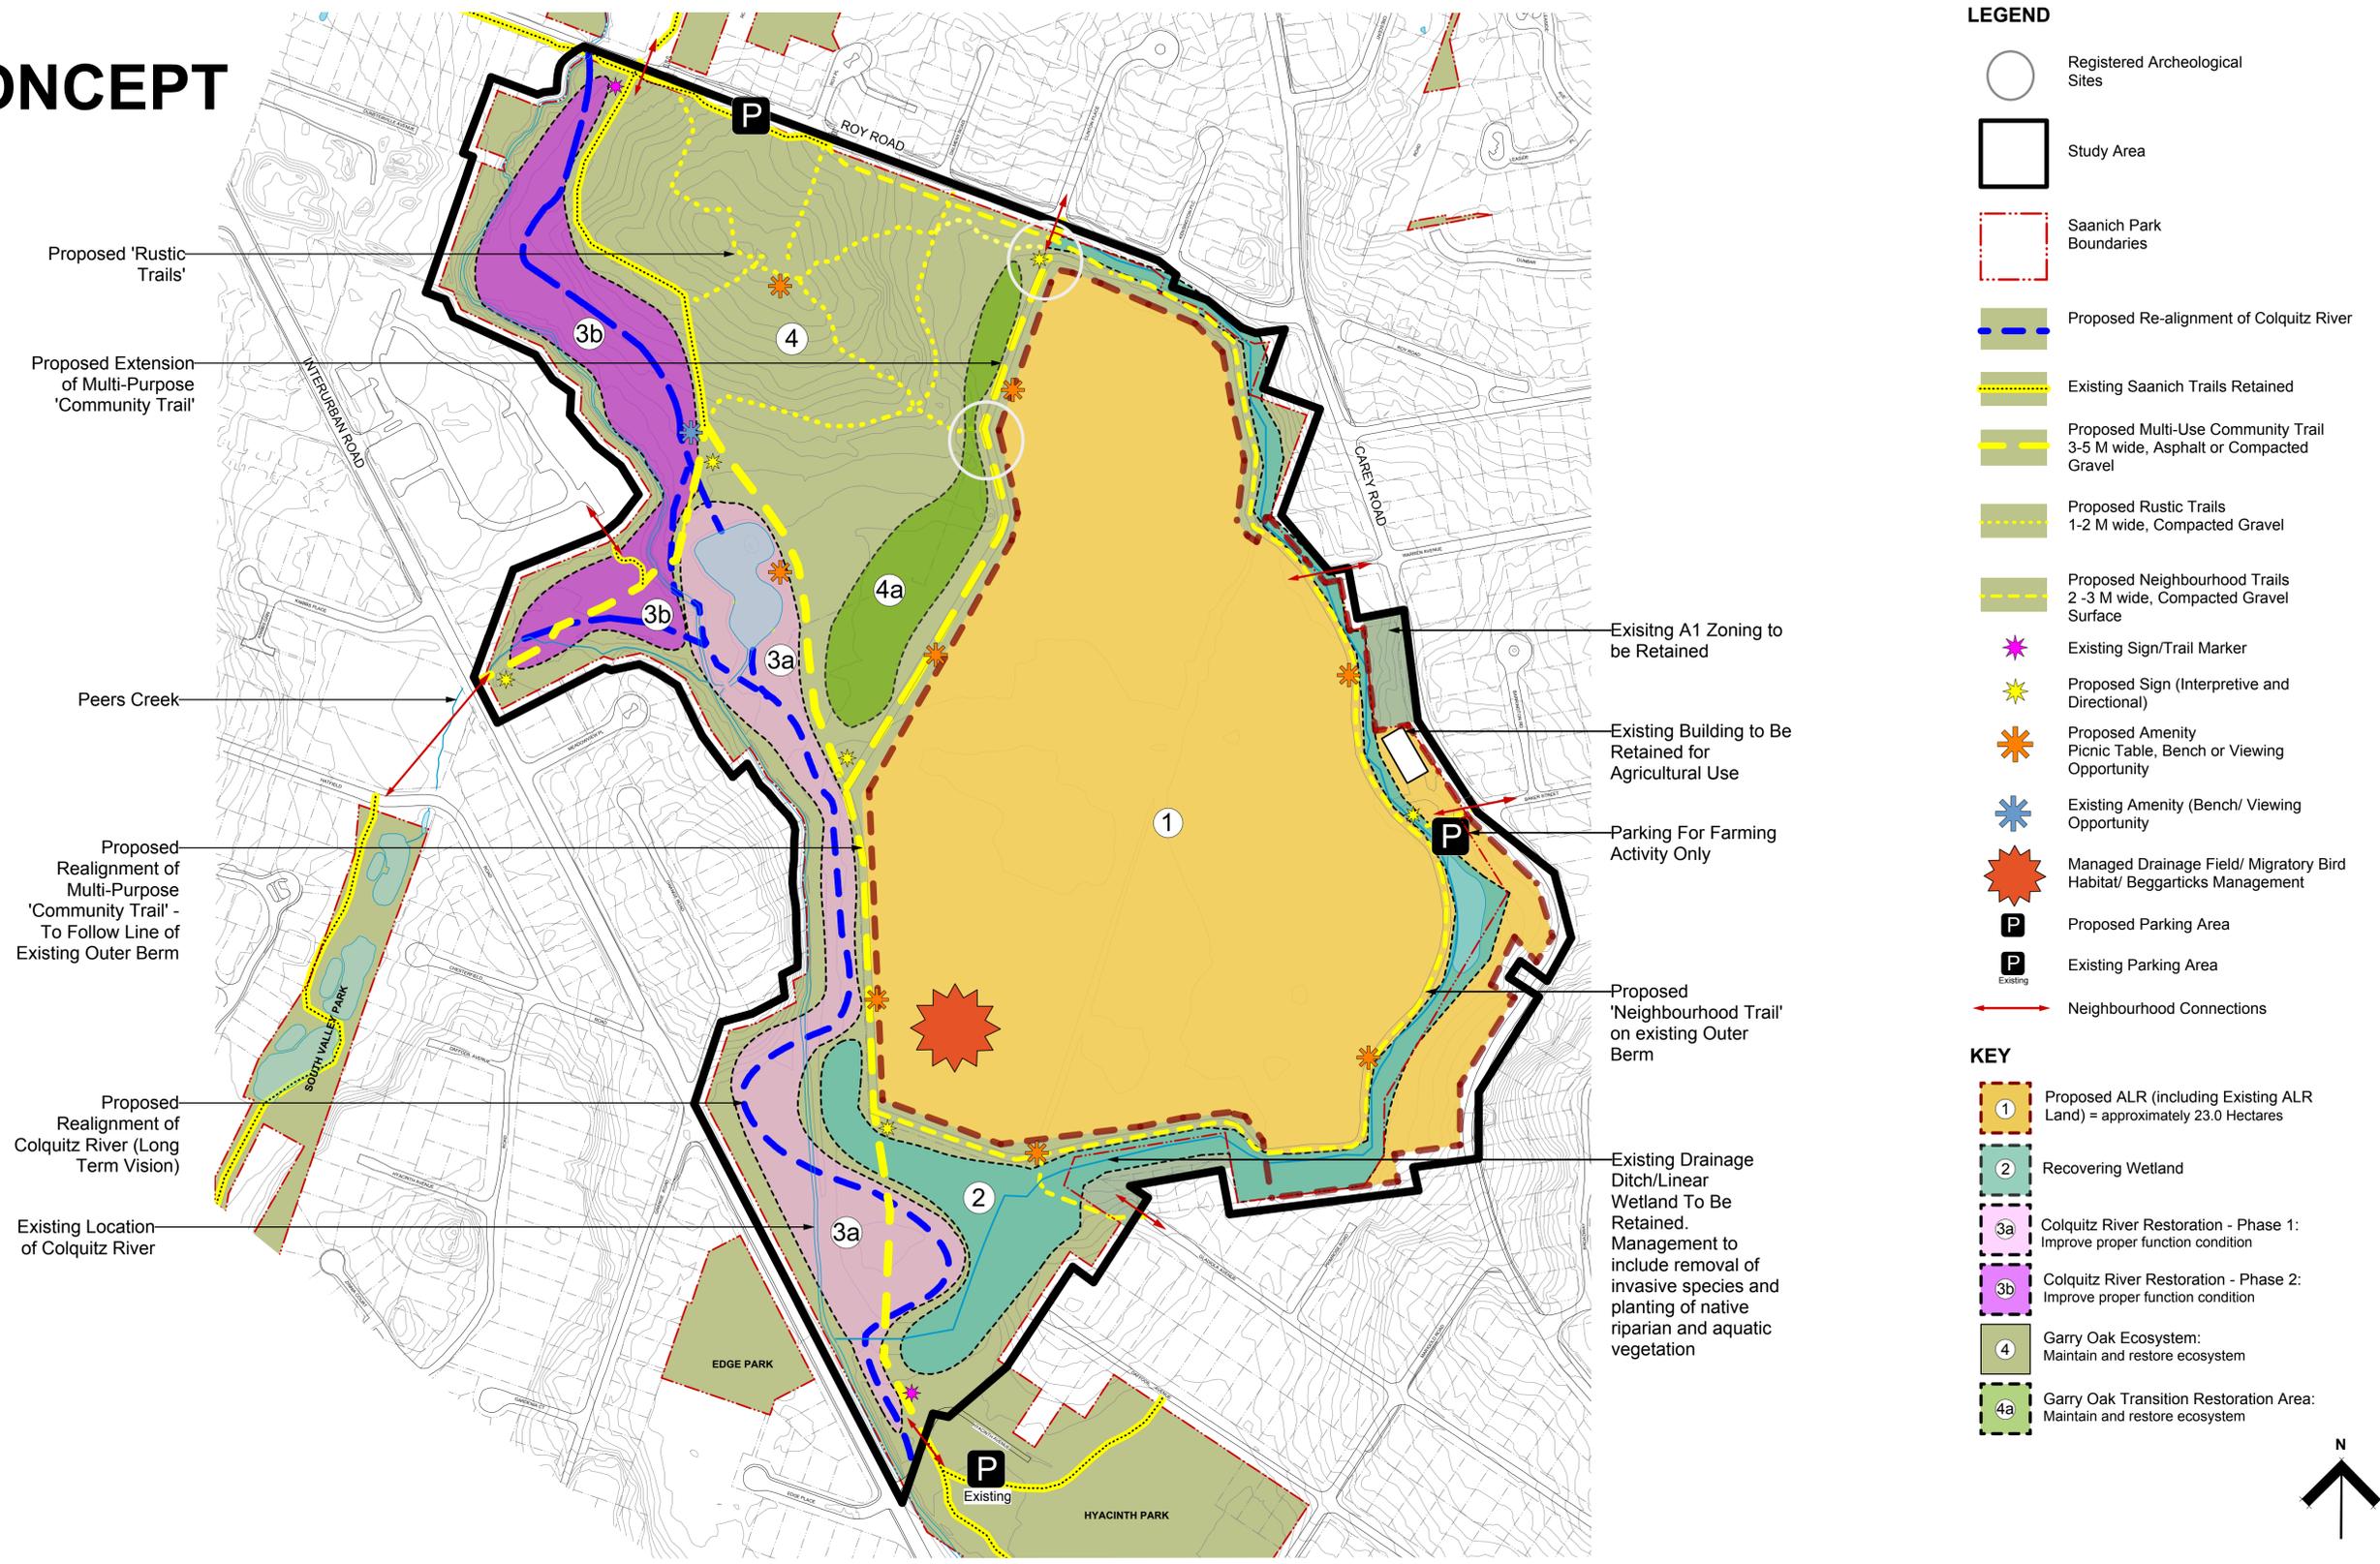

- LEGEND**
- Registered Archeological Sites
 - Study Area
 - Saanich Park Boundaries
 - Proposed Re-alignment of Colquitz River
 - Existing Saanich Trails Retained
 - Proposed Multi-Use Community Trail 3-5 M wide, Asphalt or Compacted Gravel
 - Proposed Rustic Trails 1-2 M wide, Compacted Gravel
 - Proposed Neighbourhood Trails 2-3 M wide, Compacted Gravel Surface
 - Existing Sign/Trail Marker
 - Proposed Sign (Interpretive and Directional)
 - Proposed Amenity Picnic Table, Bench or Viewing Opportunity
 - Existing Amenity (Bench/ Viewing Opportunity)
 - Managed Drainage Field/ Migratory Bird Habitat/ Beggarticks Management
 - Proposed Parking Area
 - Existing Parking Area
 - Neighbourhood Connections

- KEY**
- Proposed ALR (including Existing ALR Land) = approximately 23.0 Hectares
 - Recovering Wetland
 - Colquitz River Restoration - Phase 1: Improve proper function condition
 - Colquitz River Restoration - Phase 2: Improve proper function condition
 - Garry Oak Ecosystem: Maintain and restore ecosystem
 - Garry Oak Transition Restoration Area: Maintain and restore ecosystem



Scale 1:2500

October 23, 2013



PANAMA FLATS CONCEPT PLAN

