


# DRAFT CONCEPT PLAN

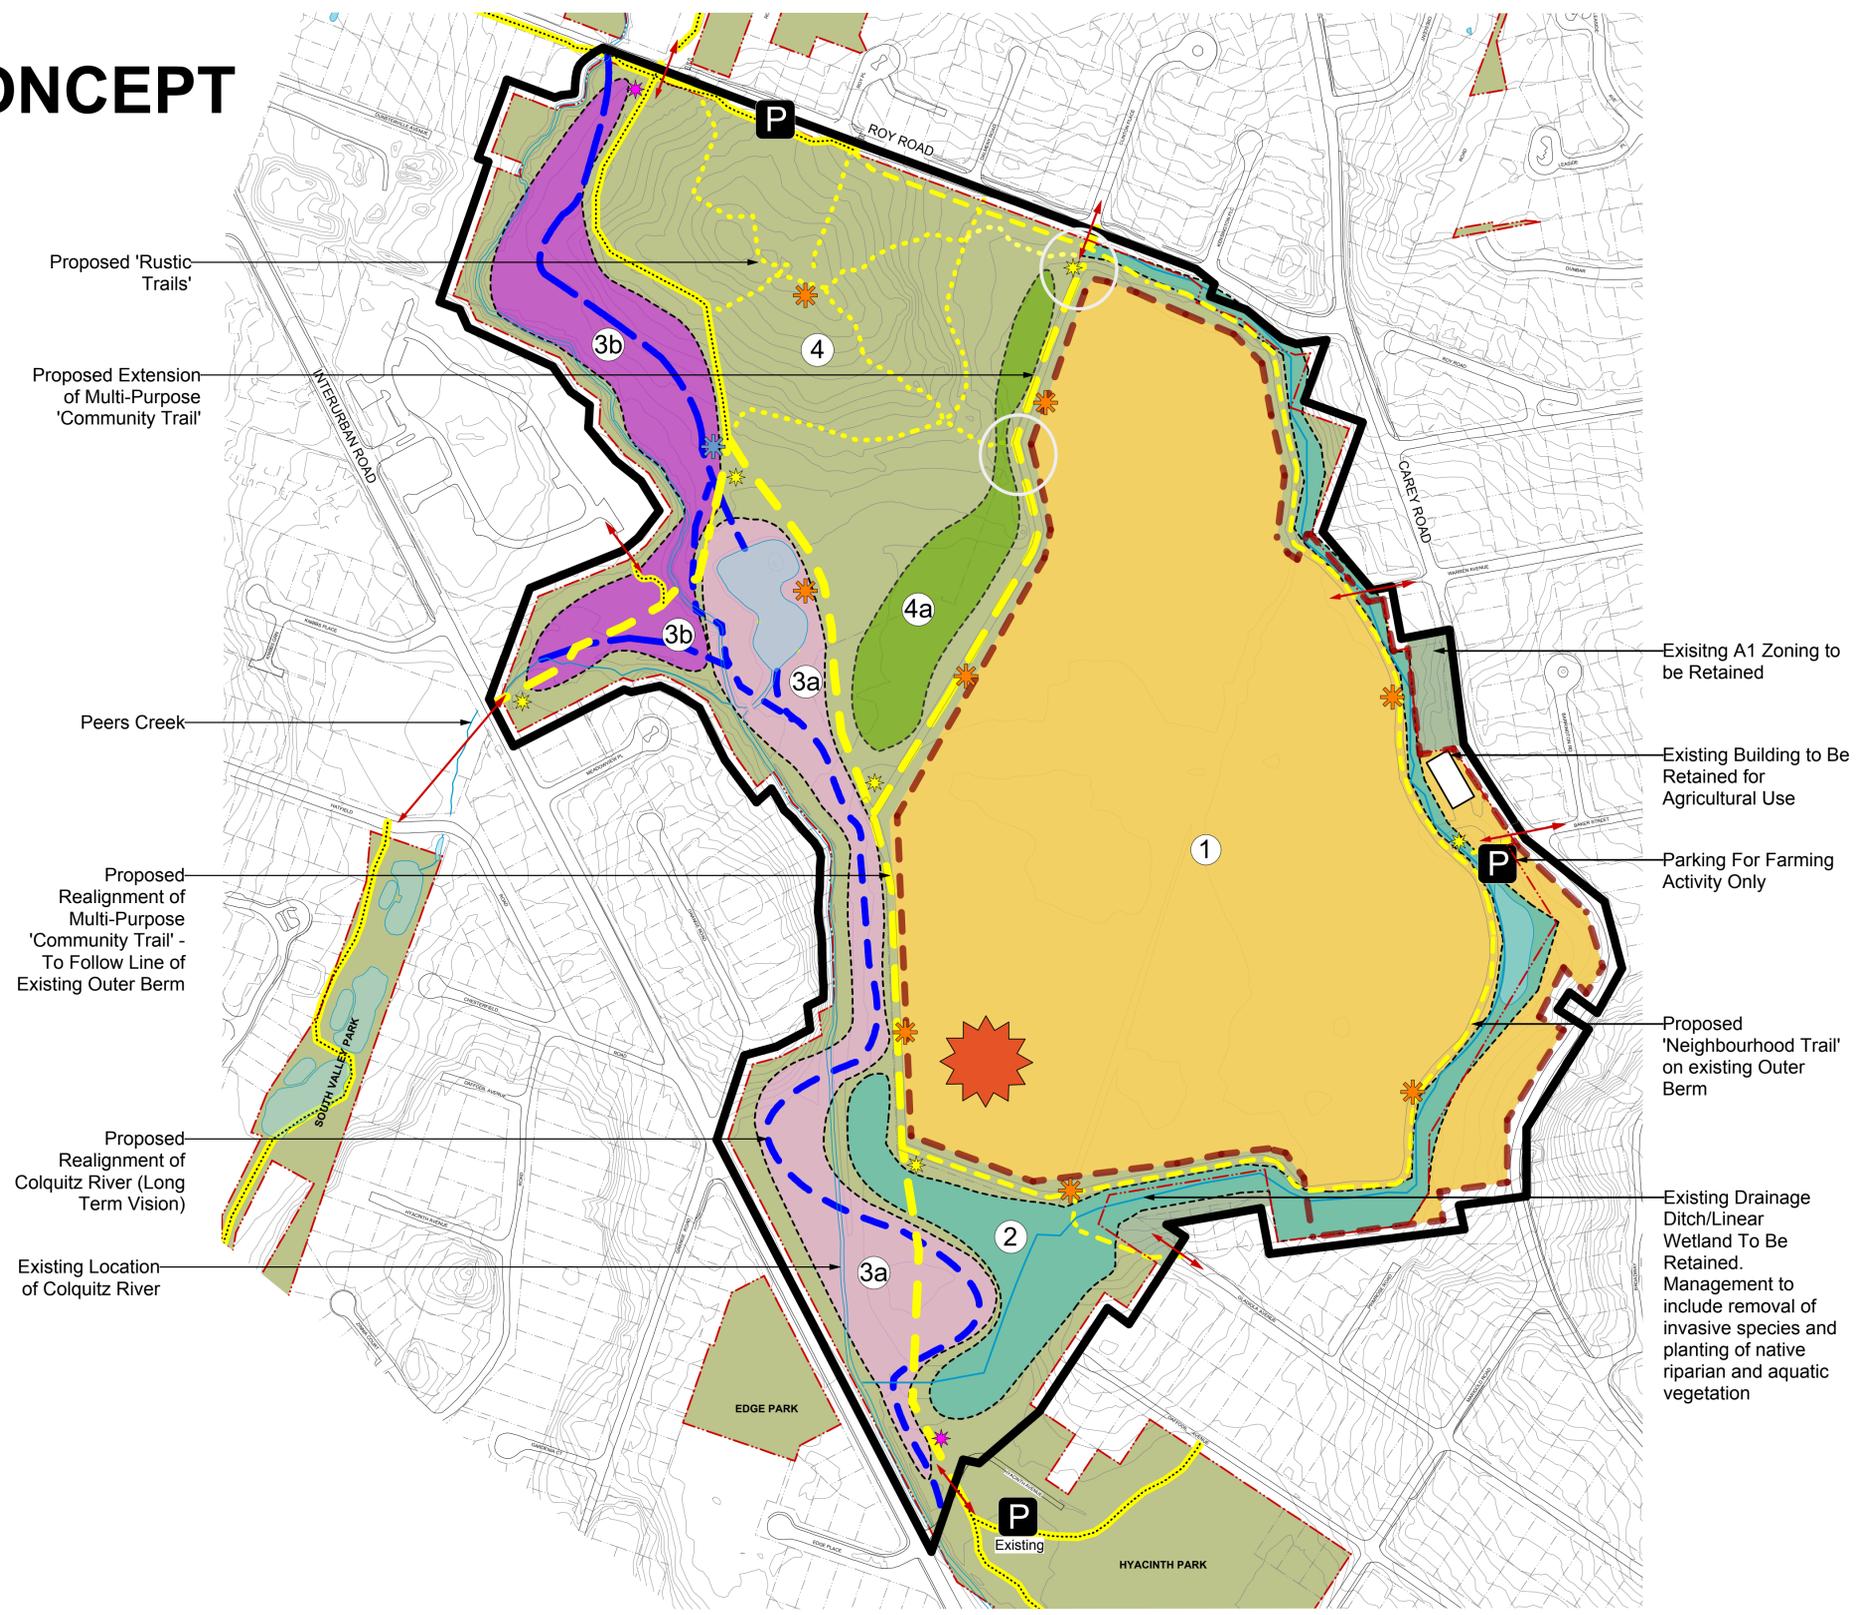

- LEGEND**
- Registered Archeological Sites
  - Study Area
  - Saanich Park Boundaries
  - Proposed Re-alignment of Colquitz River
  - Existing Saanich Trails Retained
  - Proposed Multi-Use Community Trail 3-5 M wide, Asphalt or Compacted Gravel
  - Proposed Rustic Trails 1-2 M wide, Compacted Gravel
  - Proposed Neighbourhood Trails 2-3 M wide, Compacted Gravel Surface
  - Existing Sign/Trail Marker
  - Proposed Sign (Interpretive and Directional)
  - Proposed Amenity Picnic Table, Bench or Viewing Opportunity
  - Existing Amenity (Bench/ Viewing Opportunity)
  - Managed Drainage Field/ Migratory Bird Habitat/ Beggarticks Management
  - Proposed Parking Area
  - Existing Parking Area
  - Neighbourhood Connections

- KEY**
- Proposed ALR (including Existing ALR Land) = approximately 23.0 Hectares
  - Recovering Wetland
  - Colquitz River Restoration - Phase 1: Improve proper function condition
  - Colquitz River Restoration - Phase 2: Improve proper function condition
  - Garry Oak Ecosystem: Maintain and restore ecosystem
  - Garry Oak Transition Restoration Area: Maintain and restore ecosystem



Scale 1:2500

October 23, 2013



# PANAMA FLATS CONCEPT PLAN

