

All of the documents prepared by Praxis Architecte Inc. or on behalf of Praxis Architecte Inc. in connection with the project are instruments of service for the execution of the project. Praxis Architecte Inc. retains the property and copyright in these documents, whether the project is executed or not. These documents may not be used on any other project, nor be reproduced, without prior written agreement of Praxis Architecte Inc. Do not scale drawings.

**RECEIVED**  
 NOV 26 2012  
 PLANNING DEPT.  
 CORP. OF SAANICH

1	DATE MEI	ISSUED FOR
NO.	DATE	REVISION


SEAL



PROJECT TITLE:  
**MIDGARD STREET  
 SINGLE FAMILY HOUSING**  
 180 MIDGARD STREET  
 VICTORIA, BC.

SHEET TITLE:  
**SITE SURVEY PLAN**

SCALE: 1:100	DRAWN: ML	SHEET NO. <b>A0.0</b>
DATE: AUGUST 2011	PROJECT NO. 11-009	

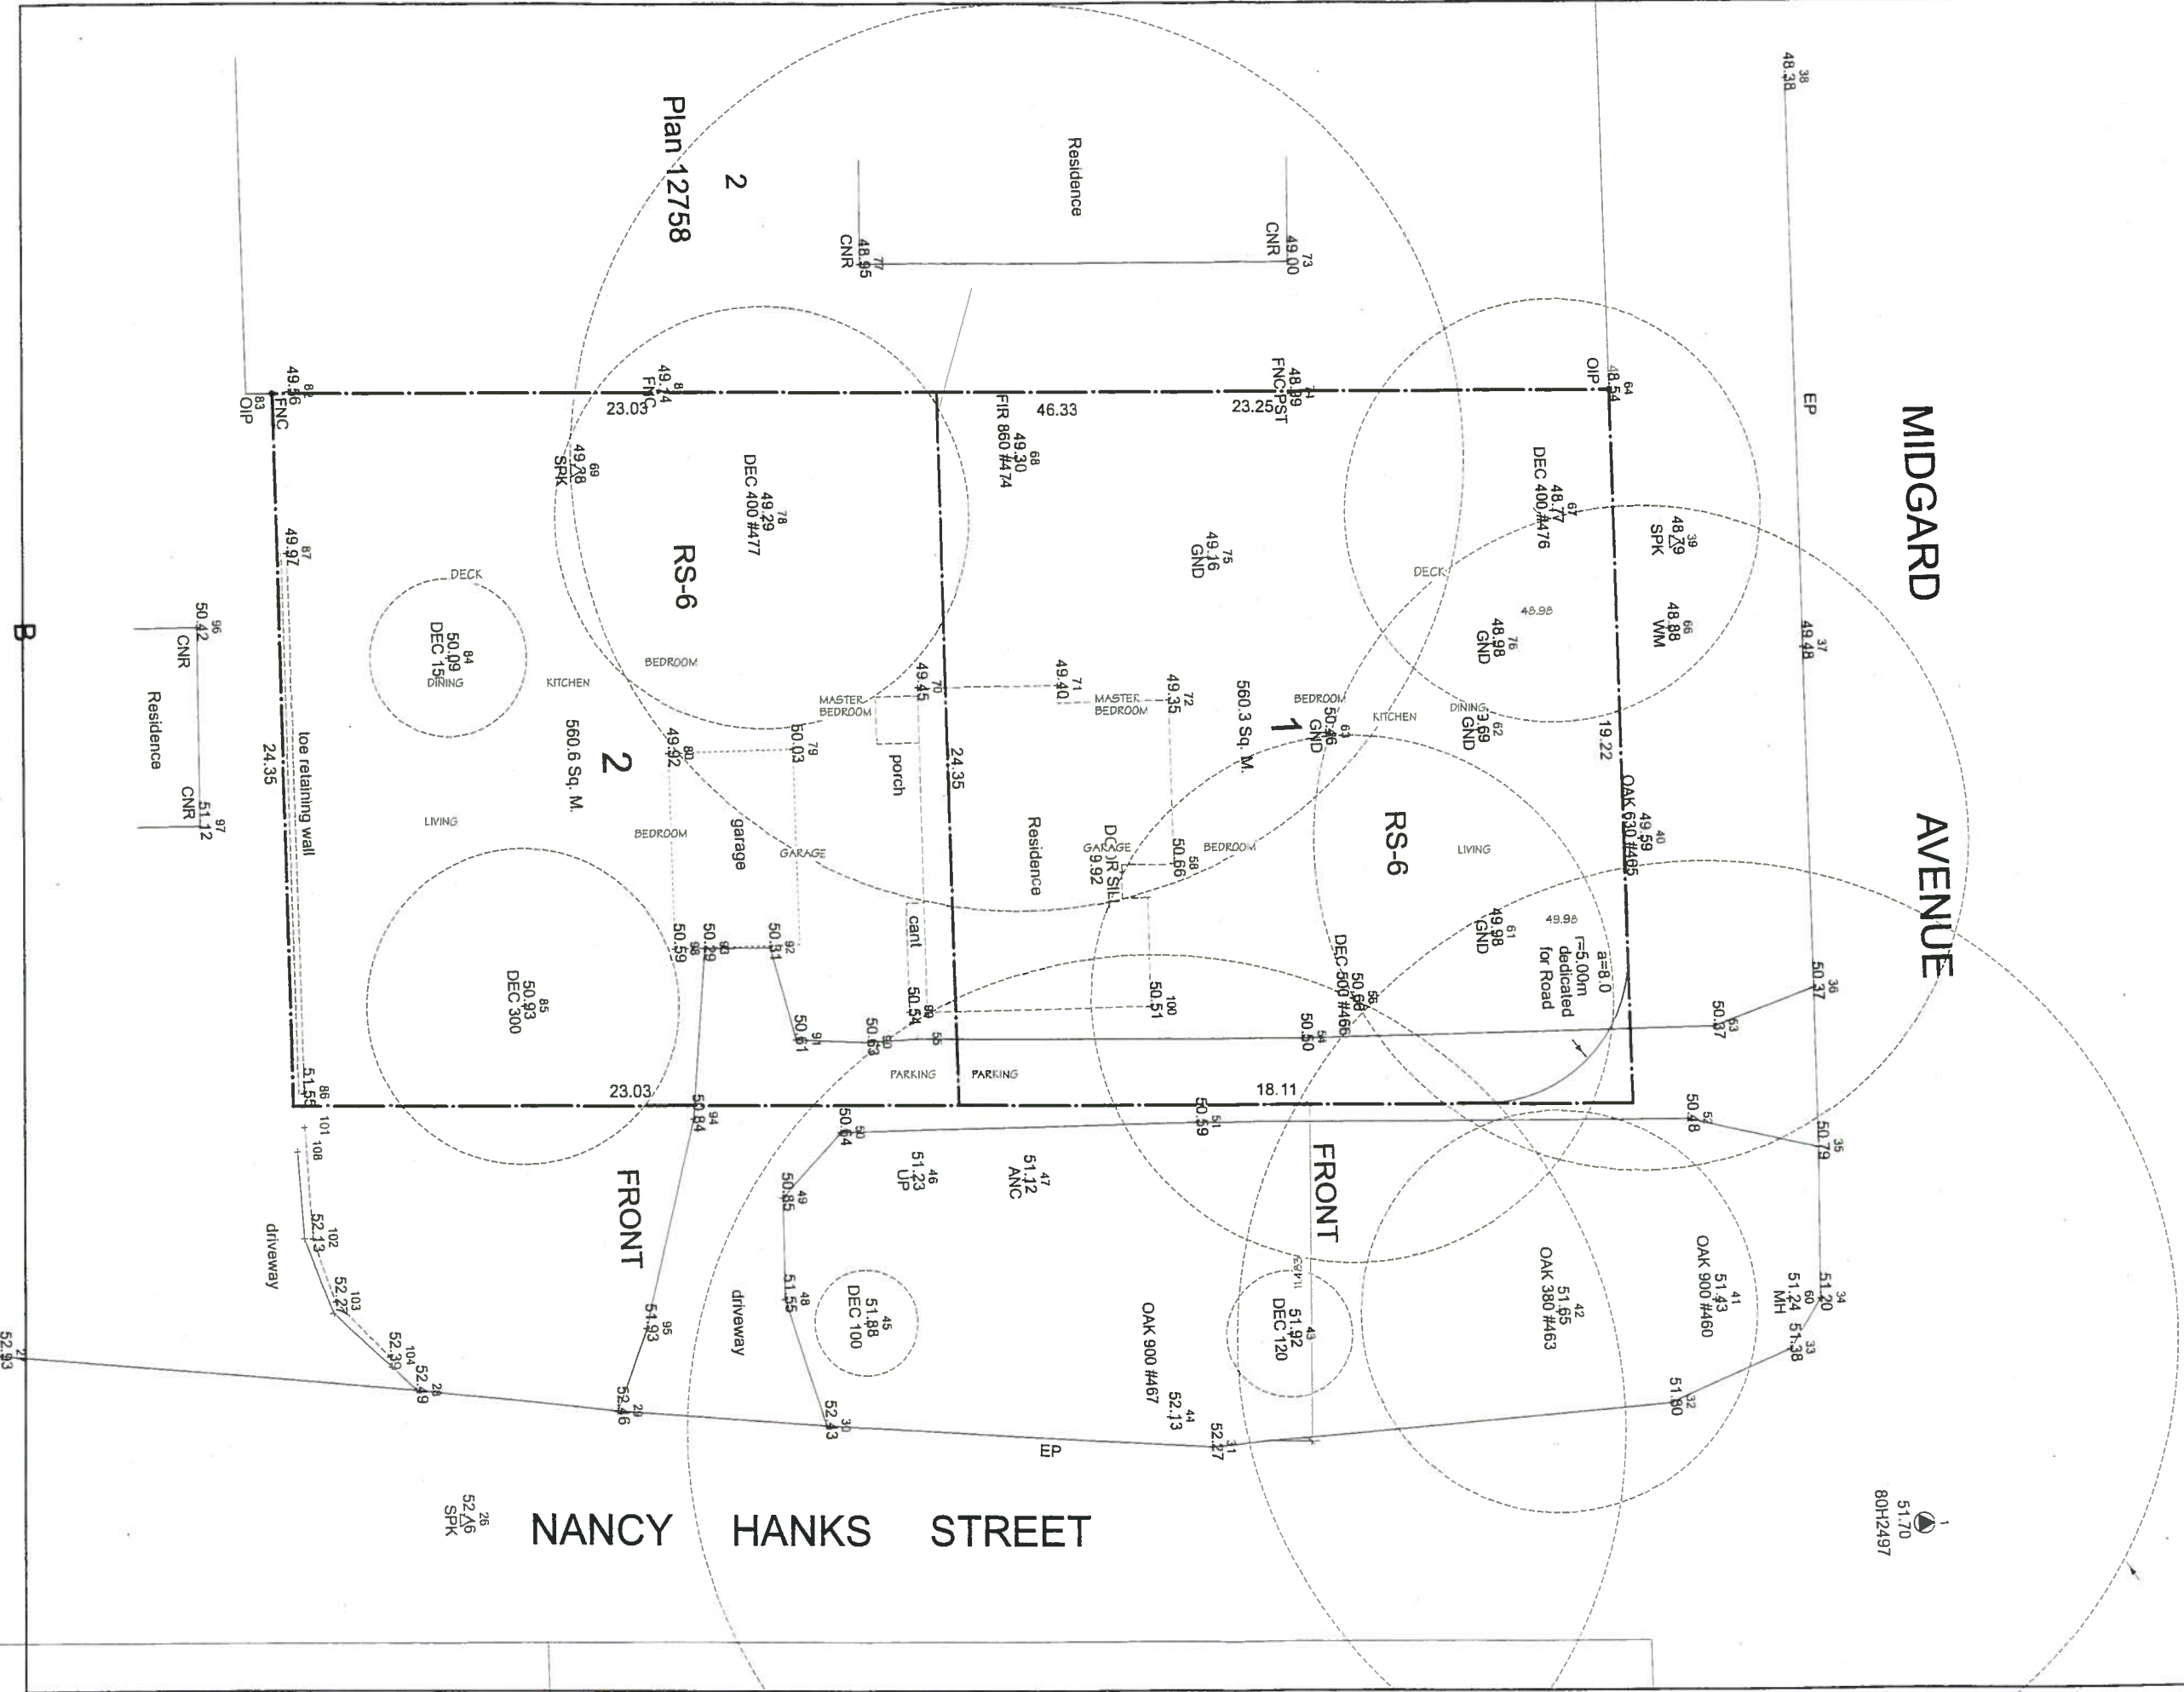

Plan 19940

Plan 12758