

Recommended Nursery Stock

Trees		
ID	Quantity	Botanical Name
Cala	2	Cercidiphyllum japonicum
SR9	4	Stewartia pseudocornuta
Medium Shrubs		
ID	Quantity	Botanical Name
Ch7e	2	Chrysantha tinctoria 'Sundance'
R5e	14	Ribes sanguineum 'White Ice'
Sp7h	17	Spiraea humbertii 'Opal'
Small Shrubs		
ID	Quantity	Botanical Name
Cos6	22	Cornus sericea 'Kelsey'
Gaus	21	Gaultheria shallon
Law	11	Lavandula officinalis
MAN	3	Mahonia nervosa
Perennials, Annuals and Ferns		
ID	Quantity	Botanical Name
Bisp	7	Bidens spicata
CaE	10	Carex acuta 'Bowles Golden' (Aurea)
CaK1	24	Carex glauca 'Blue Zinger'
CaOs	38	Carex oshimensis 'Evergold'
CaTe	20	Carex testacea
Polu	5	Polystichum munilium
Common Name		
		Deer Fern
		Bowles Golden Sedge
		Blue Sedge
		Evergold Sedge
		Orange New Zealand Sedge
		Sword Fern
Size		
		#1 pot
		#1 pot
		#1 pot
		#1 pot
		#2 pot

- 1. All work to be completed to current BCSLA Landscape Standards
- 2. All soft landscape to be irrigated with an automatic irrigation system

Notes:



3281 Cedar Hill Rd. | Landscape Plan

1 Landscape Concept Plan
1:100

2 Wall and Fence Elevations
1:100


NO	DESCRIPTION	DATE	BY	CHK	NO.	DESCRIPTION
1	ISSUED FOR REVIEW	20180608	RT	VQ	RT	
		YYYYMMDD	DE	DA	CK	NO.

ISSUED FOR REVIEW

NO	DESCRIPTION	DATE	BY	CHK	NO.	DESCRIPTION
		YYYYMMDD	DE	DA	CK	NO.

REVISION

PLAN - DRIVEWAY GRADING
H 1:100

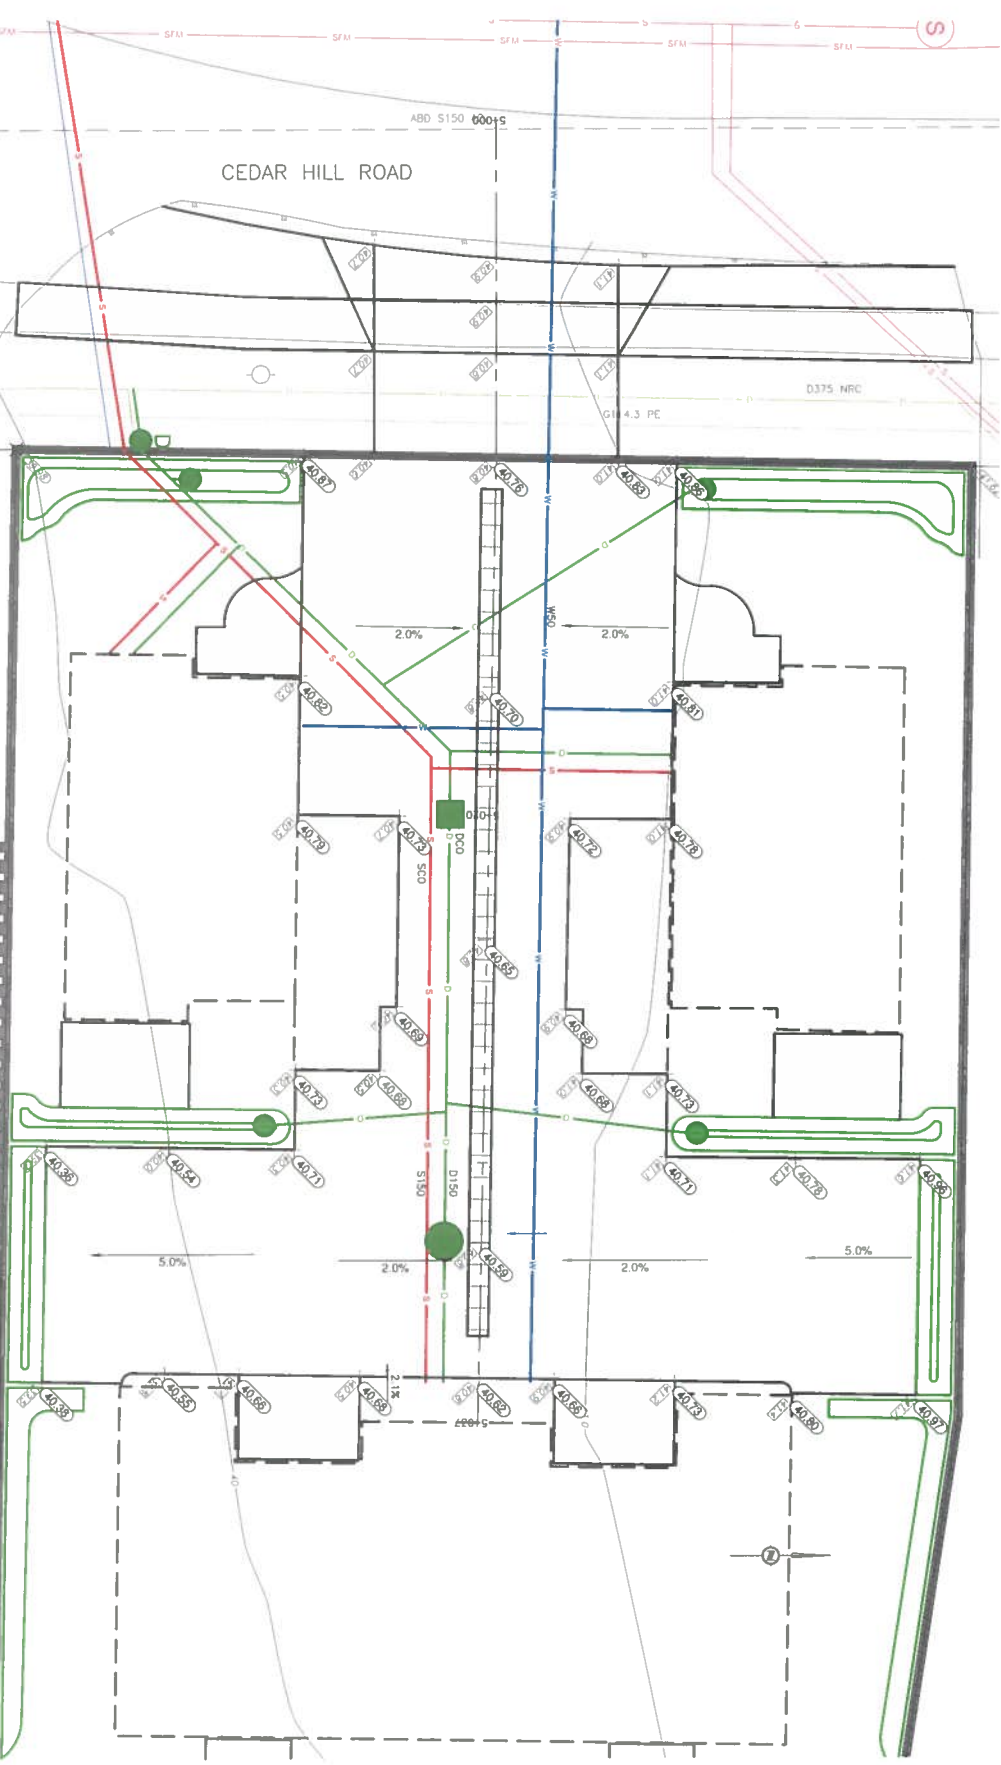

LEGEND

LAAP STANDARD	POLE/PIPE (TL)	CLEANOUT	CATCHBASIN	MANHOLE	SERVICE RISER	WATER	SEWER	NON-MOUNT CURB	EDGE ASPHALT	DITCH	METER	FLUSH VALVE	WATER VALVE	REDUCER	HYDRANT	AIR VALVE
---------------	----------------	----------	------------	---------	---------------	-------	-------	----------------	--------------	-------	-------	-------------	-------------	---------	---------	-----------

J E ANDERSON & ASSOCIATES
SURVEYORS - ENGINEERS
VICTORIA
PHONE 250-727-2214
NANAIMO
FAX 250-727-3395
PARKSVILLE

JURISDICTION	CLIENT
DISTRICT OF	LARGE & CO
PROJECT	3281 CEDAR HILL ROAD GRADING AND SITE SERVICING
MAIN FILE	31274 01 C1
ENGINEER'S SEAL	SHEET 1 OF 1

RECEIVED
PLANNING DEPT
DISTRICT OF SAANICH
AUG 22 2018

