


Tree Protection Bylaw, 2014, No. 9272  
Schedule "C"

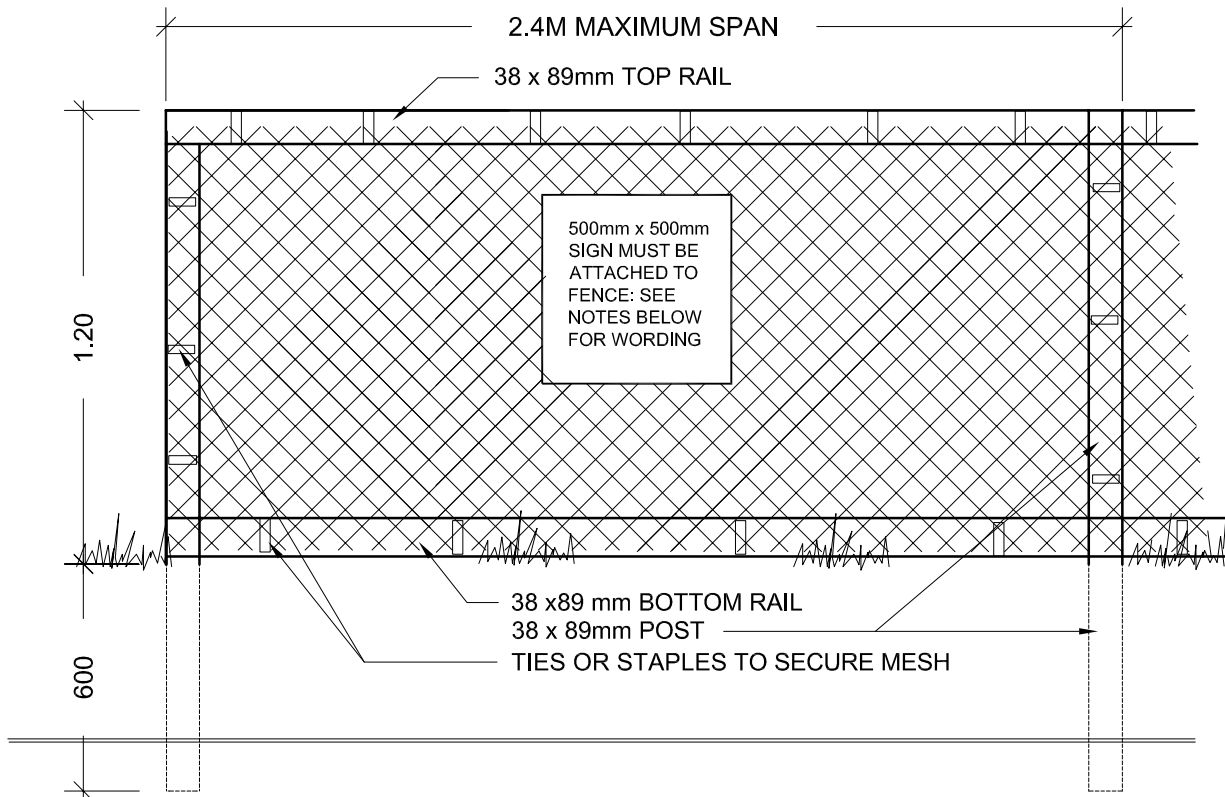

### TREE PROTECTION FENCING

#### NOTES:

1. FENCE WILL BE CONSTRUCTED USING 38 X 89 mm (2"X4") WOOD FRAME: TOP, BOTTOM AND POSTS. \*  
USE ORANGE SNOW-FENCING MESH AND SECURE TO THE WOOD FRAME WITH "ZIP" TIES OR GALVANIZED STAPLES.
2. ATTACH A 500mm x 500mm SIGN WITH THE FOLLOWING WORDING:  
**WARNING-HABITAT PROTECTION AREA.** THIS SIGN MUST BE AFFIXED ON EVERY FENCE FACE OR AT LEAST EVERY 10 LINEAR METRES.

\* IN ROCKY AREAS, METAL POSTS (T-BAR OR REBAR) DRILLED INTO ROCK WILL BE ACCEPTED



DETAIL NAME: **TREE PROTECTION FENCING**

DATE: March/08  
DRAWN: DM  
APP'D. RR  
SCALE: N.T.S.