



TREE PROTECTION FENCING

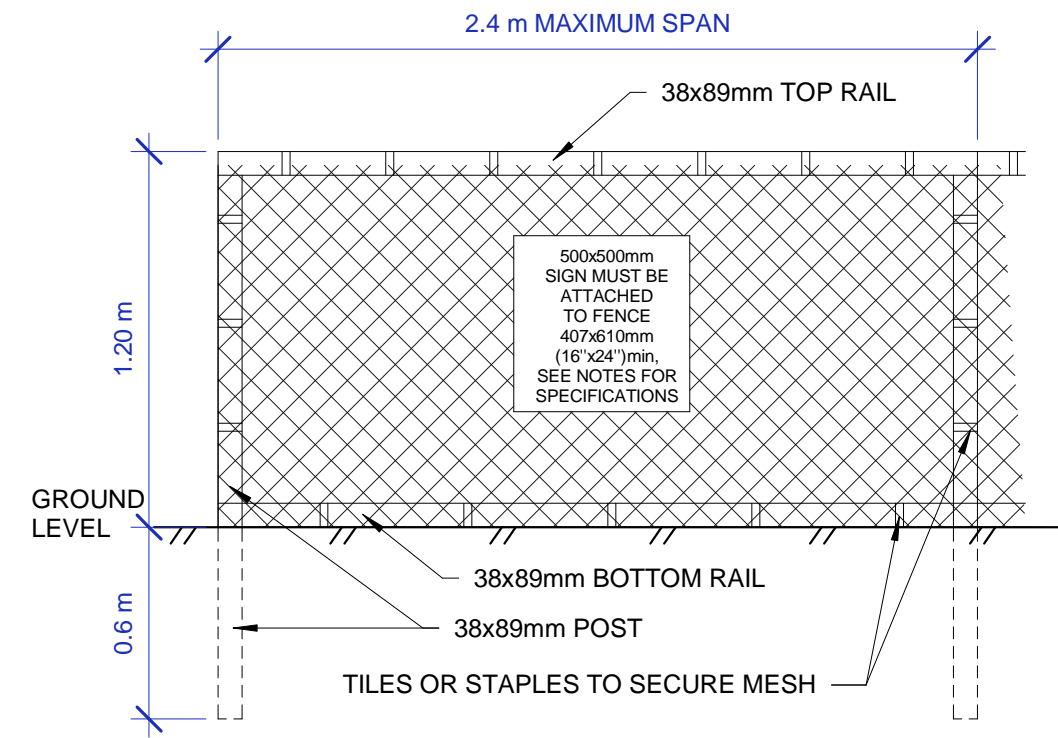

- TREE PROTECTION FENCING SPECIFICATIONS:**
- THE FENCE WILL BE CONSTRUCTED USING 38x89 mm (2"x4") WOOD FRAME:
 - TOP, BOTTOM AND POSTS.
 - USE ORANGE SLOW FENCING MESH AND SECURE TO THE WOOD FRAME WITH ZIP TIES OR GALVANIZED STAPLES.
 - ATTACH A SIGN WITH MINIMUM SIZE OF 407mm x 610mm (16"x24") WITH THE FOLLOWING WORDING:
 - a) **DO NOT ENTER** - TREE PROTECTION ZONE (FOR RETAINED TREES) OR
 - b) **DO NOT ENTER** - FUTURE TREE PLANTING ZONE (FOR TREE PLANTING SITES)
- THIS SIGN MUST BE AFFIXED ON EVERY FENCE FACE OR AT LEAST EVERY 10 LINEAR METRES.
* IN ROCKY AREAS, METAL POSTS (T-BAR OR REBAR) DRILLED INTO ROCK WILL BE ACCEPTED.

LEGEND

- LAWN GRASS
 - PAVERS
 - ASPHALT DRIVEWAY
 - ROCKWALL
 - TREE
 - TREE TO BE REMOVED
 - TREE PROTECTION FENCING
- NEW TREES:**
- 17 x Garry Oak (*Quercus garryana*)
 - 1 x Fig (*Ficus carica*)
 - 2 x Evergreen Magnolia (*Magnolia grandiflora*)
 - 3 x Venus Dogwood (*Cornus x 'Venus'*)
 - 3 x Japanese Maple (*Acer palmatum/Acer japonicum/Acer shirasawanum*)
 - 1 x Sevice Berry
 - 1 x Arbutus xandrachnoides, Arbutus marina or Arbutus unedo

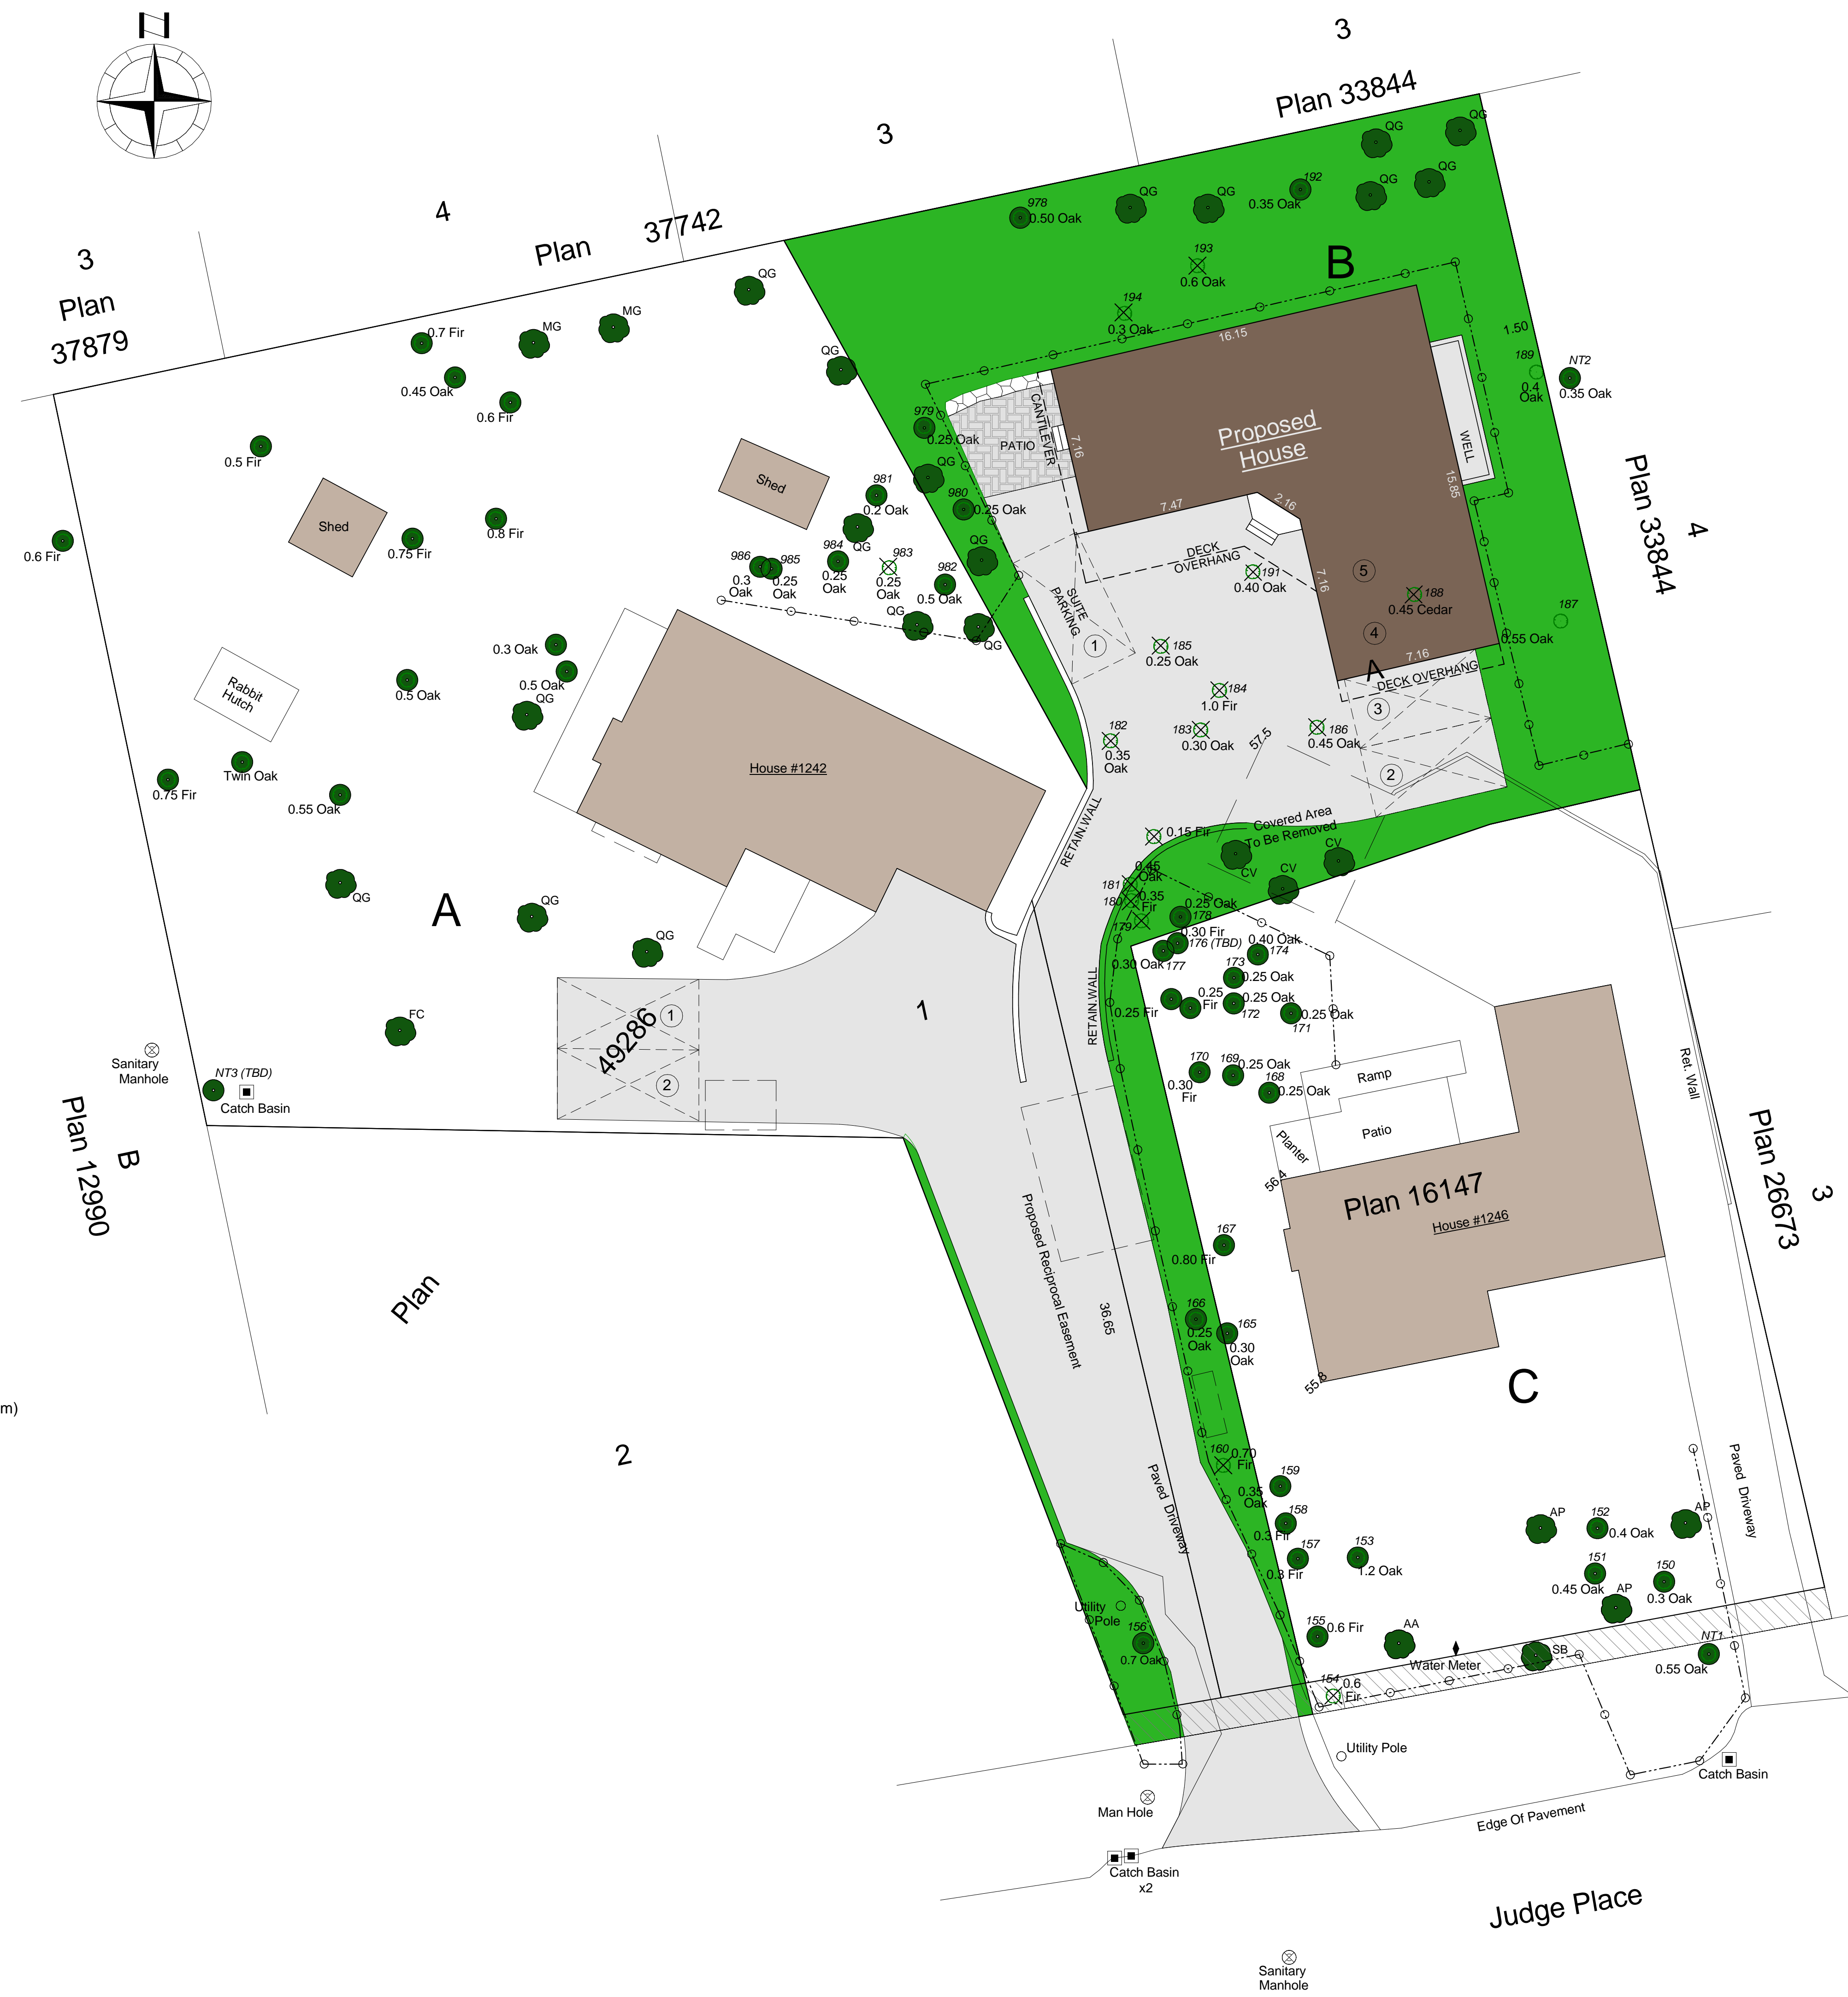

RECEIVED
MAR 21 2023
PLANNING DEPT.
DISTRICT OF SAANICH

No.	Date	Appr.	Revision/Notes						
A	23-03-01	Permit set							
<table border="1"> <thead> <tr> <th>No.</th> <th>Date</th> <th>Issue notes</th> </tr> </thead> <tbody> <tr> <td></td> <td></td> <td></td> </tr> </tbody> </table>				No.	Date	Issue notes			
No.	Date	Issue notes							
<p>Aspire Custom Designs 1145 Bule Street Victoria BC Canada V8Z-1L9 Lindsay J Baker 250-415-1895</p>									
<p>JUDGE PLACE NEW HOUSE</p>									
<p>LANDSCAPE PLAN</p>									
Project No.	2020-11	Scale	1/4" = 1' or as noted						
Author	L. Baker	Check							
Date	Mar 01, 2023								

LANDSCAPE PLAN

1 : 150

Judge Place