


Tree Inventory

#	Species	Size (DBH)	Bylaw Status	Status
1	OAK	1.4	PROTECTED	TO BE RETAINED
2	OAK	0.7	PROTECTED	TO BE RETAINED
3	OAK	0.6	PROTECTED	TO BE RETAINED
4	OAK	0.5	PROTECTED	TO BE RETAINED
5	OAK	1.3	PROTECTED	TO BE RETAINED
6	OAK	0.5	PROTECTED	TO BE RETAINED
7	OAK	0.9	PROTECTED	TO BE RETAINED
8	OAK	0.8	PROTECTED	TO BE RETAINED
9	HOLLY	0.25	NOT PROTECTED	TO BE RETAINED
10	HOLLY	0.20	NOT PROTECTED	TO BE RETAINED
11	SPRUCE	0.45	PROTECTED	TO BE RETAINED
12	OAK CLUMP		PROTECTED	TO BE RETAINED
13	CEDAR	2 x 0.15	NOT PROTECTED	TO BE RETAINED
14	OAK	0.9	PROTECTED	TO BE RETAINED
15	OAK	0.5	PROTECTED	TO BE RETAINED
16	UNDETERMINED	0.2	UNPROTECTED	TO BE RETAINED

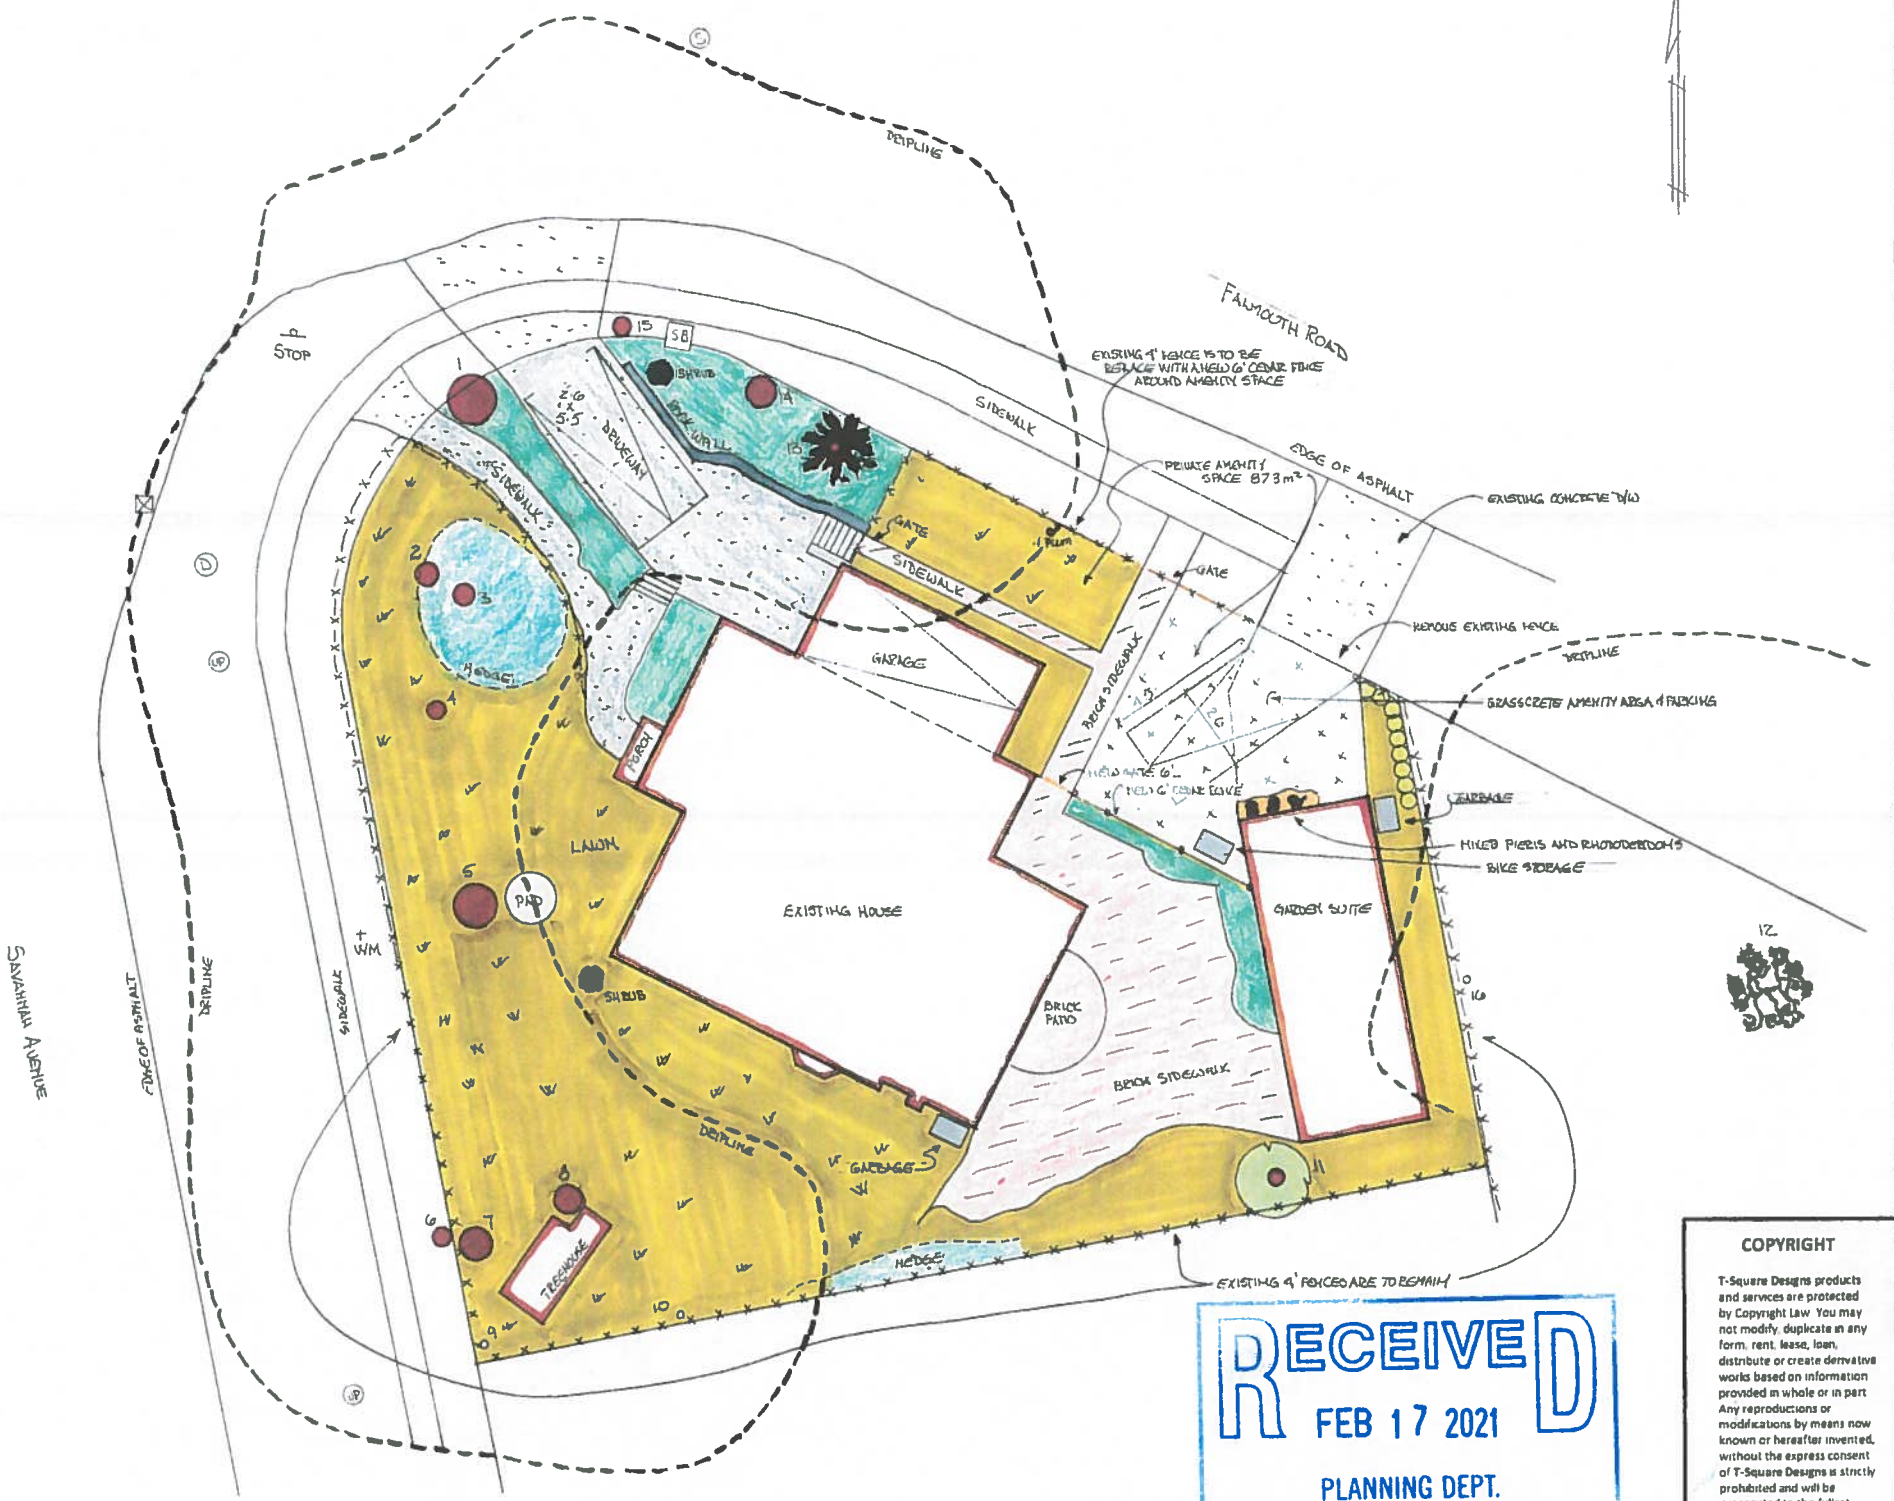

RECEIVED
 FEB 17 2021
 PLANNING DEPT.
 DISTRICT OF SAANICH

COPYRIGHT
 T-Square Designs products and services are protected by Copyright Law. You may not modify, duplicate in any form, rent, lease, loan, distribute or create derivative works based on information provided in whole or in part. Any reproductions or modifications by means now known or hereafter invented, without the express consent of T-Square Designs is strictly prohibited and will be prosecuted to the fullest extent of the law.

LANDSCAPE PLAN
 7:100

PLEWES & SORRELL

T-SQUARE DESIGNS
 DESIGN & CONSULTING

T-SQUARE Design & Consulting
 2850 Lakehurst Drive, Victoria, BC
 design@tsquare.ca
 250-361-5411
 DATE: DESIGNED BY: DL
 SCALE: AS SHOWN DRAWN BY: RL
 DRAWING No: 475-1-LANDSCAPE