


# Site and Servicing Plan 3861 Cadboro Bay Rd

RECEIVED  
DEC 08 2019  
PLANNING DEPT.  
DISTRICT OF SAANICH

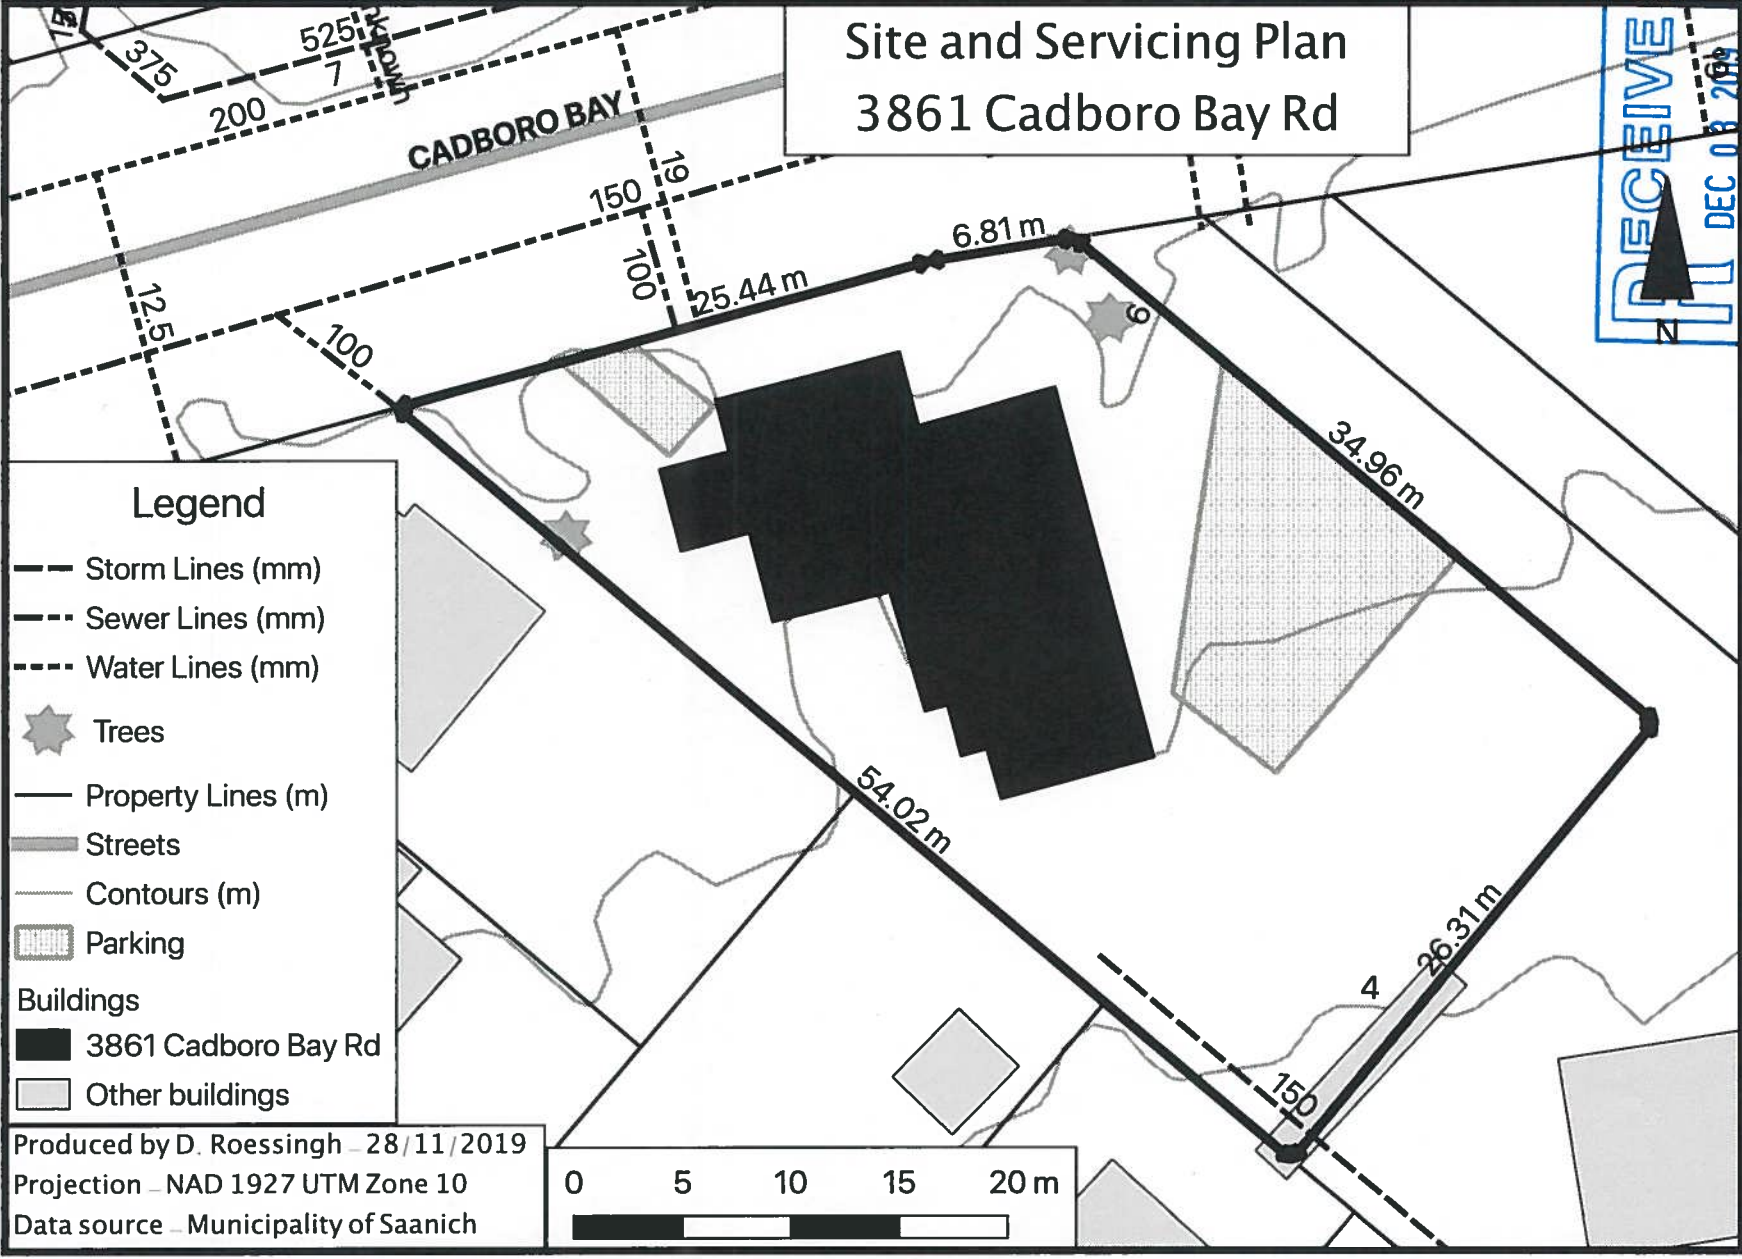

## Legend

- Storm Lines (mm)
- - - Sewer Lines (mm)
- · - · Water Lines (mm)
- ★ Trees
- Property Lines (m)
- ▬ Streets
- Contours (m)
- ▨ Parking
- Buildings
  - 3861 Cadboro Bay Rd
  - Other buildings

Produced by D. Roessingh - 28/11/2019  
Projection - NAD 1927 UTM Zone 10  
Data source - Municipality of Saanich

