


SITE PLAN OF LOT 2, SECTION 32, SAANICH DISTRICT, PLAN VIP56088.

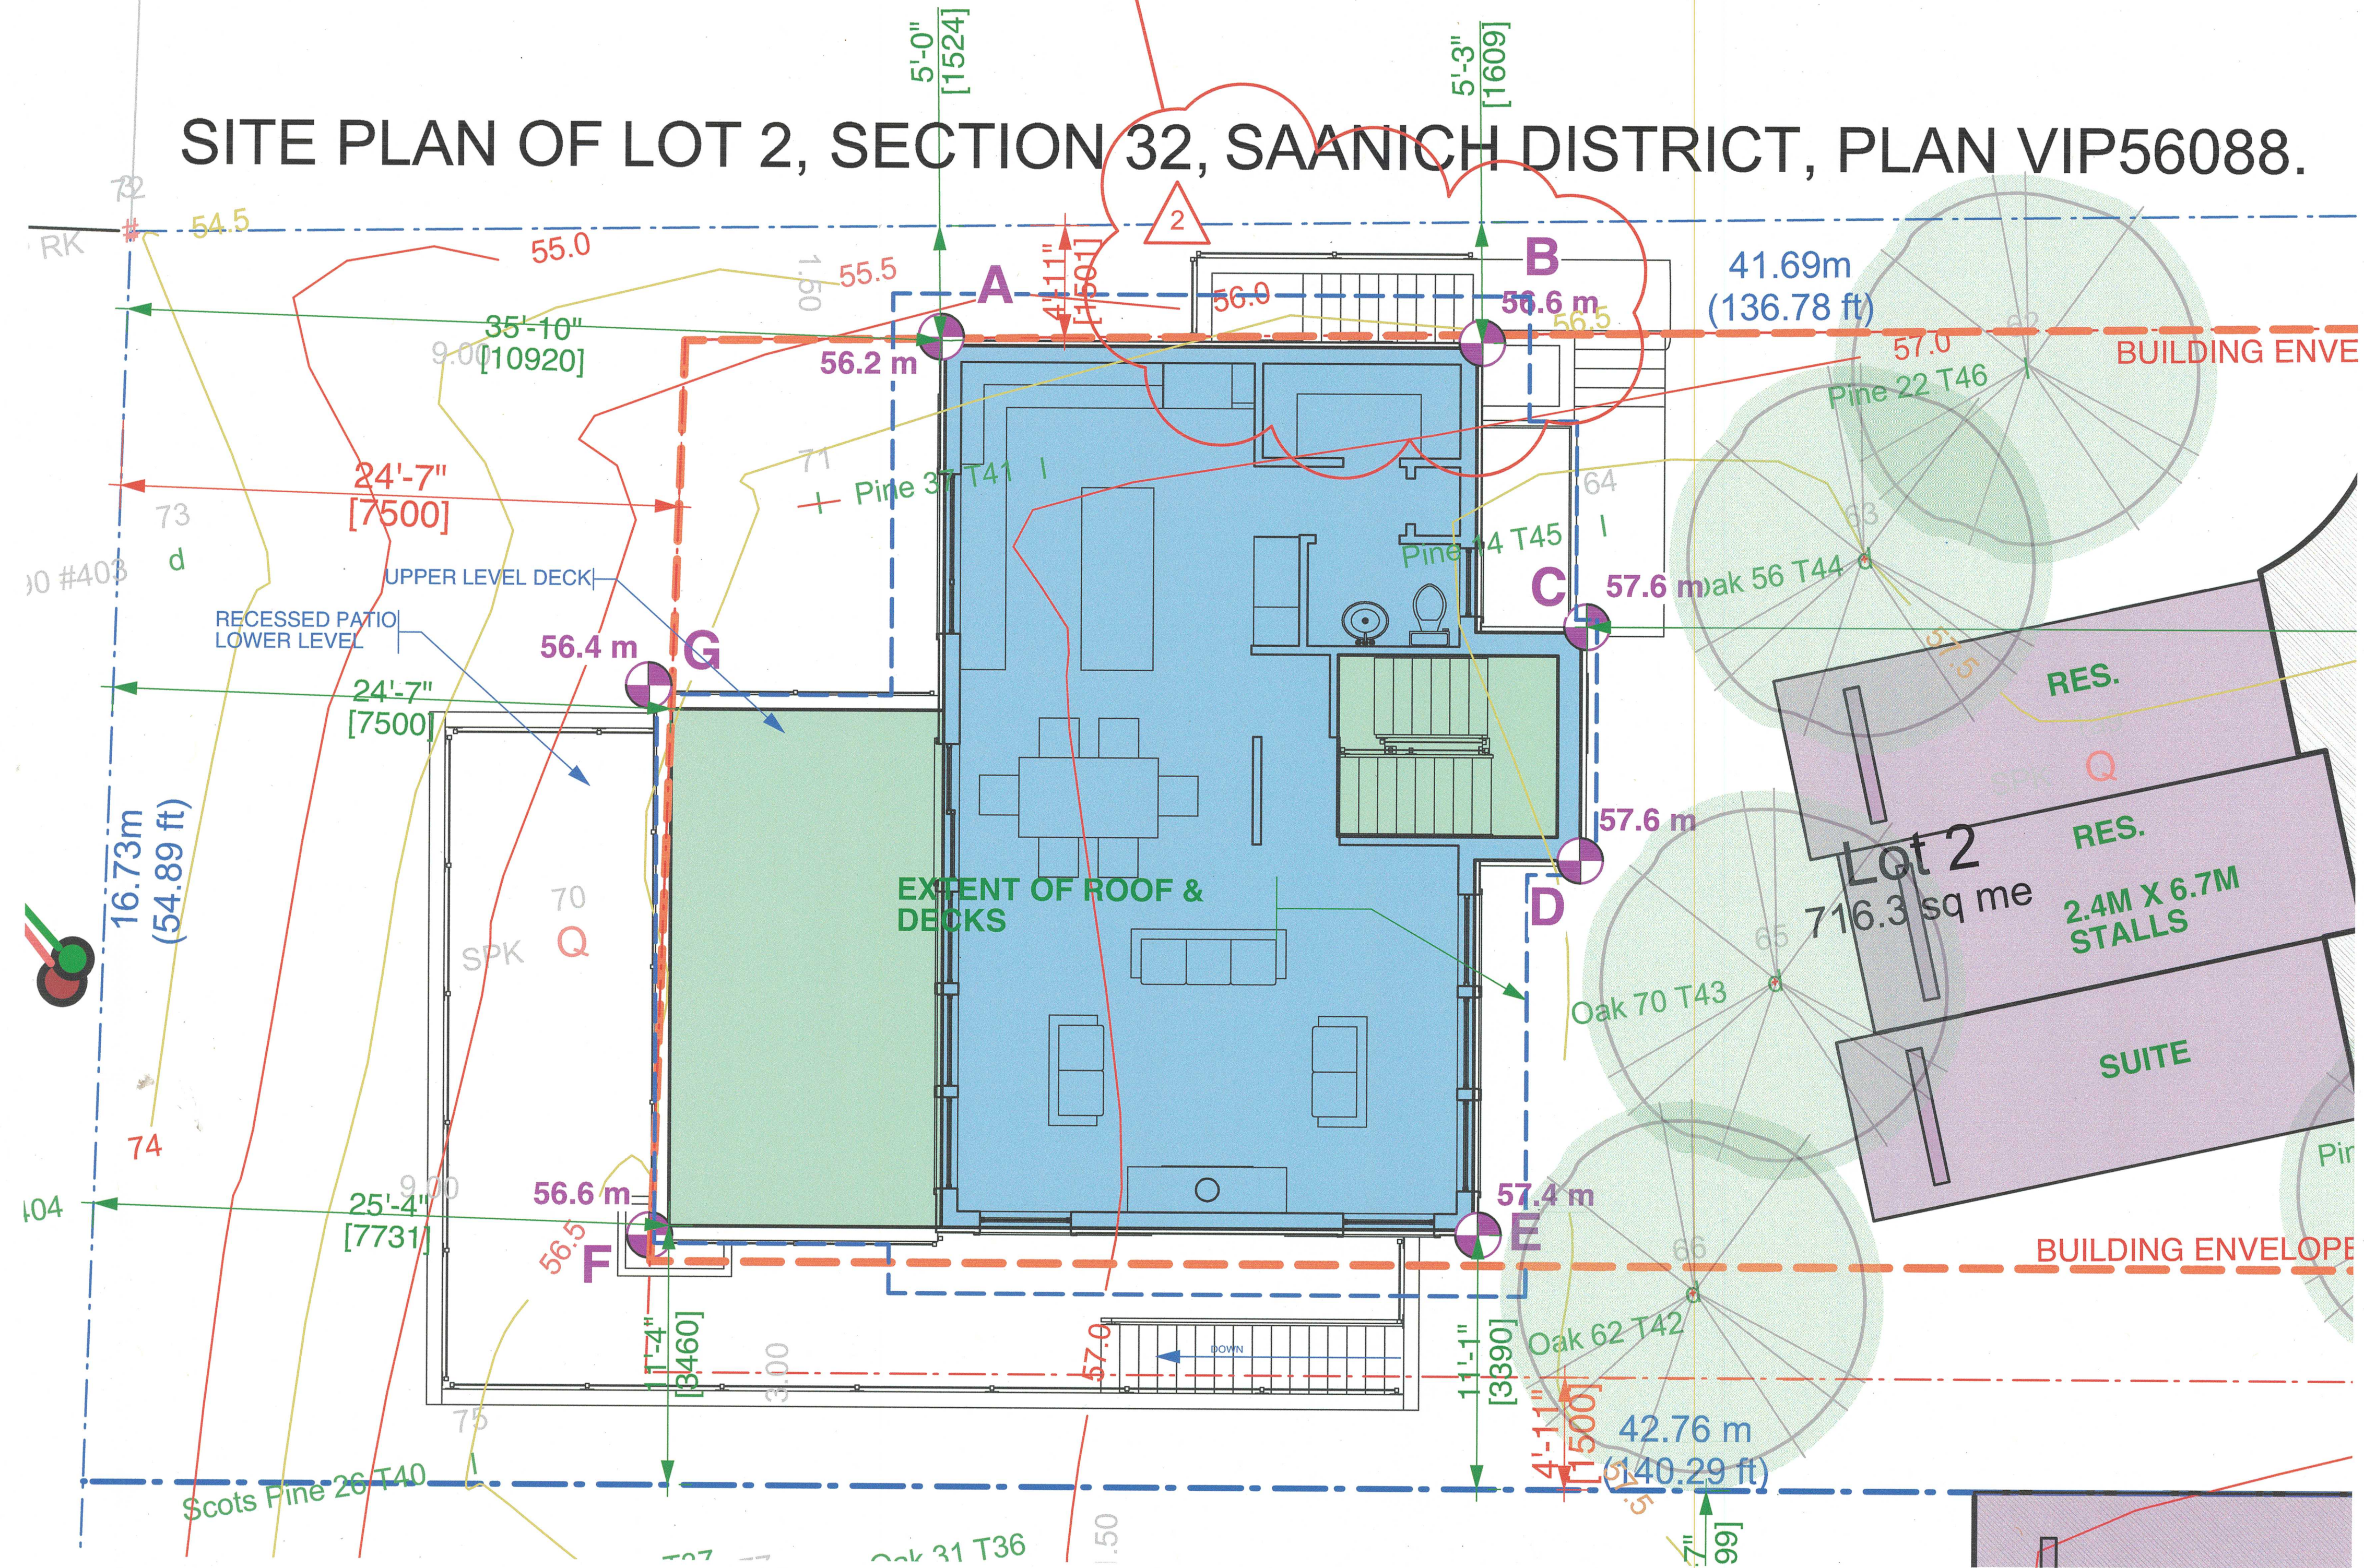

DETAIL FROM: A2 - SITE PLAN

KB DESIGN

250.384.1550 info@keithbakerdesign.com

COPYRIGHT KEITH BAKER DESIGN INC.

PROJECT:

WALSH RESIDENCE

3918 BLENKINSOP ROAD
VICTORIA, BC

AD1.0

JAN. 27, 2020

