


TENTATIVE PLAN OF SUBDIVISION OF LOT 2, SECTION 32, VICTORIA DISTRICT, PLAN 9573

Civic Address: 3918 Blenkinsop Road, Victoria, B.C.
 Zoning: RS-6 (Single Family Dwelling Zone)

0 1.5 3 6 9 12 15
 The intended plot size of this plan is 560mm in width by 432mm in height, C size, when plotted at a scale of 1:150.

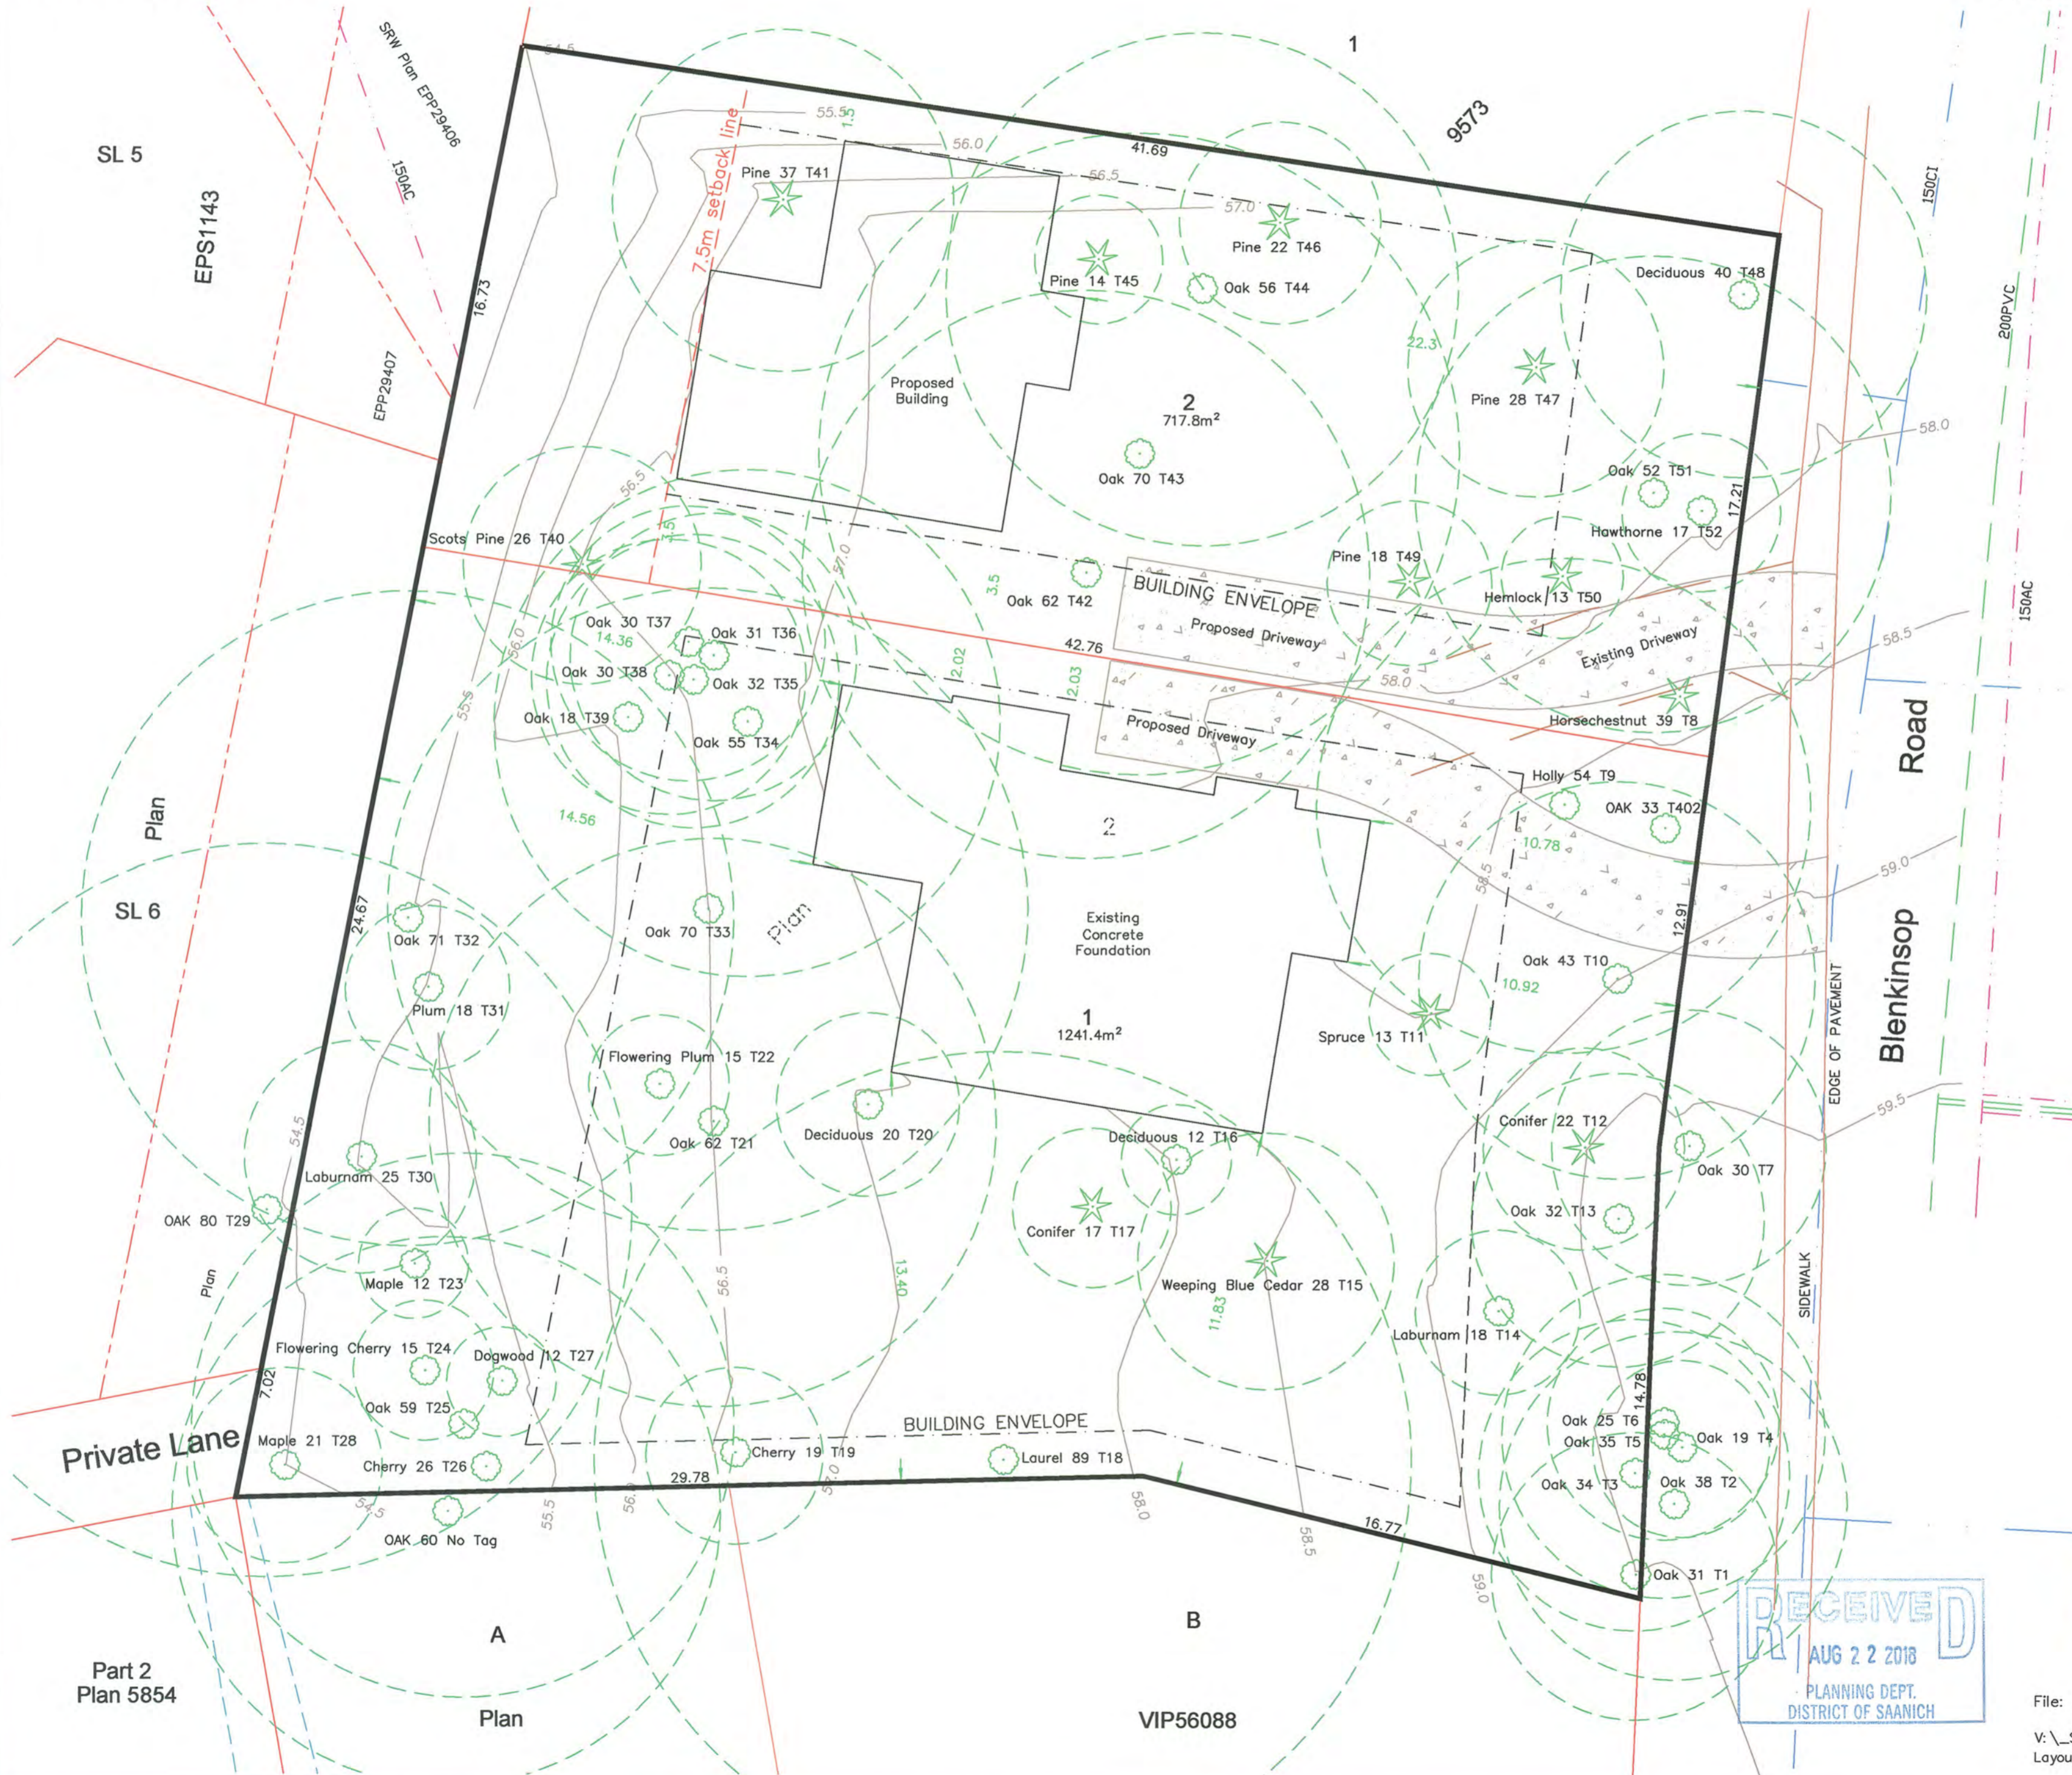

LEGEND
 All distances shown are in metres.
 Boundaries and Areas are subject to change with additional survey.

- Denotes Coniferous Tree
- Denotes Deciduous Tree



| Tree Inventory Table | | | | |
|----------------------|--------|-----------|----------|--------|
| JEA # | Tag # | Species | Dia.(cm) | CRZ(m) |
| 1020 | 48 | Deciduous | 40 | 6.0 |
| 1021 | 52 | Hawthorne | 17 | 2.6 |
| 1022 | 51 | Oak | 52 | 7.8 |
| 1023 | 8 | Chestnut | 39 | 5.9 |
| 1024 | 402 | Oak | 33 | |
| 1025 | 9 | Holly | 54x5 | 8.1 |
| 1026 | 10 | Oak | 43 | 6.5 |
| 1027 | 12 | Conifer | 22x2 | 3.3 |
| 1028 | 13 | Oak | 32 | 4.8 |
| 1029 | 7 | Oak | 30 | 4.5 |
| 1030 | 6 | Oak | 25 | 3.8 |
| 1031 | 5 | Oak | 35 | 5.3 |
| 1032 | 4 | Oak | 19 | 2.9 |
| 1033 | 3 | Oak | 34 | 5.1 |
| 1034 | 2 | Oak | 38 | 5.7 |
| 1035 | 1 | Oak | 31 | 4.7 |
| 1059 | 50 | Hemlock | 13 | 2.0 |
| 1060 | 47 | Pine | 28 | 4.2 |
| 1061 | 49 | Pine | 18 | 2.7 |
| 1062 | 46 | Pine | 22 | 3.3 |
| 1063 | 44 | Oak | 56 | 8.4 |
| 1064 | 45 | Pine | 14 | 2.1 |
| 1065 | 43 | Oak | 70 | 10.5 |
| 1066 | 42 | Oak | 62 | 9.3 |
| 1071 | 41 | Pine | 37 | 5.6 |
| 1075 | 40 | Pine | 26x2 | 3.9 |
| 1077 | 37 | Oak | 30 | 4.5 |
| 1078 | 36 | Oak | 31 | 4.7 |
| 1079 | 35 | Oak | 32 | 4.8 |
| 1080 | 38 | Oak | 30 | 4.5 |
| 1081 | 39 | Oak | 18 | 2.7 |
| 1082 | 34 | Oak | 55 | 8.3 |
| 1083 | 33 | Oak | 70x2 | 10.5 |
| 1084 | 32 | Oak | 71 | 10.7 |
| 1085 | 31 | Plum | 18 | 2.7 |
| 1086 | 21 | Oak | 62 | 9.3 |
| 1089 | 30 | Laburnum | 25 | 3.8 |
| 1090 | 23 | Maple | 12 | 1.8 |
| 1091 | 24 | Cherry | 15 | 2.3 |
| 1092 | 29 | Oak | 80 | 12.0 |
| 1095 | 25 | Oak | 59 | 8.9 |
| 1096 | 26 | Cherry | 26x2 | 3.9 |
| 1097 | No Tag | Oak | 60 | |
| 1098 | 27 | Dogwood | 12 | 1.8 |
| 1099 | 28 | Maple | 21x3 | 3.2 |
| 1101 | 19 | Cherry | 19x2 | 2.9 |
| 1102 | 18 | Laurel | 89x5 | 13.4 |
| 1103 | 20 | Deciduous | 20 | 3.0 |
| 1104 | 22 | Plum | 15 | 2.3 |
| 1105 | 17 | Conifer | 17 | 2.6 |
| 1108 | 16 | Deciduous | 12 | 1.8 |
| 1109 | 15 | Cedar | 28 | 4.2 |
| 1110 | 14 | Laburnum | 18 | 2.7 |
| 1111 | 11 | Spruce | 13 | 2.0 |

RECEIVED
 AUG 22 2018
 PLANNING DEPT.
 DISTRICT OF SAANICH

JEA J. E. ANDERSON & ASSOCIATES
 SURVEYORS-ENGINEERS
 TEL: 250-727-2214 FAX: 250-727-3395
 VICTORIA-NANAIMO-PARKSVILLE-CAMPBELL RIVER

File: 27089 April 24th, 2018

V:_Surveying\27089\01\Microsurvey\27089 Legal.dwg
 Layout: Tent Sub (BAR)