


TREE INVENTORY

TAG	SPECIES	SIZE (DIAMETER)	SIZE (DBH CM)	HEIGHT (M)	BYLAW STATUS	STATUS
175	FIR	0.80	82	28	PROTECTED	TO BE RETAINED
176	FIR	0.80	74	18	PROTECTED	TO BE RETAINED
177	FIR	0.80	69	26	PROTECTED	TO BE RETAINED
178	FIR	0.70	80	29	PROTECTED	TO BE RETAINED
179	FIR	0.90	83	29	PROTECTED	TO BE RETAINED
	DECIDUOUS	0.70	60			

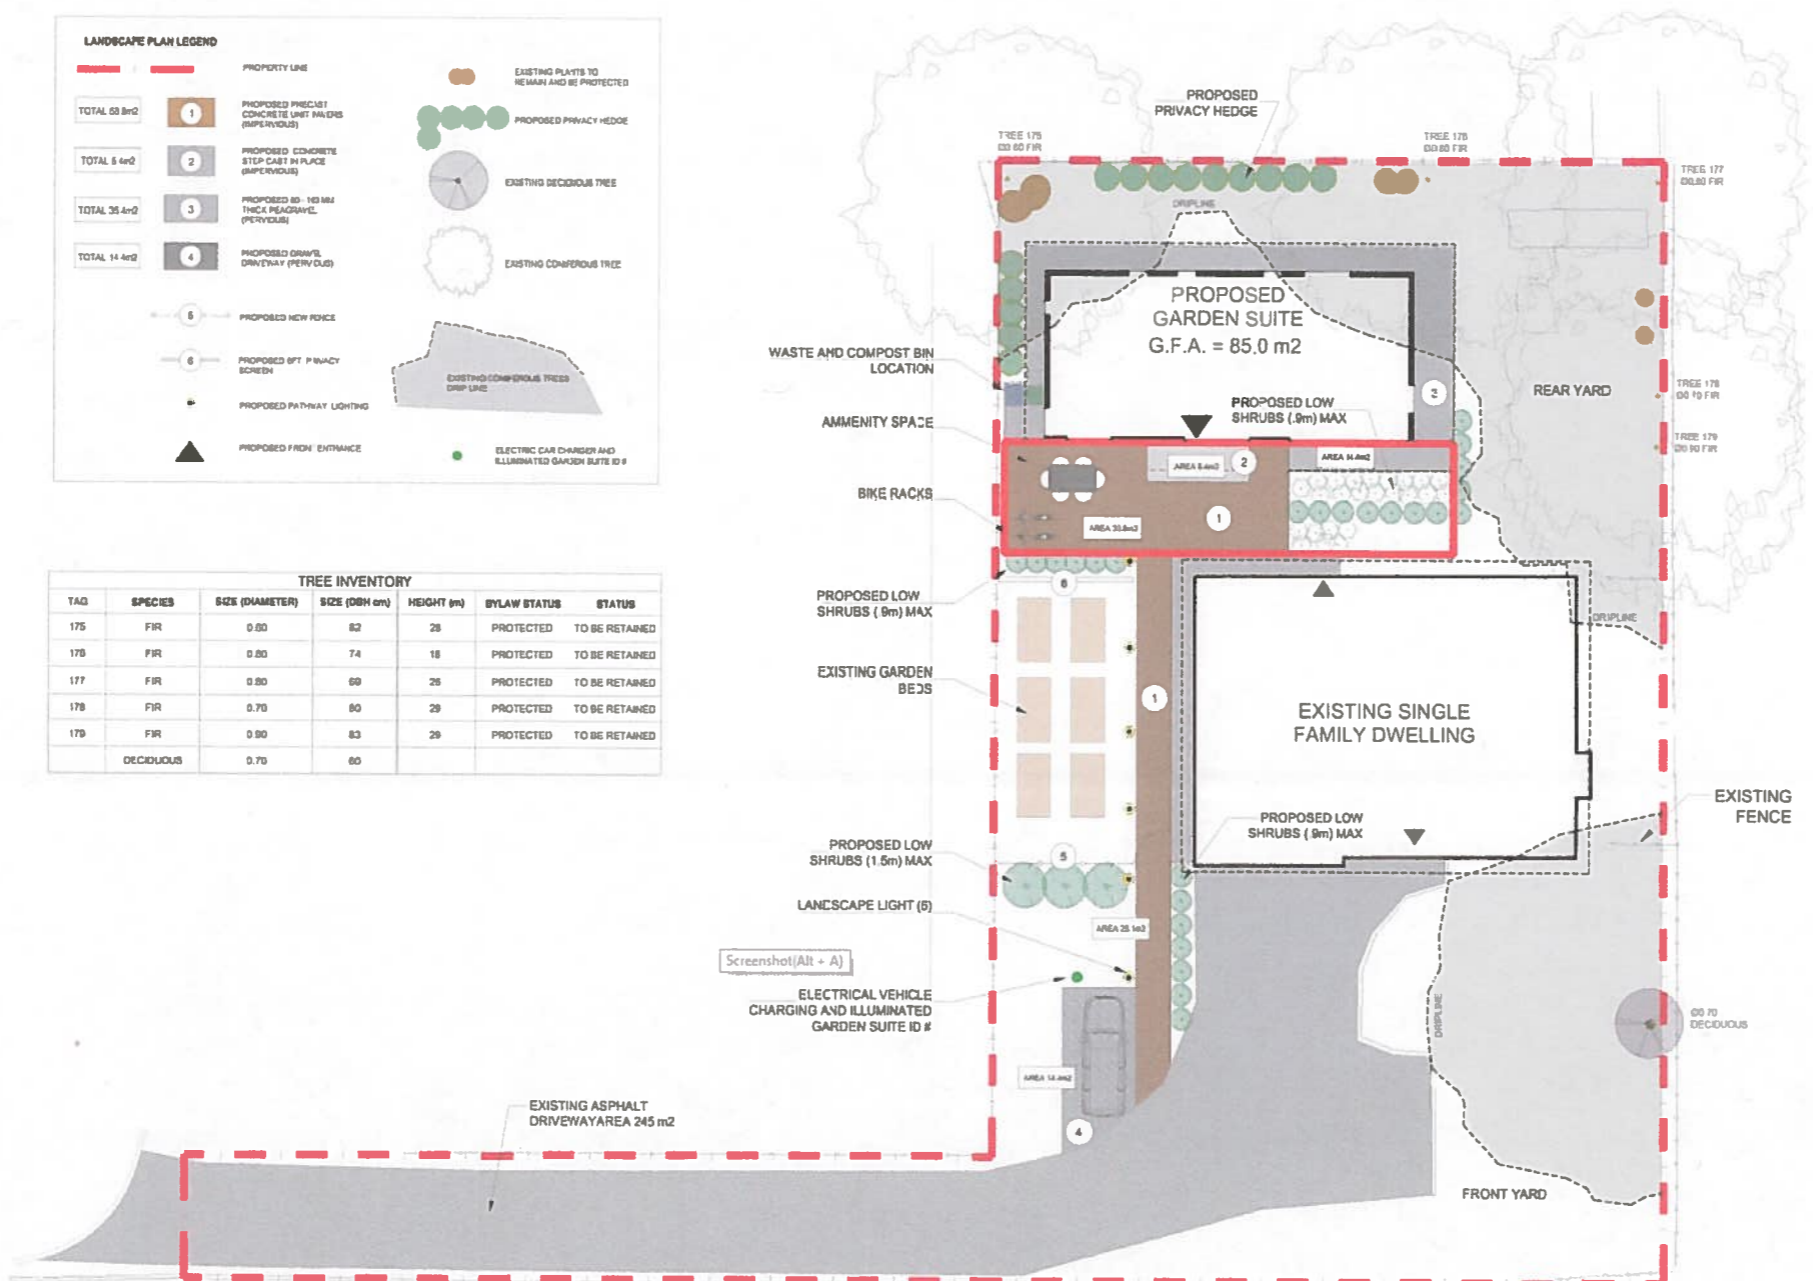

TERRACE
L I F E

1 REVIEW BY CLIENT 23 JAN 2022
NO REVISIONS DATE
4411 TANGER PL

RECEIVED
MAR 22 2022
PLANNING DEPT.
DISTRICT OF SAANICH