




GRADE DATA
 GEODETIC DATA TAKEN FROM LAND SURVEY
 DATED 25 FEBRUARY 2016
 MCLVANEY RILEY LAND SURVEYING INC.

RECEIVED
 AUG 02 2017
 PLANNING DEPT.
 DISTRICT OF SAANICH

LANDSCAPE INVENTORY

PLANT DESIG	KEY	#	SIZE
POPLAR BUSH (AS PER SURVEY)		1	1.0m e.
PROTECTED TREE # NO.			
NEW PLANT DESCRIPTION	KEY	#	SIZE
SHRUBS (GROUND COVER + PLANTER)		TBC	
TREES (CONIFERS / DECIDUOUS)		TBC	
OFF SITE TREES - PROPOSED		5	
STREET ACCESSORIES	KEY	#	SIZE
BIKE RACK		2	4 BIKES
PLANTERS		6	
BENCH		1	

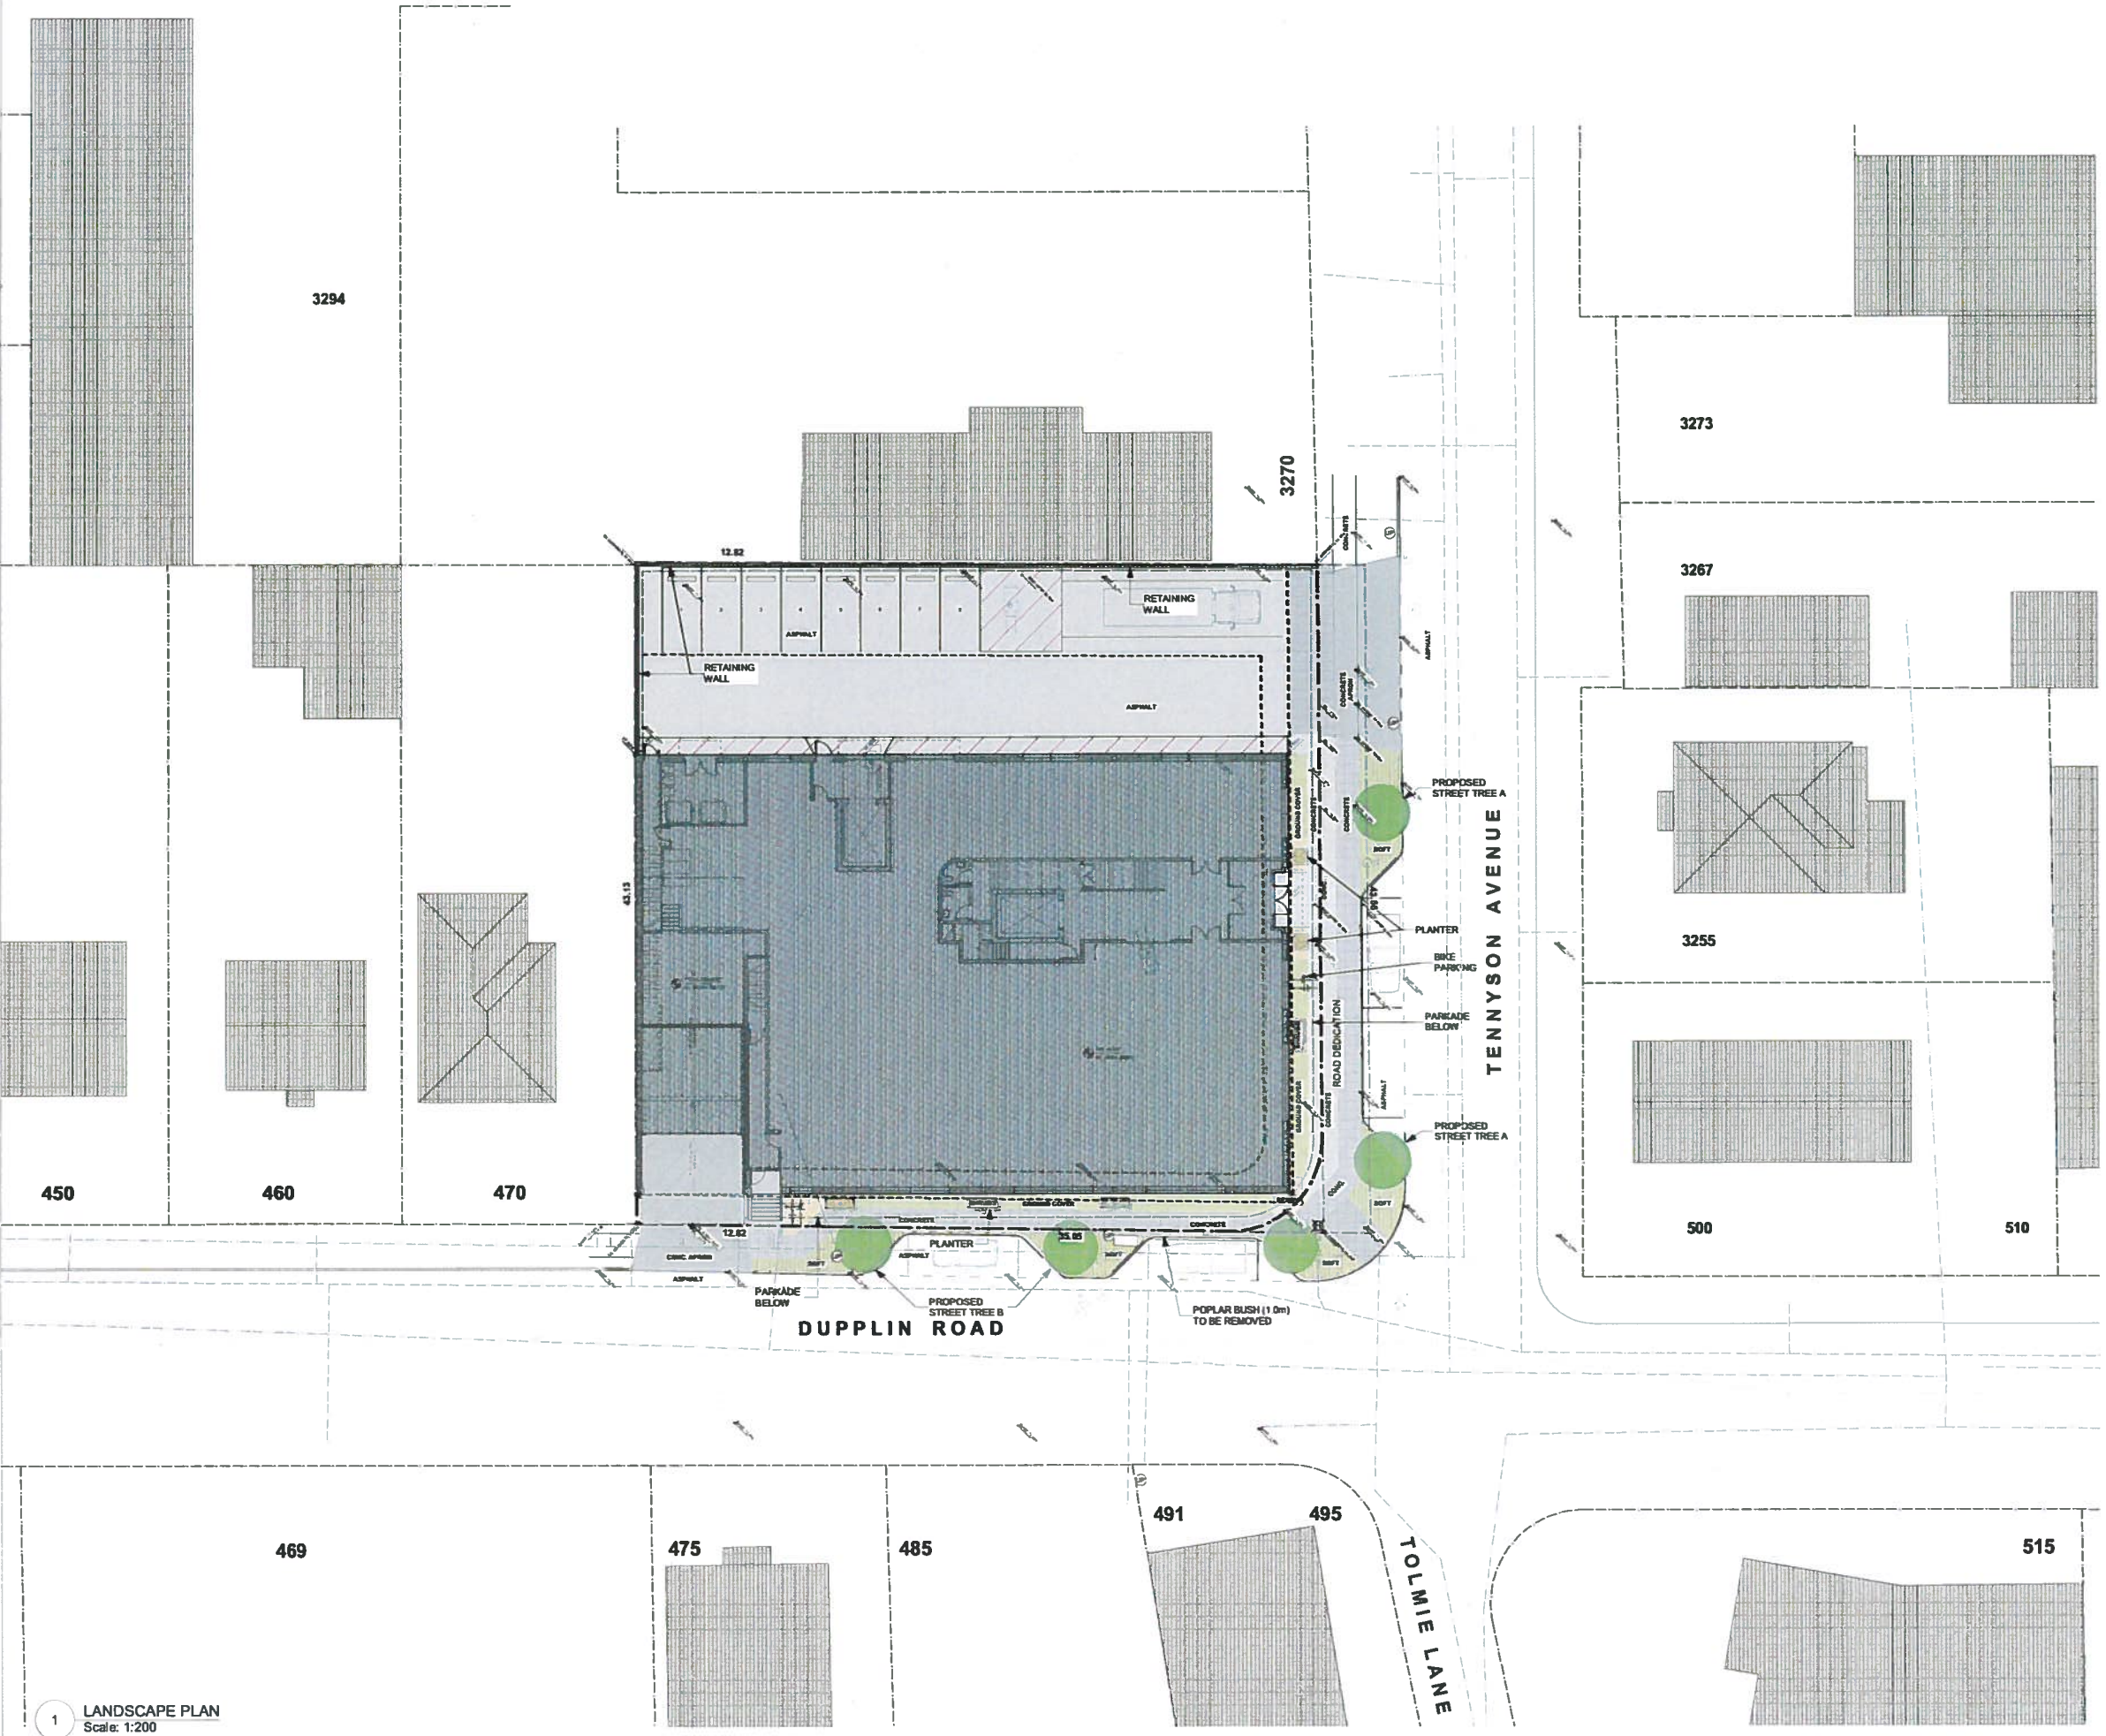

A: TENNYSON AVENUE STREET TREE
Platanus x acerifolia 'Bloodgood'
 Bloodgood London Plane



B: DUPPLIN ROAD TREE
Acer truncatus x *A. platanoides* 'Warrensred'
 Pacific Sunset® Maple



GROUND COVER

REVISIONS:

ISSUED FOR
 DEVELOPMENT PERMIT
 AUG 01, 2017

A 8/01/17 ISSUED FOR D.P.
 ISSUES:

COPYRIGHT RESERVED:
 THE COPYRIGHT TO THIS DRAWING AND ITS CONTENTS
 IS RESERVED AND REMAINS AT ALL TIMES THE
 EXCLUSIVE PROPERTY OF BONI-MADDISON ARCHITECTS
 AND SHALL NOT BE USED, MODIFIED, OR REPRODUCED
 WITHOUT THE EXPRESSED WRITTEN CONSENT OF
 BONI-MADDISON ARCHITECTS
 DIMENSIONS:
 THE CONTRACTOR SHALL VERIFY ALL DIMENSIONS, AND
 IMMEDIATELY REPORT ANY ERRORS AND/OR OMISSIONS
 DO NOT SCALE DRAWINGS.

BONI • MADDISON
 Architects

3732 West Broadway
 Vancouver, B.C., V6R 2C1
 T: 604 688 5894
 F: 604 688 5899
 E: info@bonimaddison.com

PROJECT:
 472 + 476 DUPPLIN ROAD
 SAANICH, B.C.

TITLE:
 LANDSCAPE PLAN

DRAWN:	DD	DRAWING NO.:	A1.2
SCALE:	1:200	JOB NO.:	
JOB NO.:	15-49	DATE:	
DATE:	07.27.2015	REV NO.:	